


CONTRACT NO. 62746			
F.A.I. RTE.	SECTION	COUNTY	TOTAL SHEET NO.
90		COOK	82
STA. 3365+00		TO STA. 3498+00	
FED. ROAD DIST. NO.	ILLINOIS	FED. AID PROJECT	
* (1012, 1214, 1415, & 1517) RS-3			

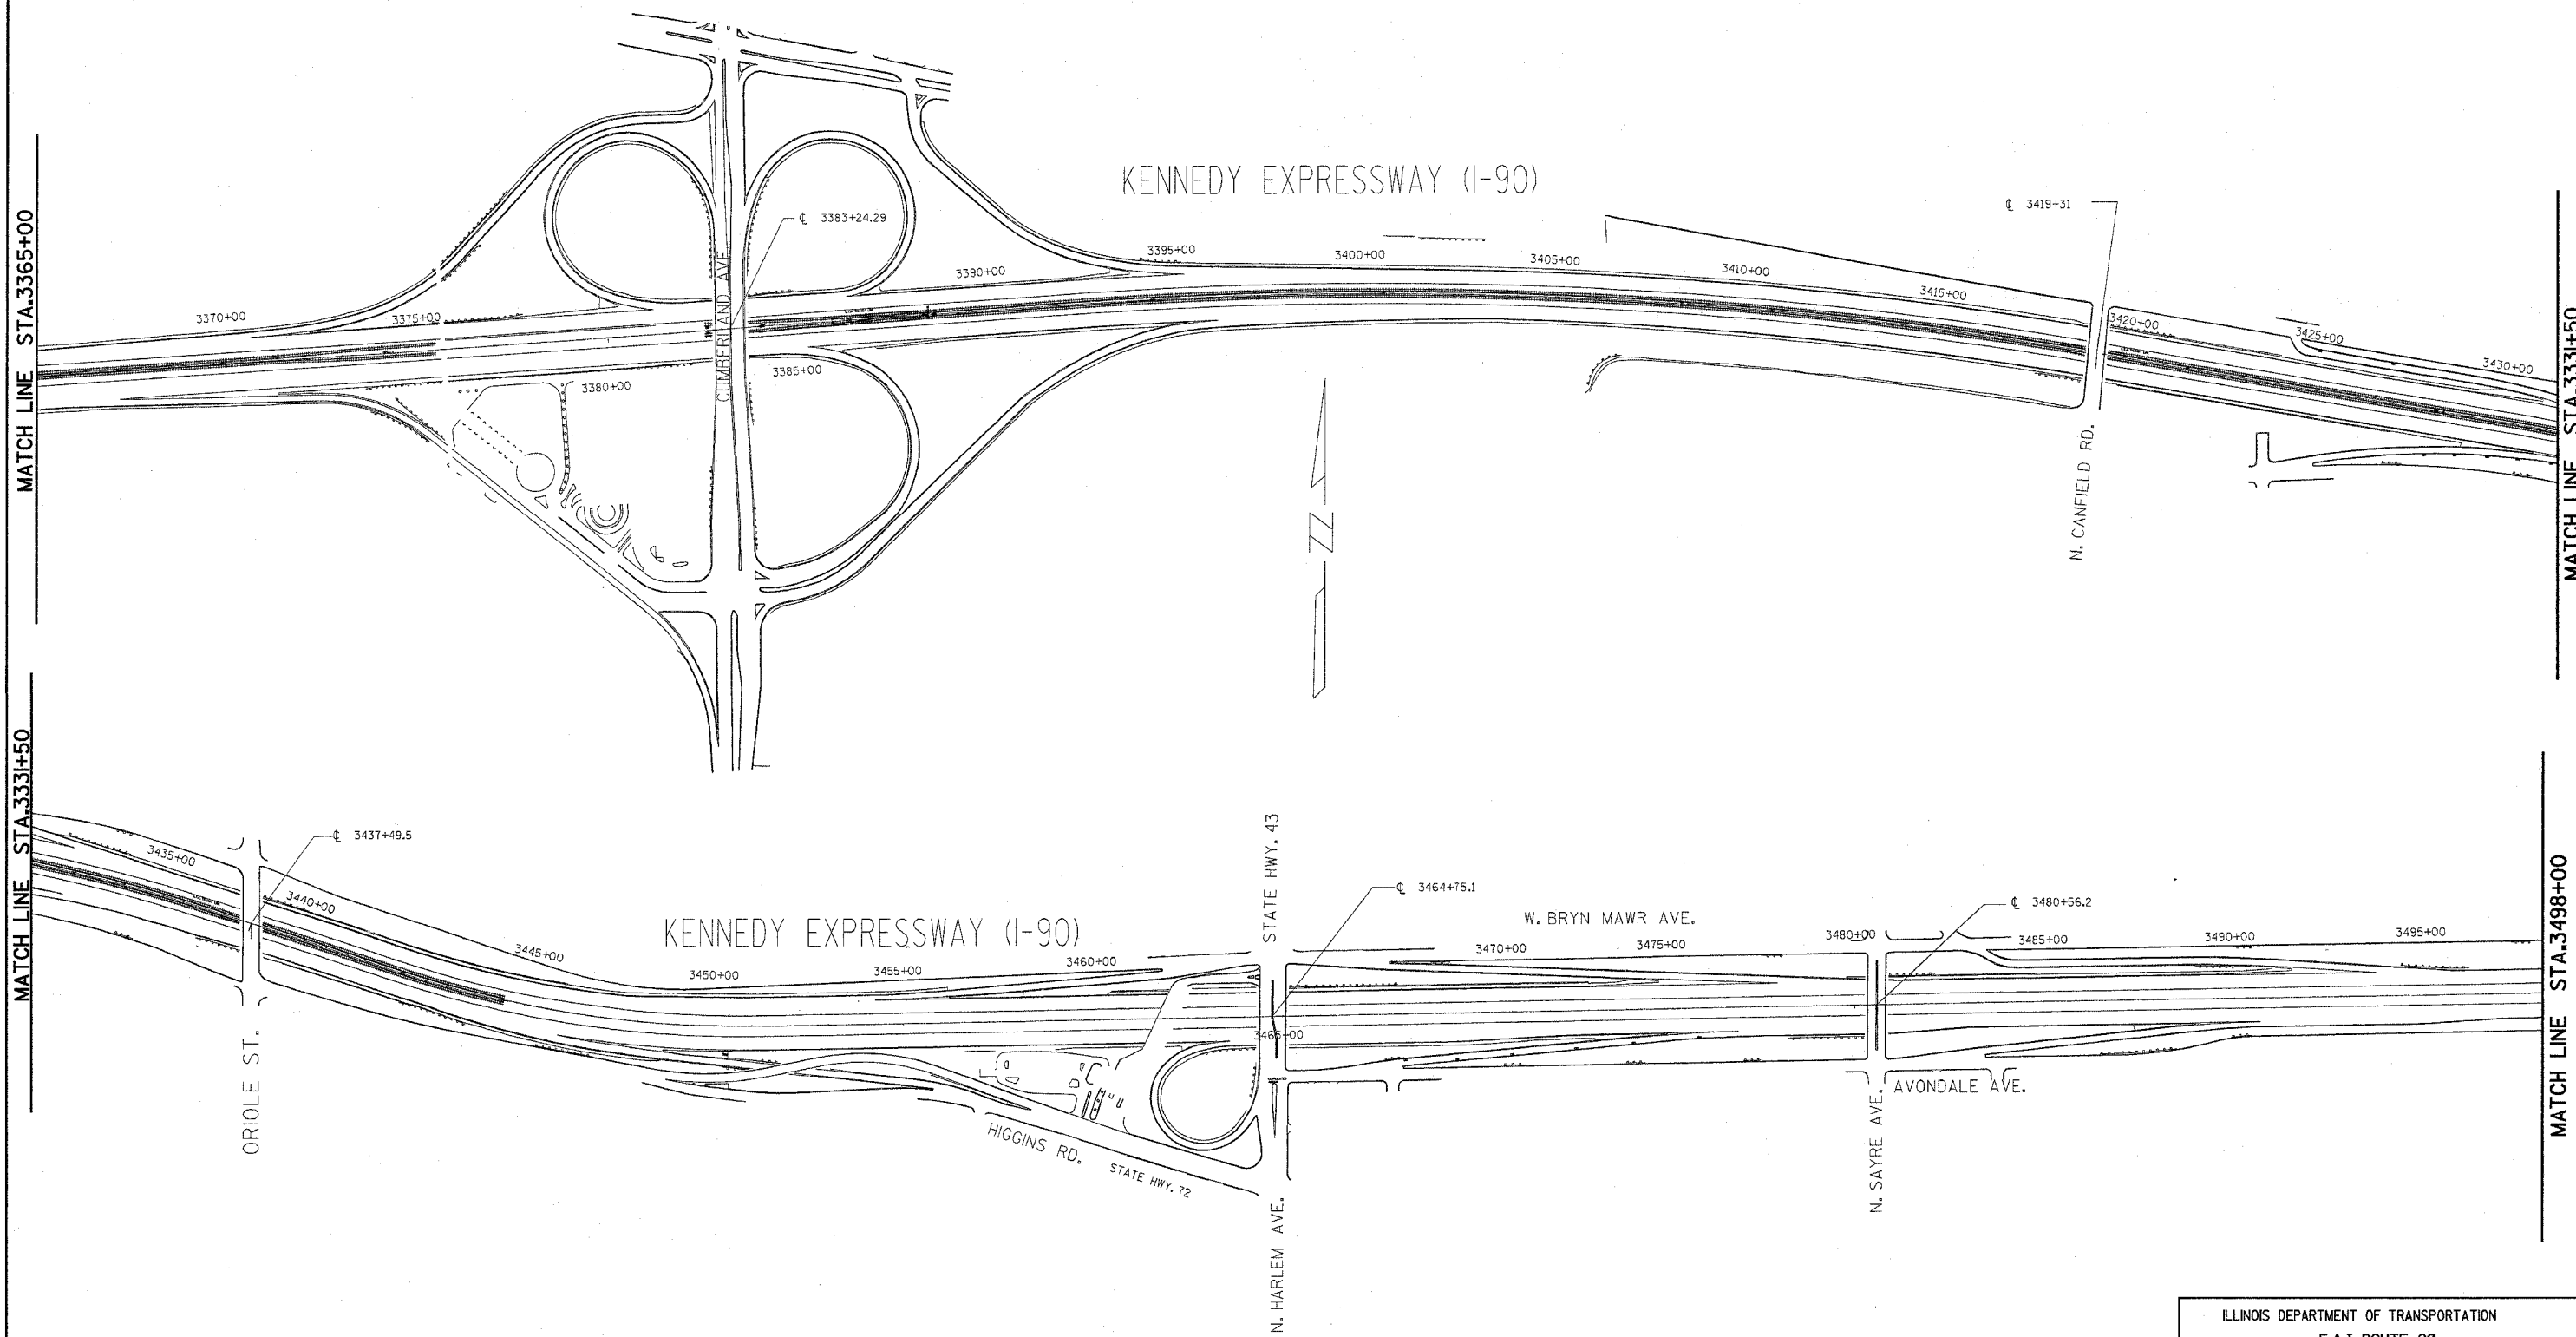

REVISIONS	
NAME	DATE

ILLINOIS DEPARTMENT OF TRANSPORTATION  
**F.A.I. ROUTE 90**  
**KENNEDY EXPRESSWAY**  
**ALIGNMENT PLAN**  
 STA. 3365+00 TO STA. 3498+00

SCALE: HORIZ. SCALE IN FEET  
 DATE \_\_\_\_\_ DRAWN BY \_\_\_\_\_ CHECKED BY \_\_\_\_\_