


F.A.I. RTE.	SECTION	COUNTY	TOTAL SHEETS	SHEET NO.
90		COOK	82	10
STA. 3498+00		TO STA. 3600+00		
FED. ROAD DIST. NO.		ILLINOIS FED. AID PROJECT		
• (1012, 1214, 1415, & 1517) RS-3				

EXPRESSWAY (I-90)

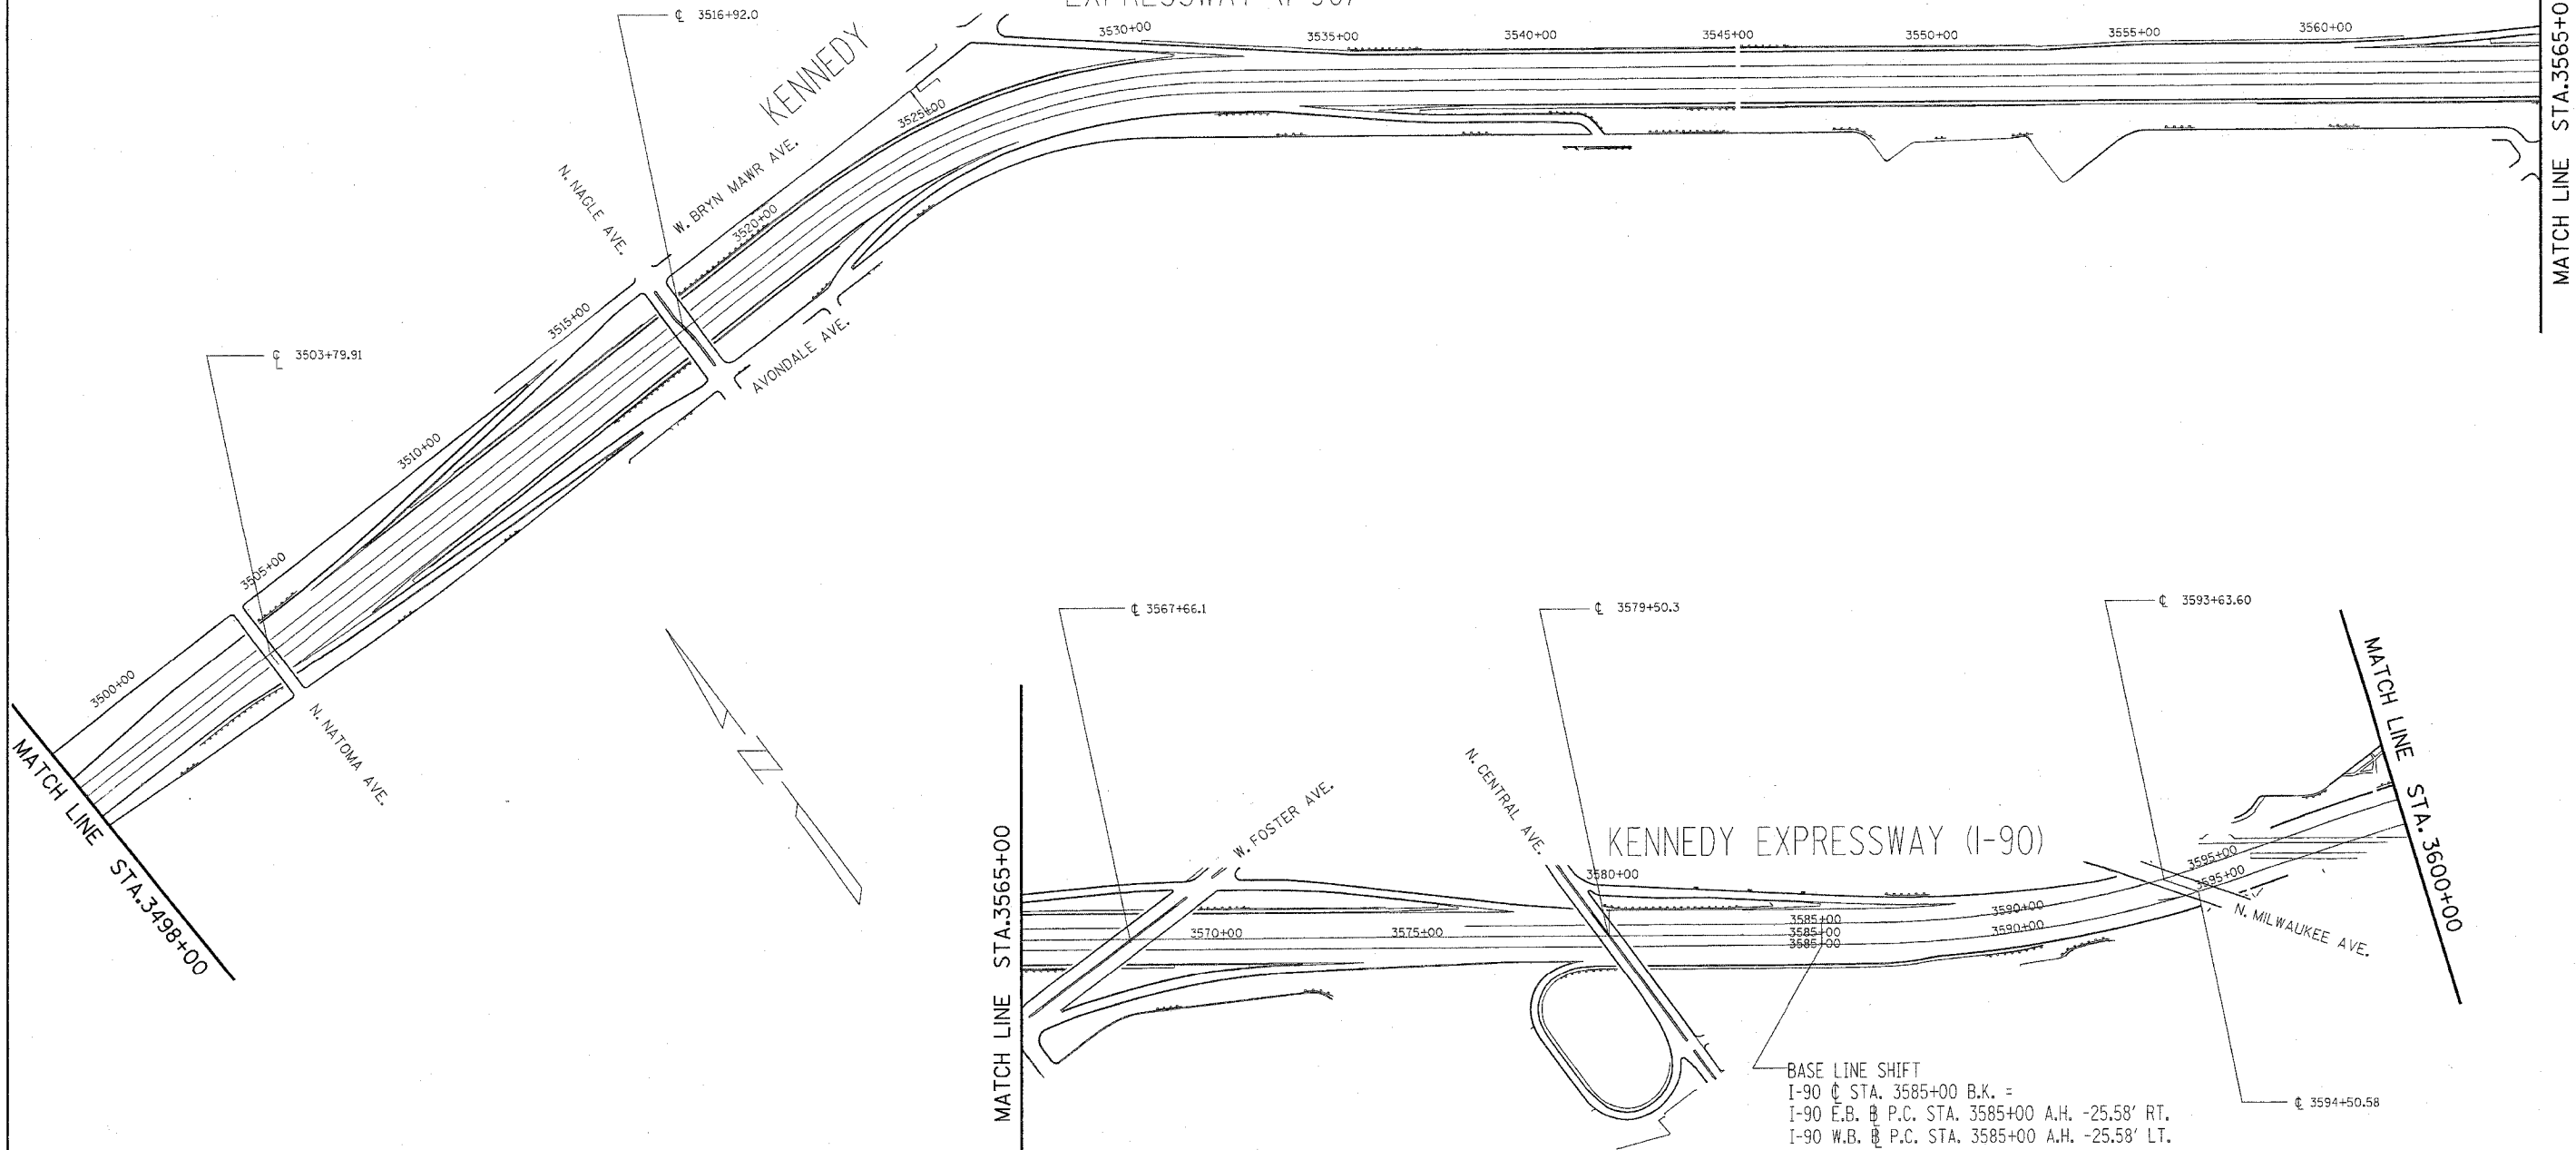

BASE LINE SHIFT  
 I-90 C. STA. 3585+00 B.K. =  
 I-90 E.B. P.C. STA. 3585+00 A.H. -25.58' RT.  
 I-90 W.B. P.C. STA. 3585+00 A.H. -25.58' LT.

REVISIONS	
NAME	DATE

ILLINOIS DEPARTMENT OF TRANSPORTATION  
 F.A.I. ROUTE 90  
 KENNEDY EXPRESSWAY  
 ALIGNMENT PLAN  
 STA. 3498+00 TO STA. 3600+00

SCALE: HORIZ. SCALE IN FEET

DATE \_\_\_\_\_ DRAWN BY \_\_\_\_\_ CHECKED BY \_\_\_\_\_