


F.A.I. RTE.	SECTION	COUNTY	TOTAL SHEETS	SHEET NO.
90	*	COOK	82	20
STA. 3510+00		TO STA. 3540+00		
FED. ROAD DIST. NO.		ILLINOIS FED. AID PROJECT		
* (1012, 1214, 1415, & 1517) RS-3				

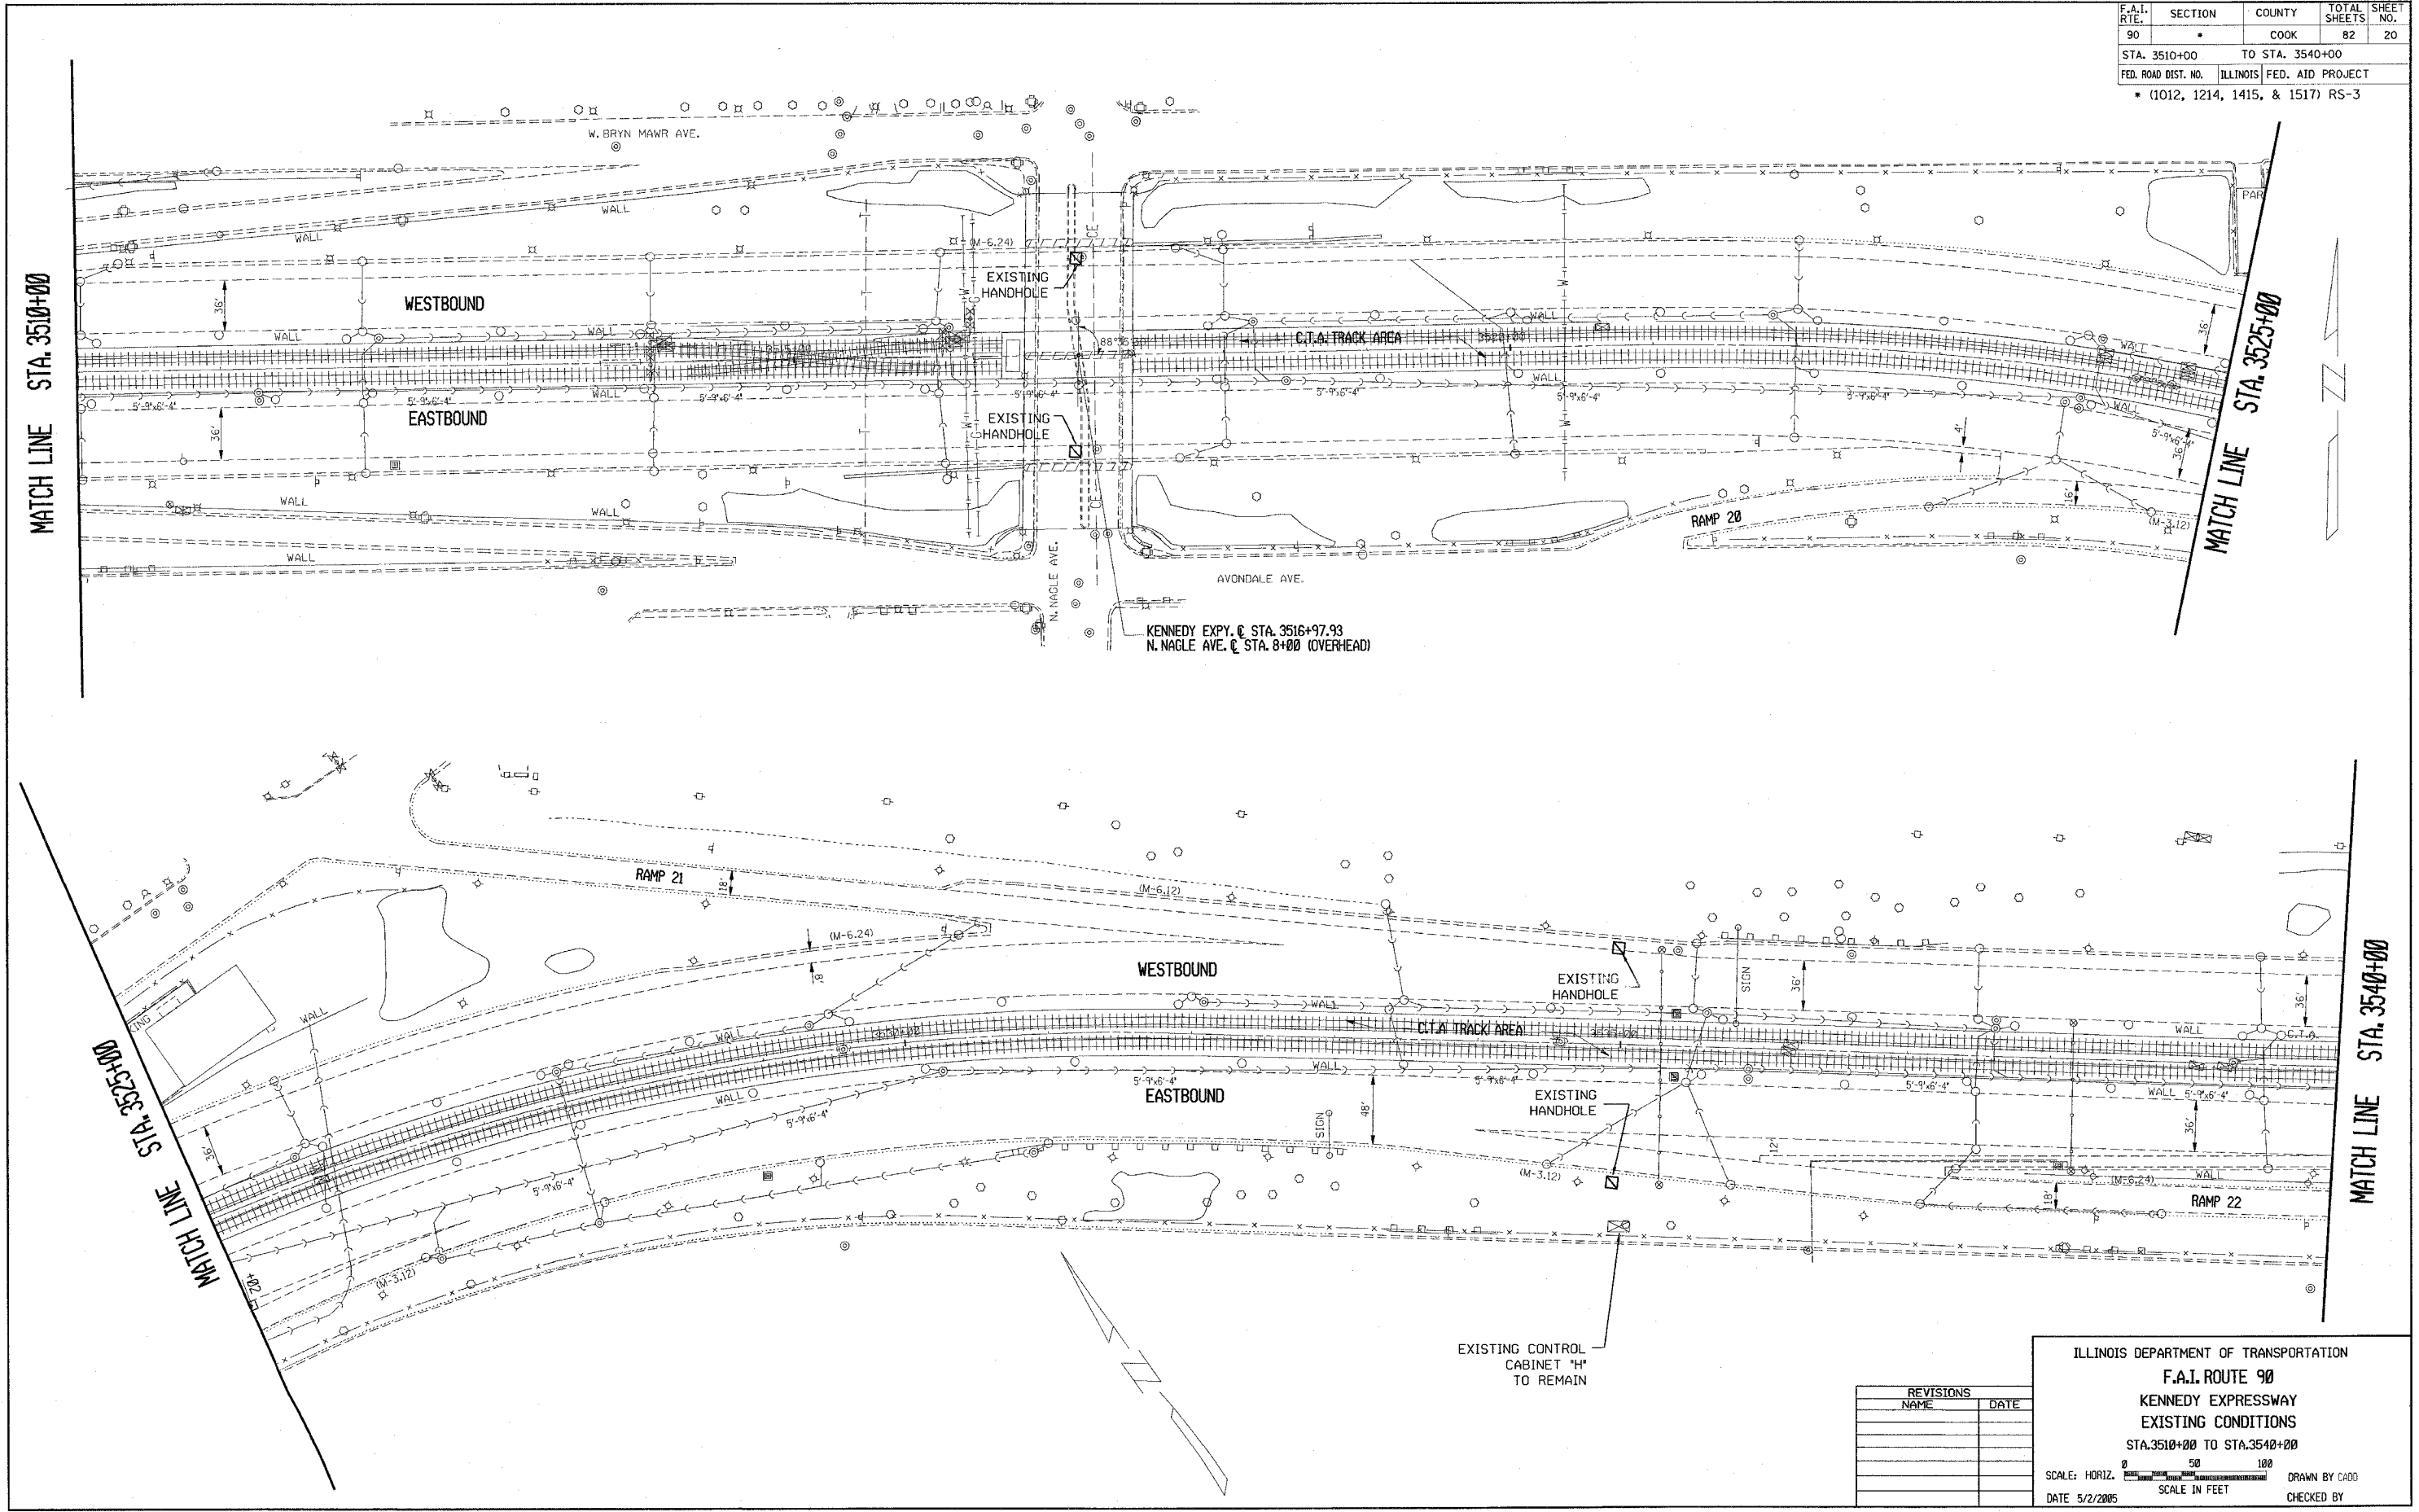

REVISIONS	
NAME	DATE

ILLINOIS DEPARTMENT OF TRANSPORTATION  
**F.A.I. ROUTE 90**  
 KENNEDY EXPRESSWAY  
 EXISTING CONDITIONS  
 STA. 3510+00 TO STA. 3540+00

SCALE: HORIZ. SCALE IN FEET  
 DATE 5/2/2005 DRAWN BY CAD0 CHECKED BY