


CONTRACT NO. 62746				
F.A.I. RTE.	SECTION	COUNTY	TOTAL SHEETS	SHEET NO.
90		COOK	82	21
STA. 3540+00		TO STA. 3570+00		
FED. ROAD DIST. NO.		ILLINOIS FED. AID PROJECT		
* (1012, 1214, 1415, & 1517) RS-3				

STA. 3540+00

MATCH LINE

STA. 3555+00

MATCH LINE

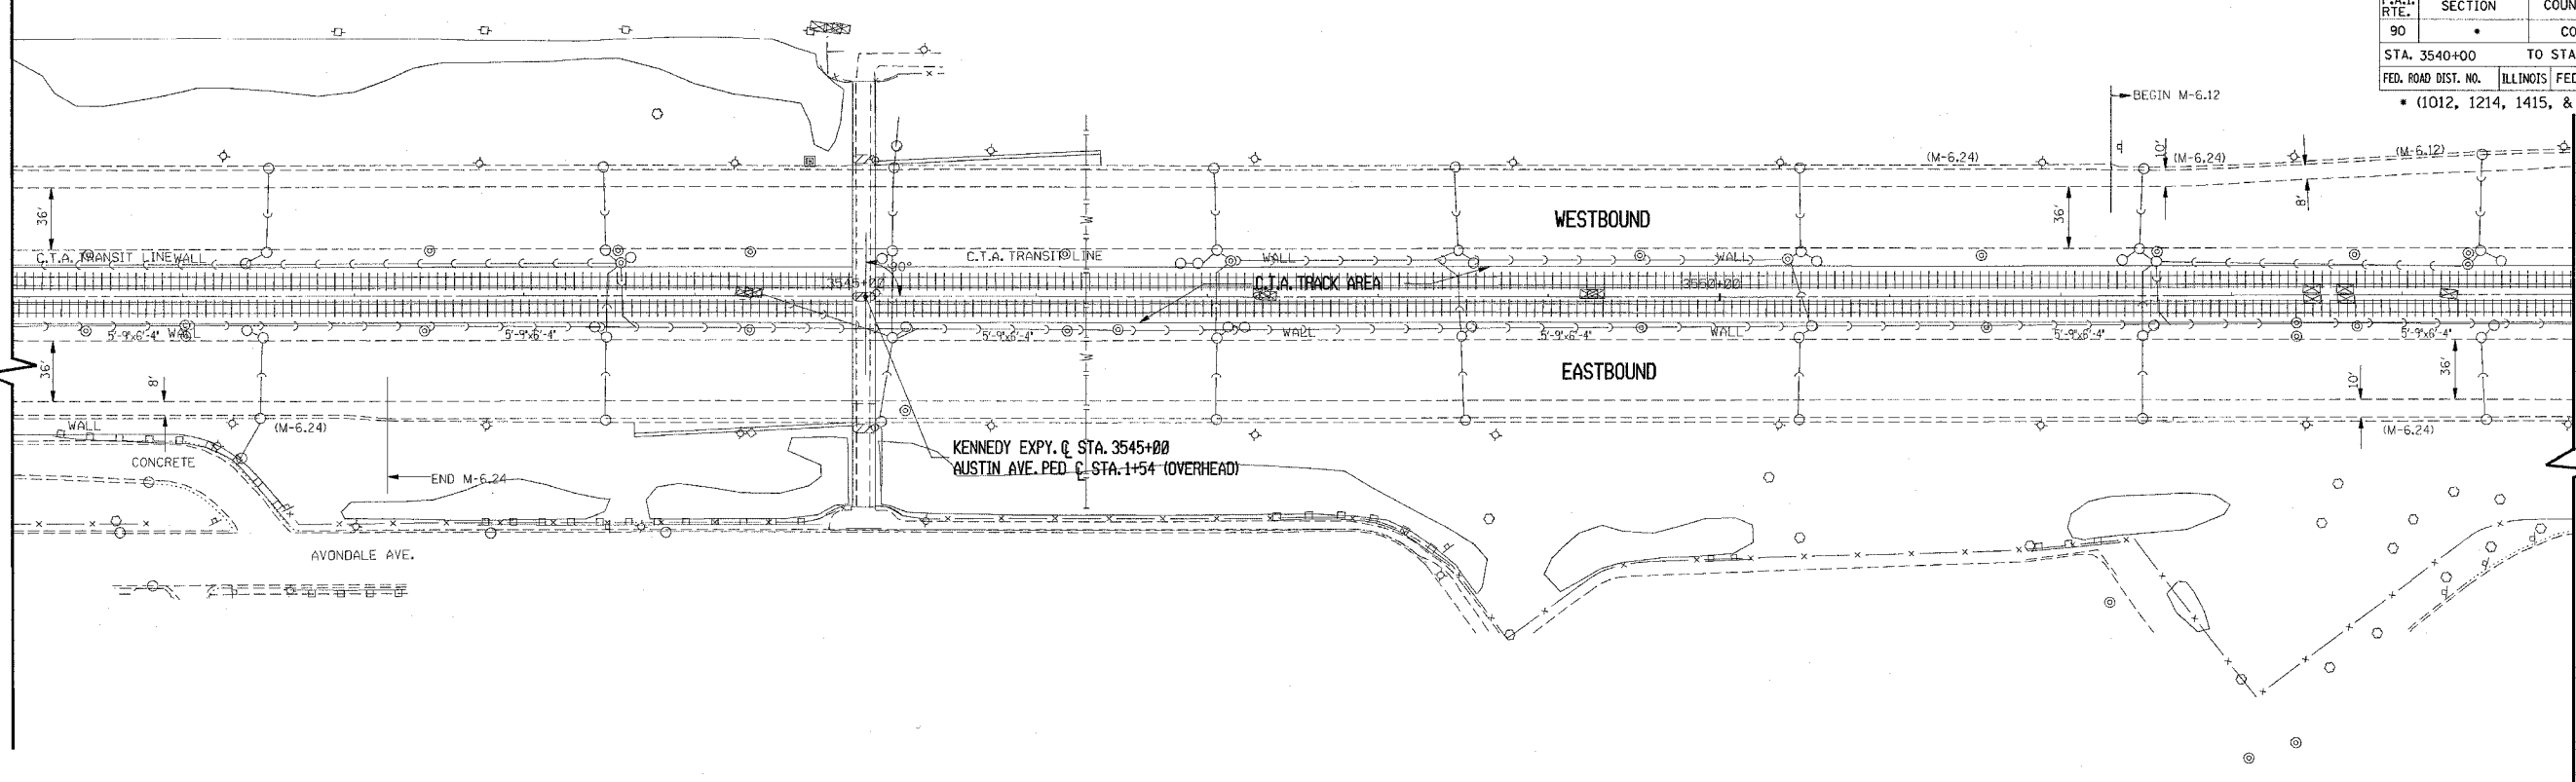


STA. 3555+00

MATCH LINE

STA. 3570+00

MATCH LINE

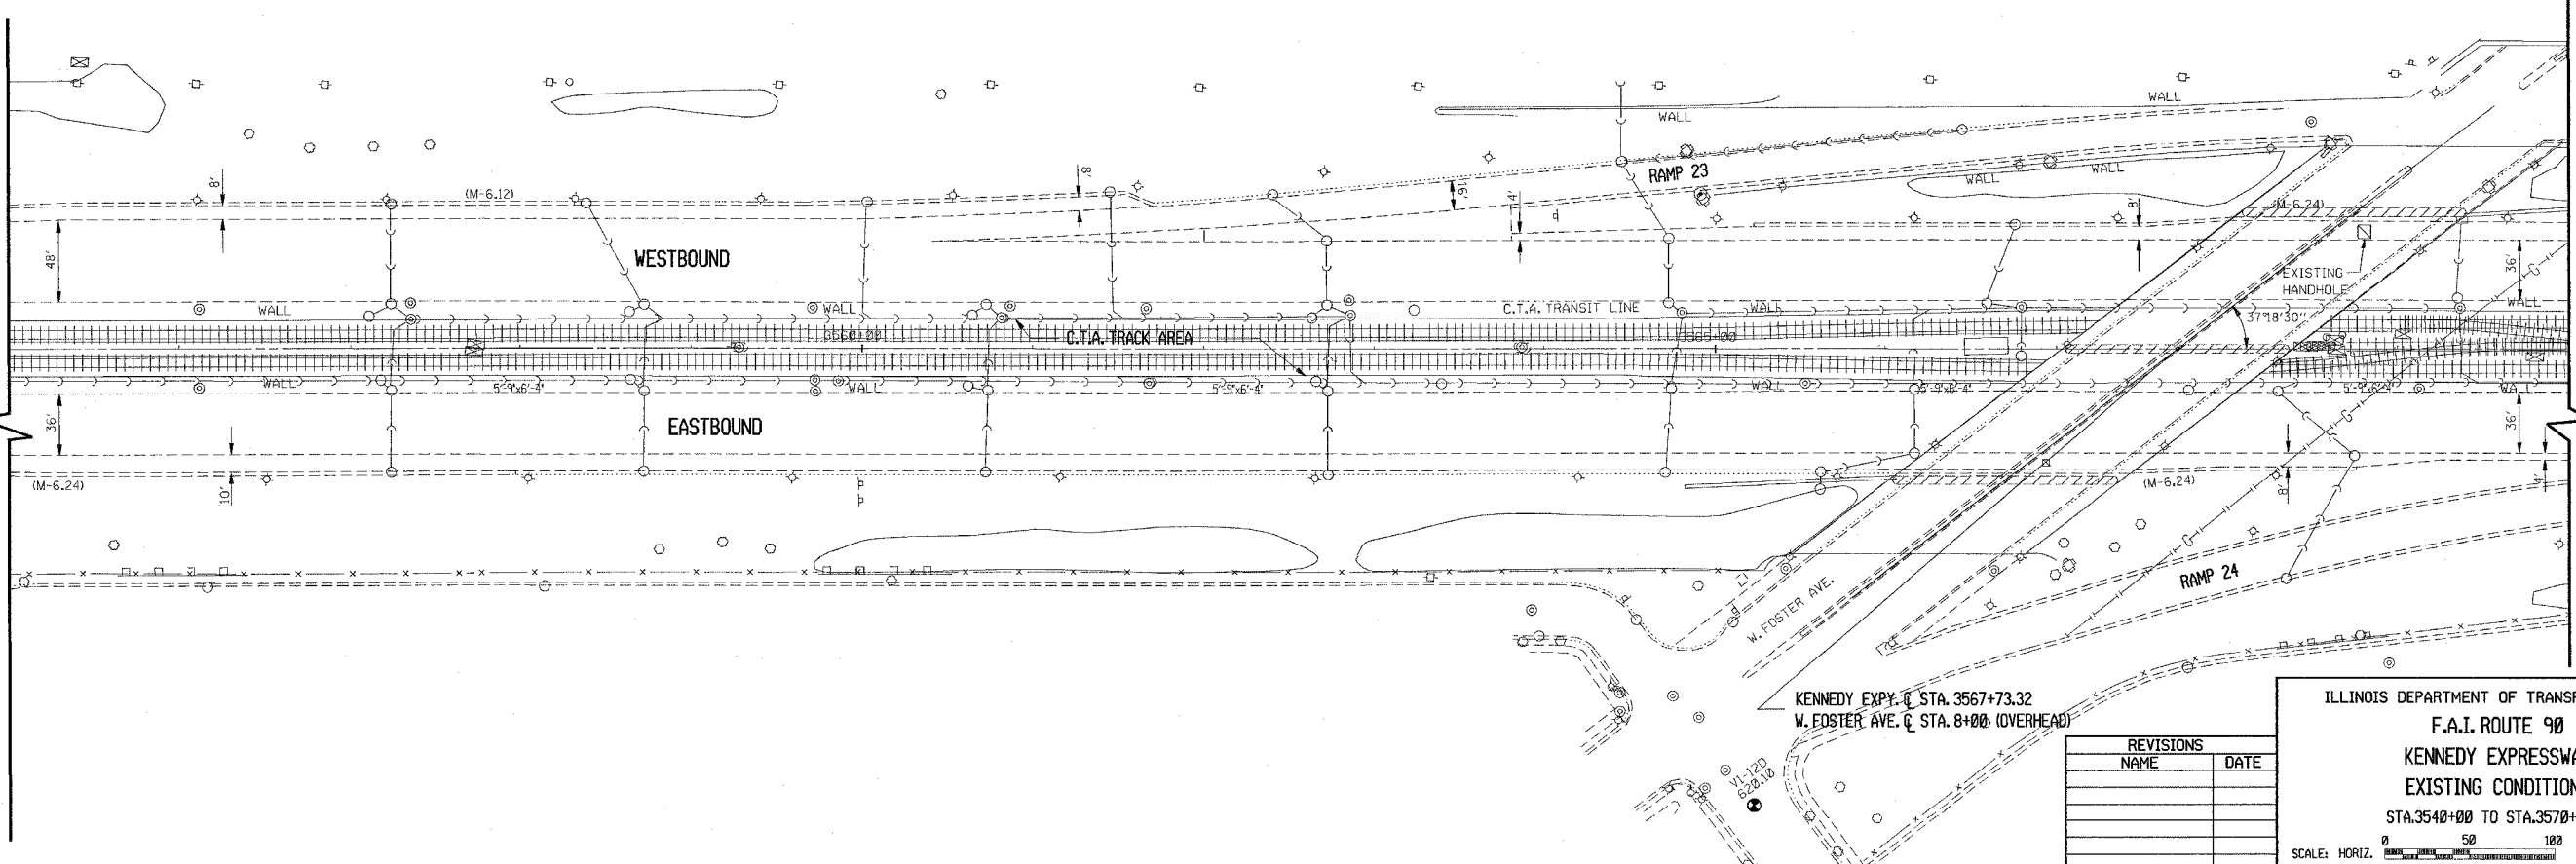

REVISIONS	
NAME	DATE

ILLINOIS DEPARTMENT OF TRANSPORTATION  
 F.A.I. ROUTE 90  
 KENNEDY EXPRESSWAY  
 EXISTING CONDITIONS  
 STA. 3540+00 TO STA. 3570+00  
 SCALE: HORIZ. 1" = 50' 1" = 100'  
 SCALE IN FEET  
 DATE ##DATE##  
 DRAWN BY H.J.K.  
 CHECKED BY GUS