


| | | | | |
|-----------------------------------|---------------------------|-----------------|--------------|-----------|
| CONTRACT NO. 62746 | | | | |
| F.A.I. RTE. | SECTION | COUNTY | TOTAL SHEETS | SHEET NO. |
| 90 | | COOK | 82 | 24 |
| STA. 3630+00 | | TO STA. 3649+00 | | |
| FED. ROAD DIST. NO. | ILLINOIS FED. AID PROJECT | | | |
| • (1012, 1214, 1415, & 1517) RS-3 | | | | |


STA. 3630+00

MATCH LINE

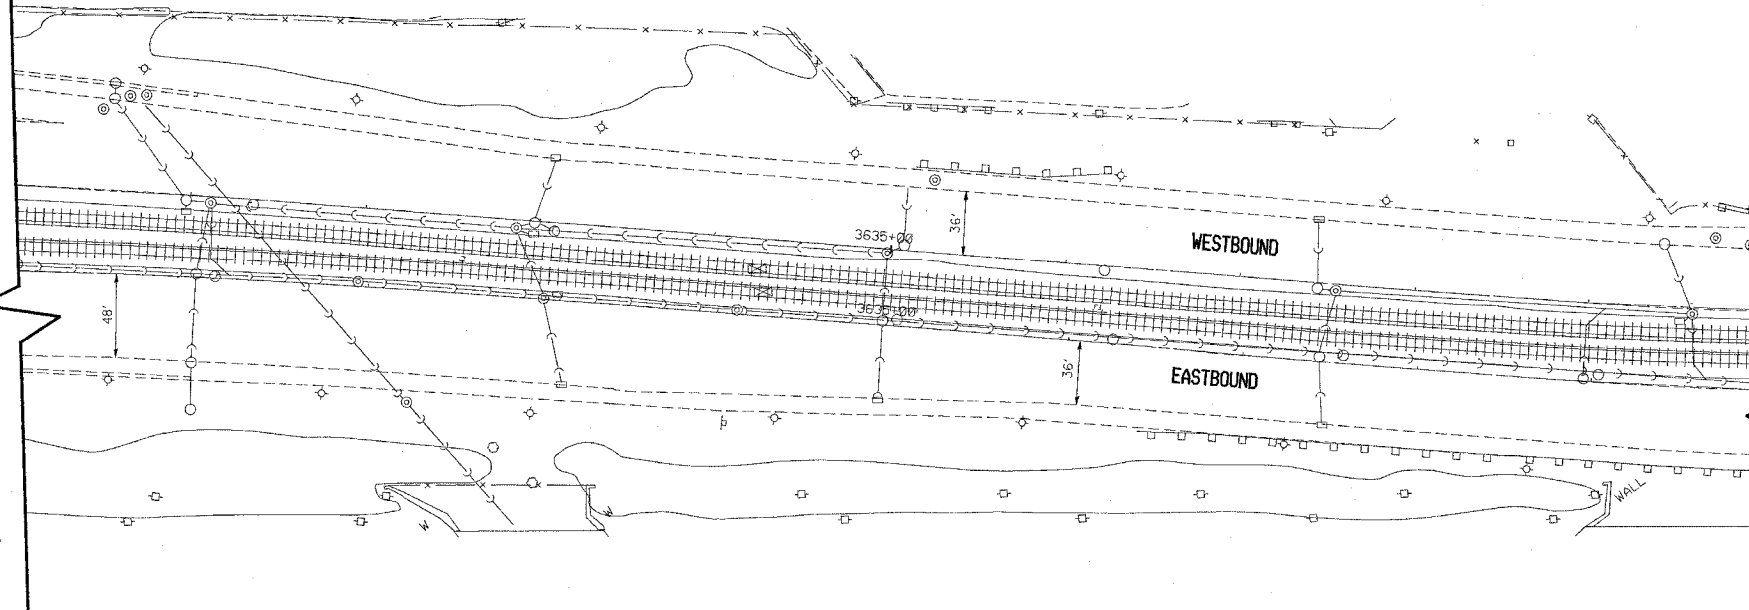

MATCH LINE STA. 3640+00

MATCH LINE STA. 3640+00

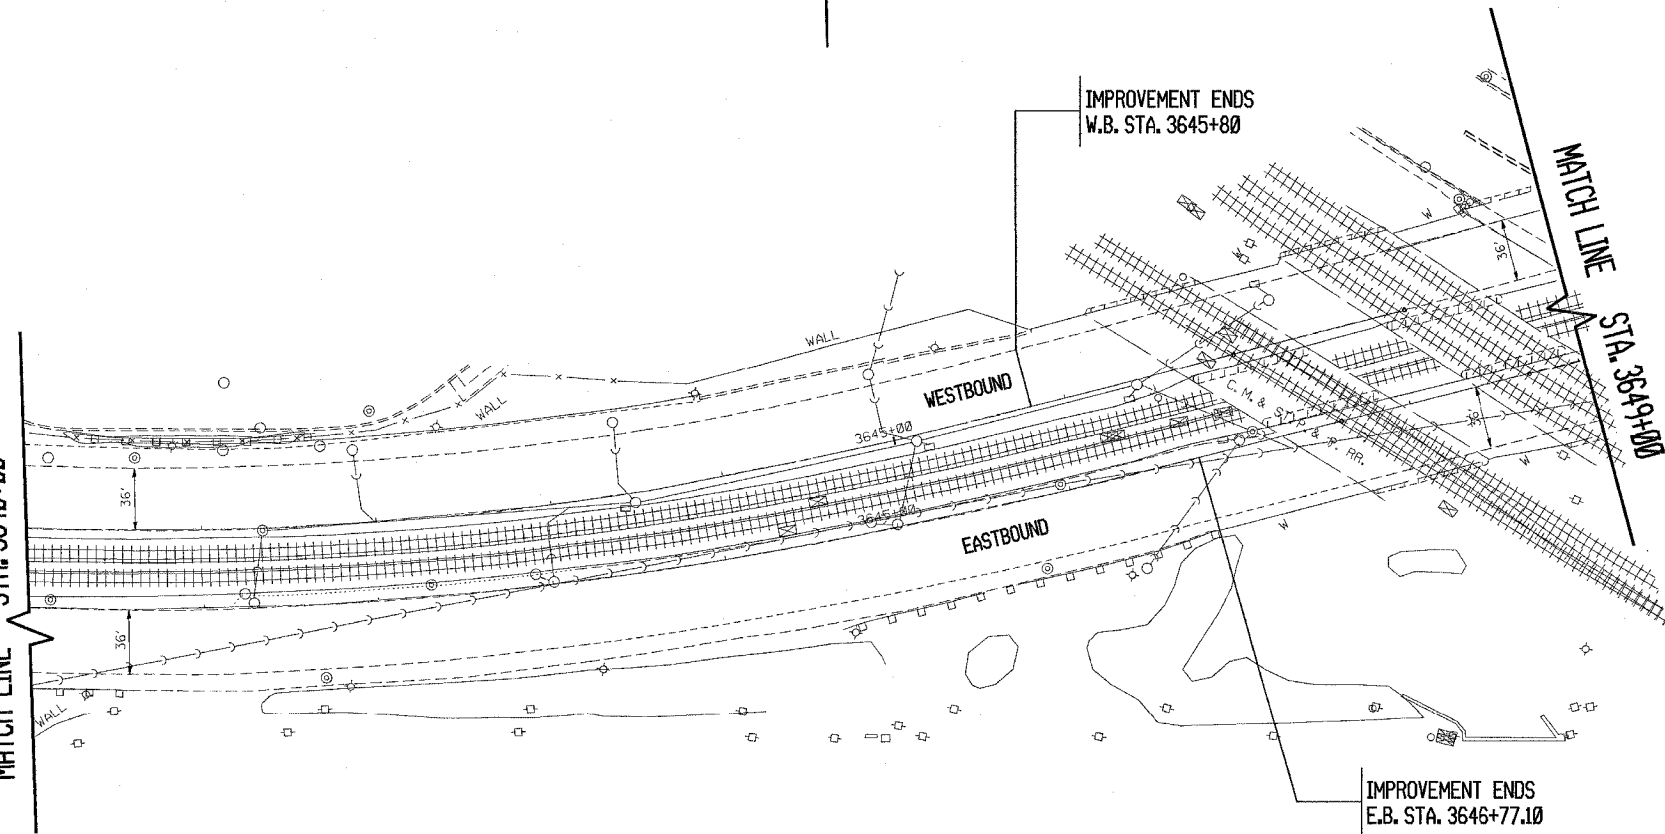

MATCH LINE STA. 3649+00

IMPROVEMENT ENDS
W.B. STA. 3645+80

IMPROVEMENT ENDS
E.B. STA. 3646+77.10

| REVISIONS | |
|-----------|------|
| NAME | DATE |
| | |
| | |
| | |
| | |
| | |

ILLINOIS DEPARTMENT OF TRANSPORTATION
F.A.I. ROUTE 90
KENNEDY EXPRESSWAY
EXISTING CONDITIONS
 STA. 3630+00 TO STA. 3649+00

SCALE: HORIZ. SCALE IN FEET

DATE: ##DATE## DRAWN BY: CAD0 CHECKED BY: