


CONTRACT NO. 62746				
F.A.I. RTE.	SECTION	COUNTY	TOTAL SHEETS	SHEET NO.
90		COOK	82	31
STA. 3420+00		TO STA. 3450+00		
FED. ROAD DIST. NO.		ILLINOIS FED. AID PROJECT		
• (1012, 1214, 1415, & 1517) RS-3				

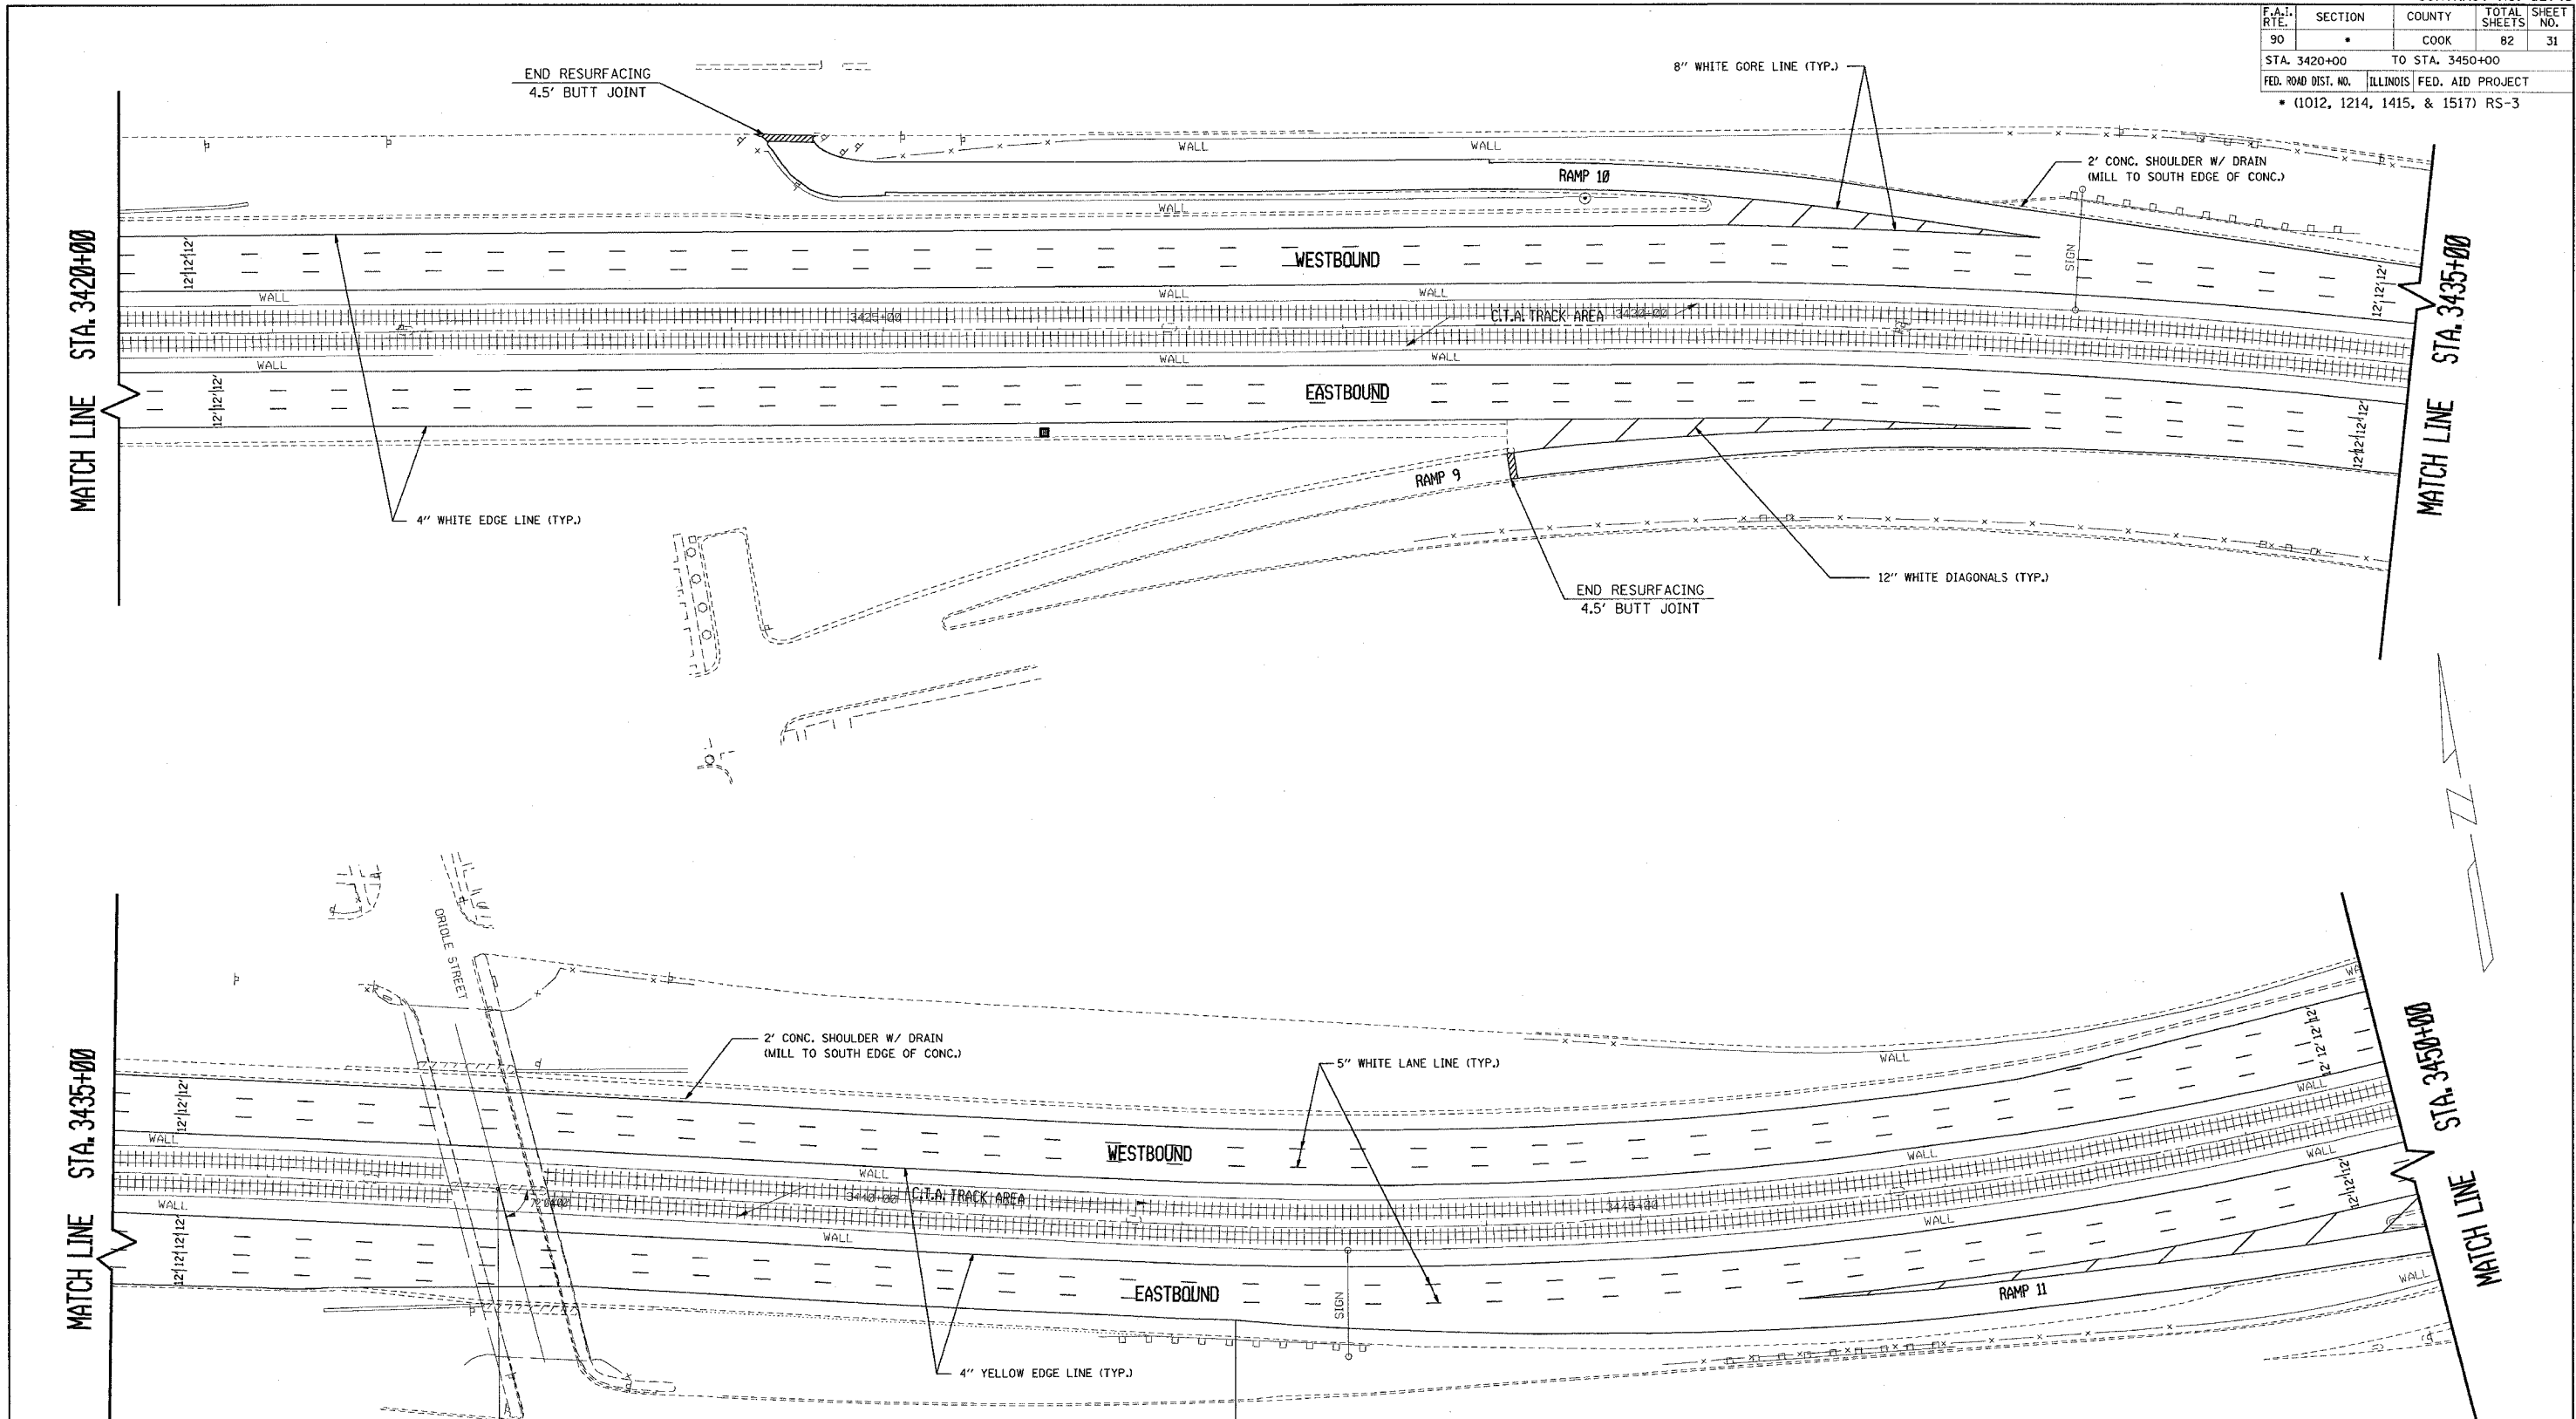

KENNEDY EXPY. @ STA. 3437+50.20  
 N. ORIOLE AVE. @ STA. 8+00 (OVERHEAD)

NOTE:  
 SEE DISTRICT DETAIL "MULTI-LANE FREEWAY PAVEMENT MARKING DETAILS" FOR RAISED REFLECTIVE PAVEMENT MARKERS AND OTHER PAVEMENT MARKINGS.

REVISIONS	
NAME	DATE

ILLINOIS DEPARTMENT OF TRANSPORTATION  
 F.A.I. ROUTE 90  
 KENNEDY EXPRESSWAY  
 PROPOSED PLANS & PAVEMENT MARKING PLANS  
 STA. 3420+00 TO STA. 3450+00

SCALE: HORIZ. 0 50 100  
 SCALE IN FEET

DATE 5/2/2005 DRAWN BY CAD00 CHECKED BY