


F.A.I. RTE.	SECTION	COUNTY	TOTAL SHEETS	SHEET NO.
90	*	COOK	82	35
STA. 3540+00		TO STA. 3570+00		
FED. ROAD DIST. NO.		ILLINOIS	FED. AID PROJECT	
* (1012, 1214, 1415, & 1517) RS-3				

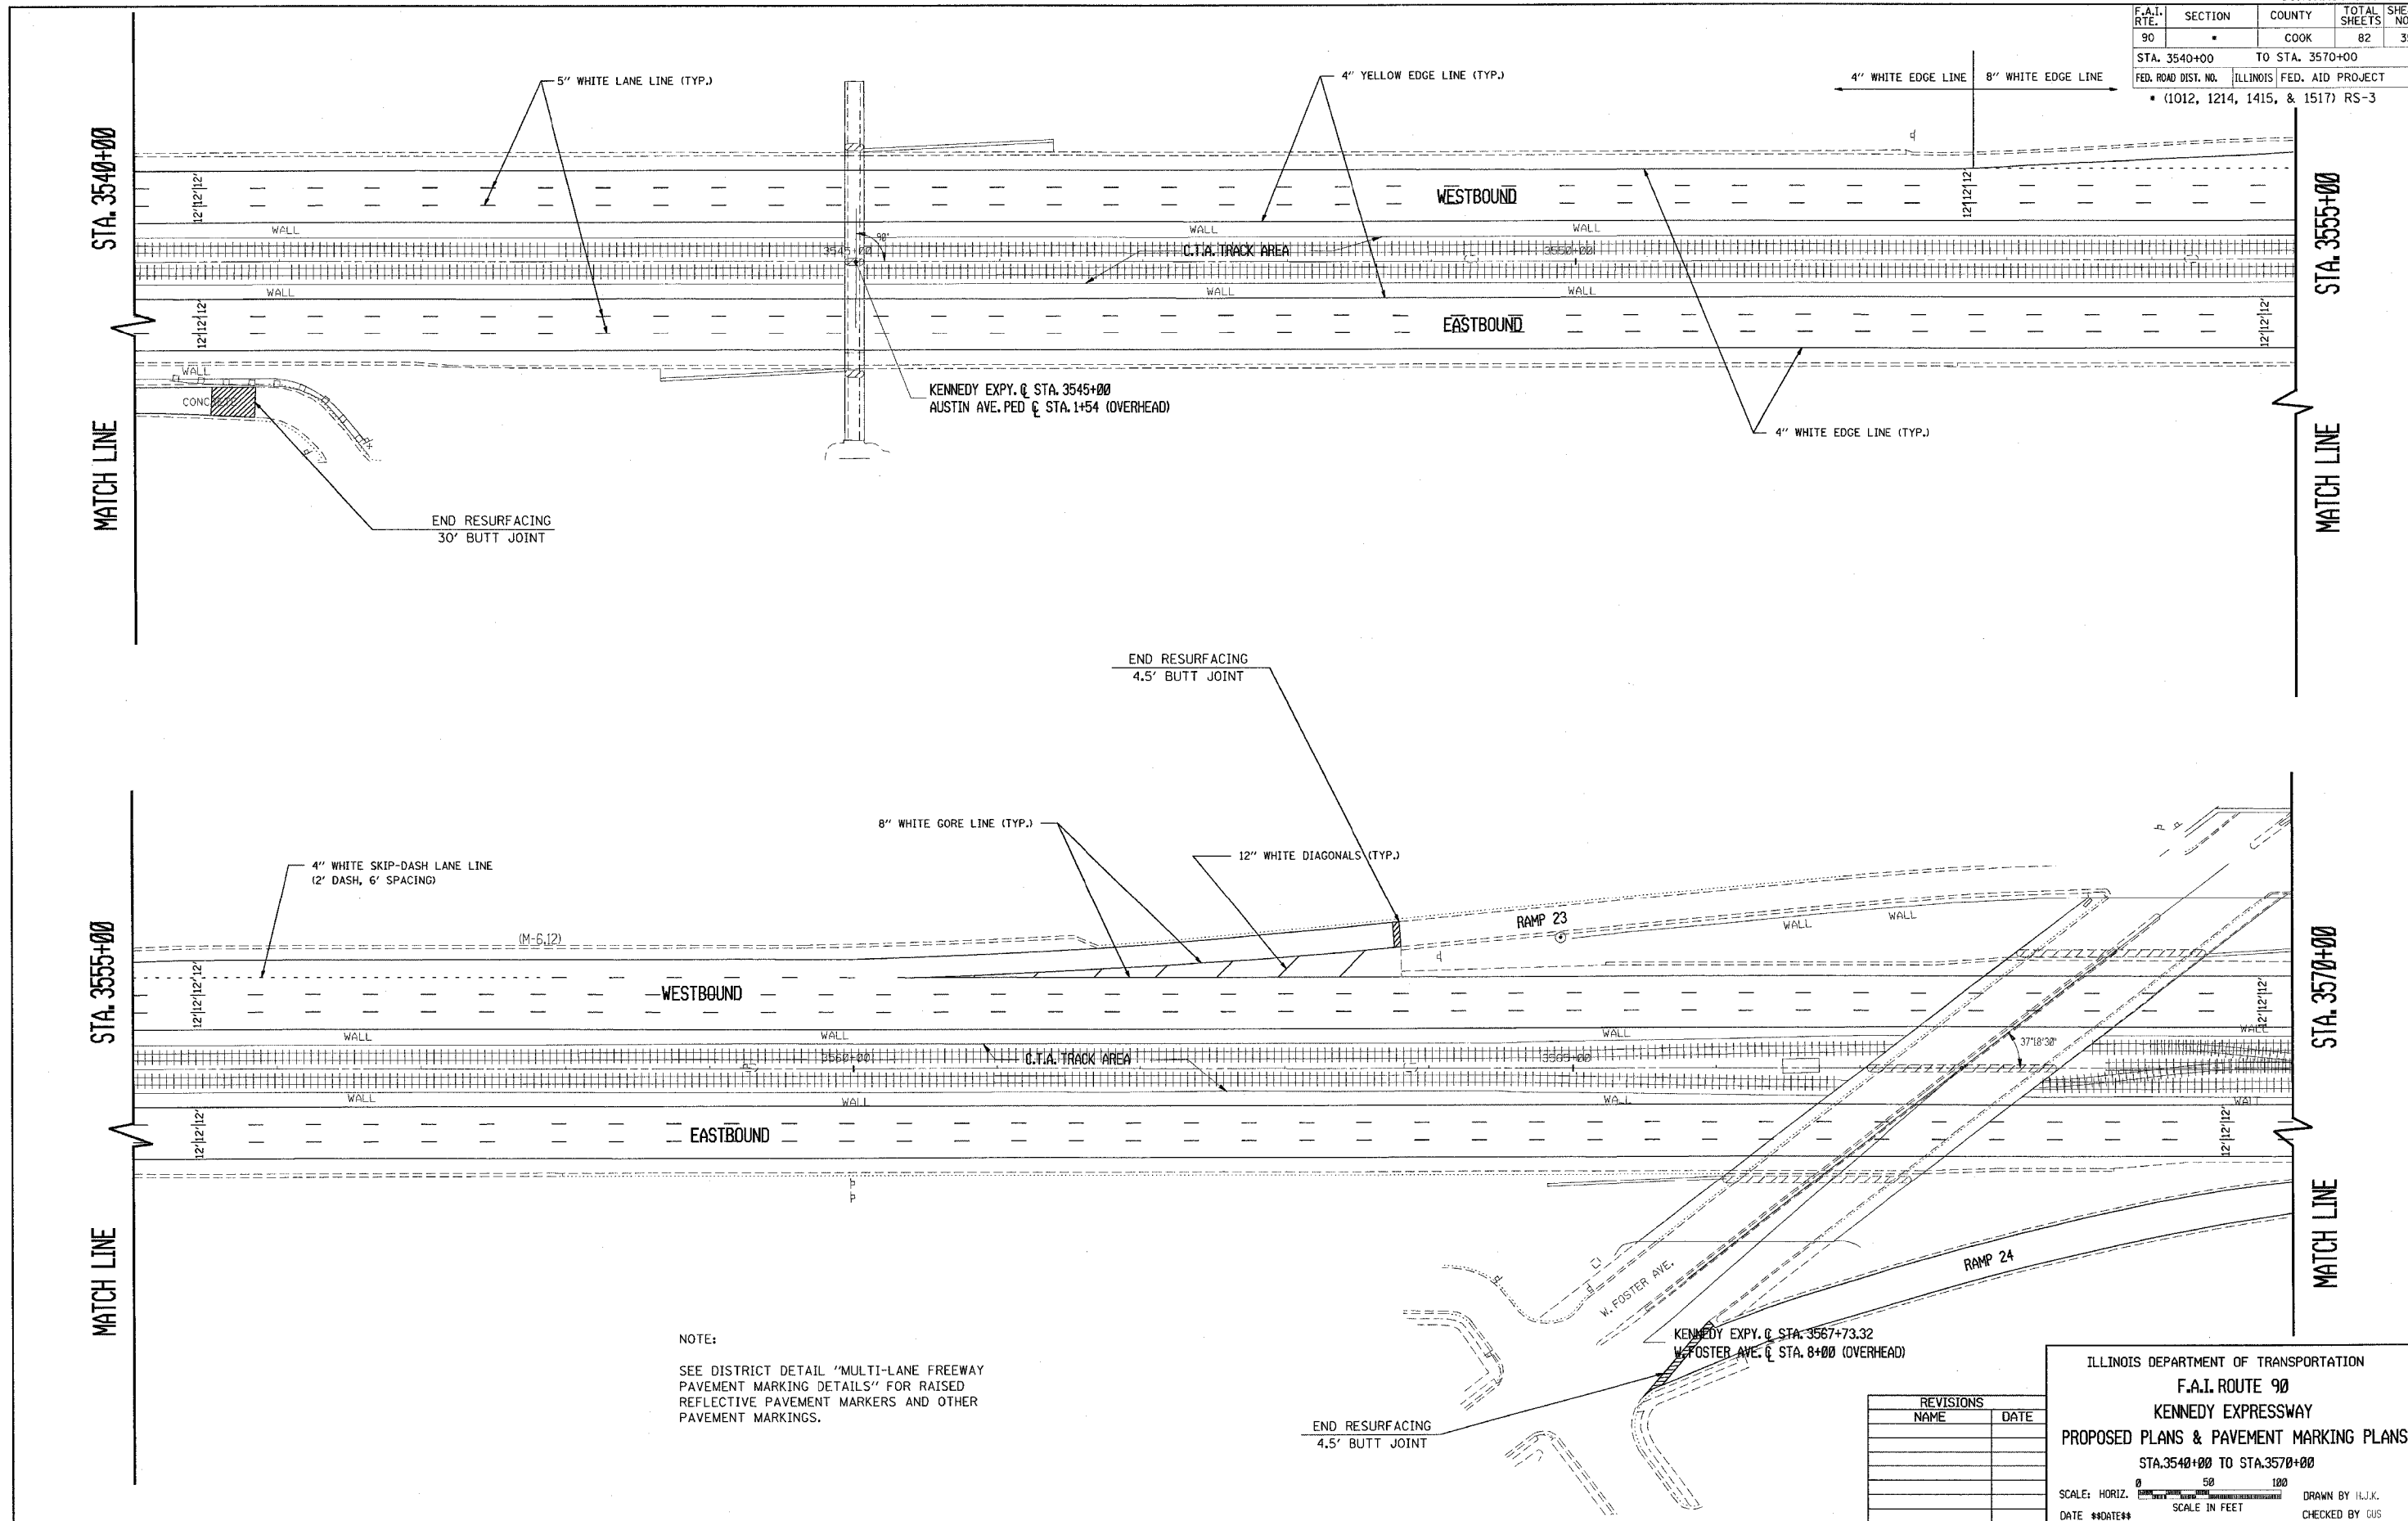

NOTE:

SEE DISTRICT DETAIL "MULTI-LANE FREEWAY PAVEMENT MARKING DETAILS" FOR RAISED REFLECTIVE PAVEMENT MARKERS AND OTHER PAVEMENT MARKINGS.

REVISIONS	
NAME	DATE

ILLINOIS DEPARTMENT OF TRANSPORTATION
F.A.I. ROUTE 90
KENNEDY EXPRESSWAY
PROPOSED PLANS & PAVEMENT MARKING PLANS
 STA. 3540+00 TO STA. 3570+00
 SCALE: HORIZ. 0 50 100
 SCALE IN FEET
 DATE **DATE**
 DRAWN BY H.J.K.
 CHECKED BY GUS