


F.A.I. RTE.	SECTION	COUNTY	TOTAL SHEETS	SHEET NO.
90		COOK	82	41
STA.	TO STA.			
FED. ROAD DIST. NO. 1	ILLINOIS	FED. AID PROJECT		
• (1012, 1214, 1415, & 1517) RS-3				

62746

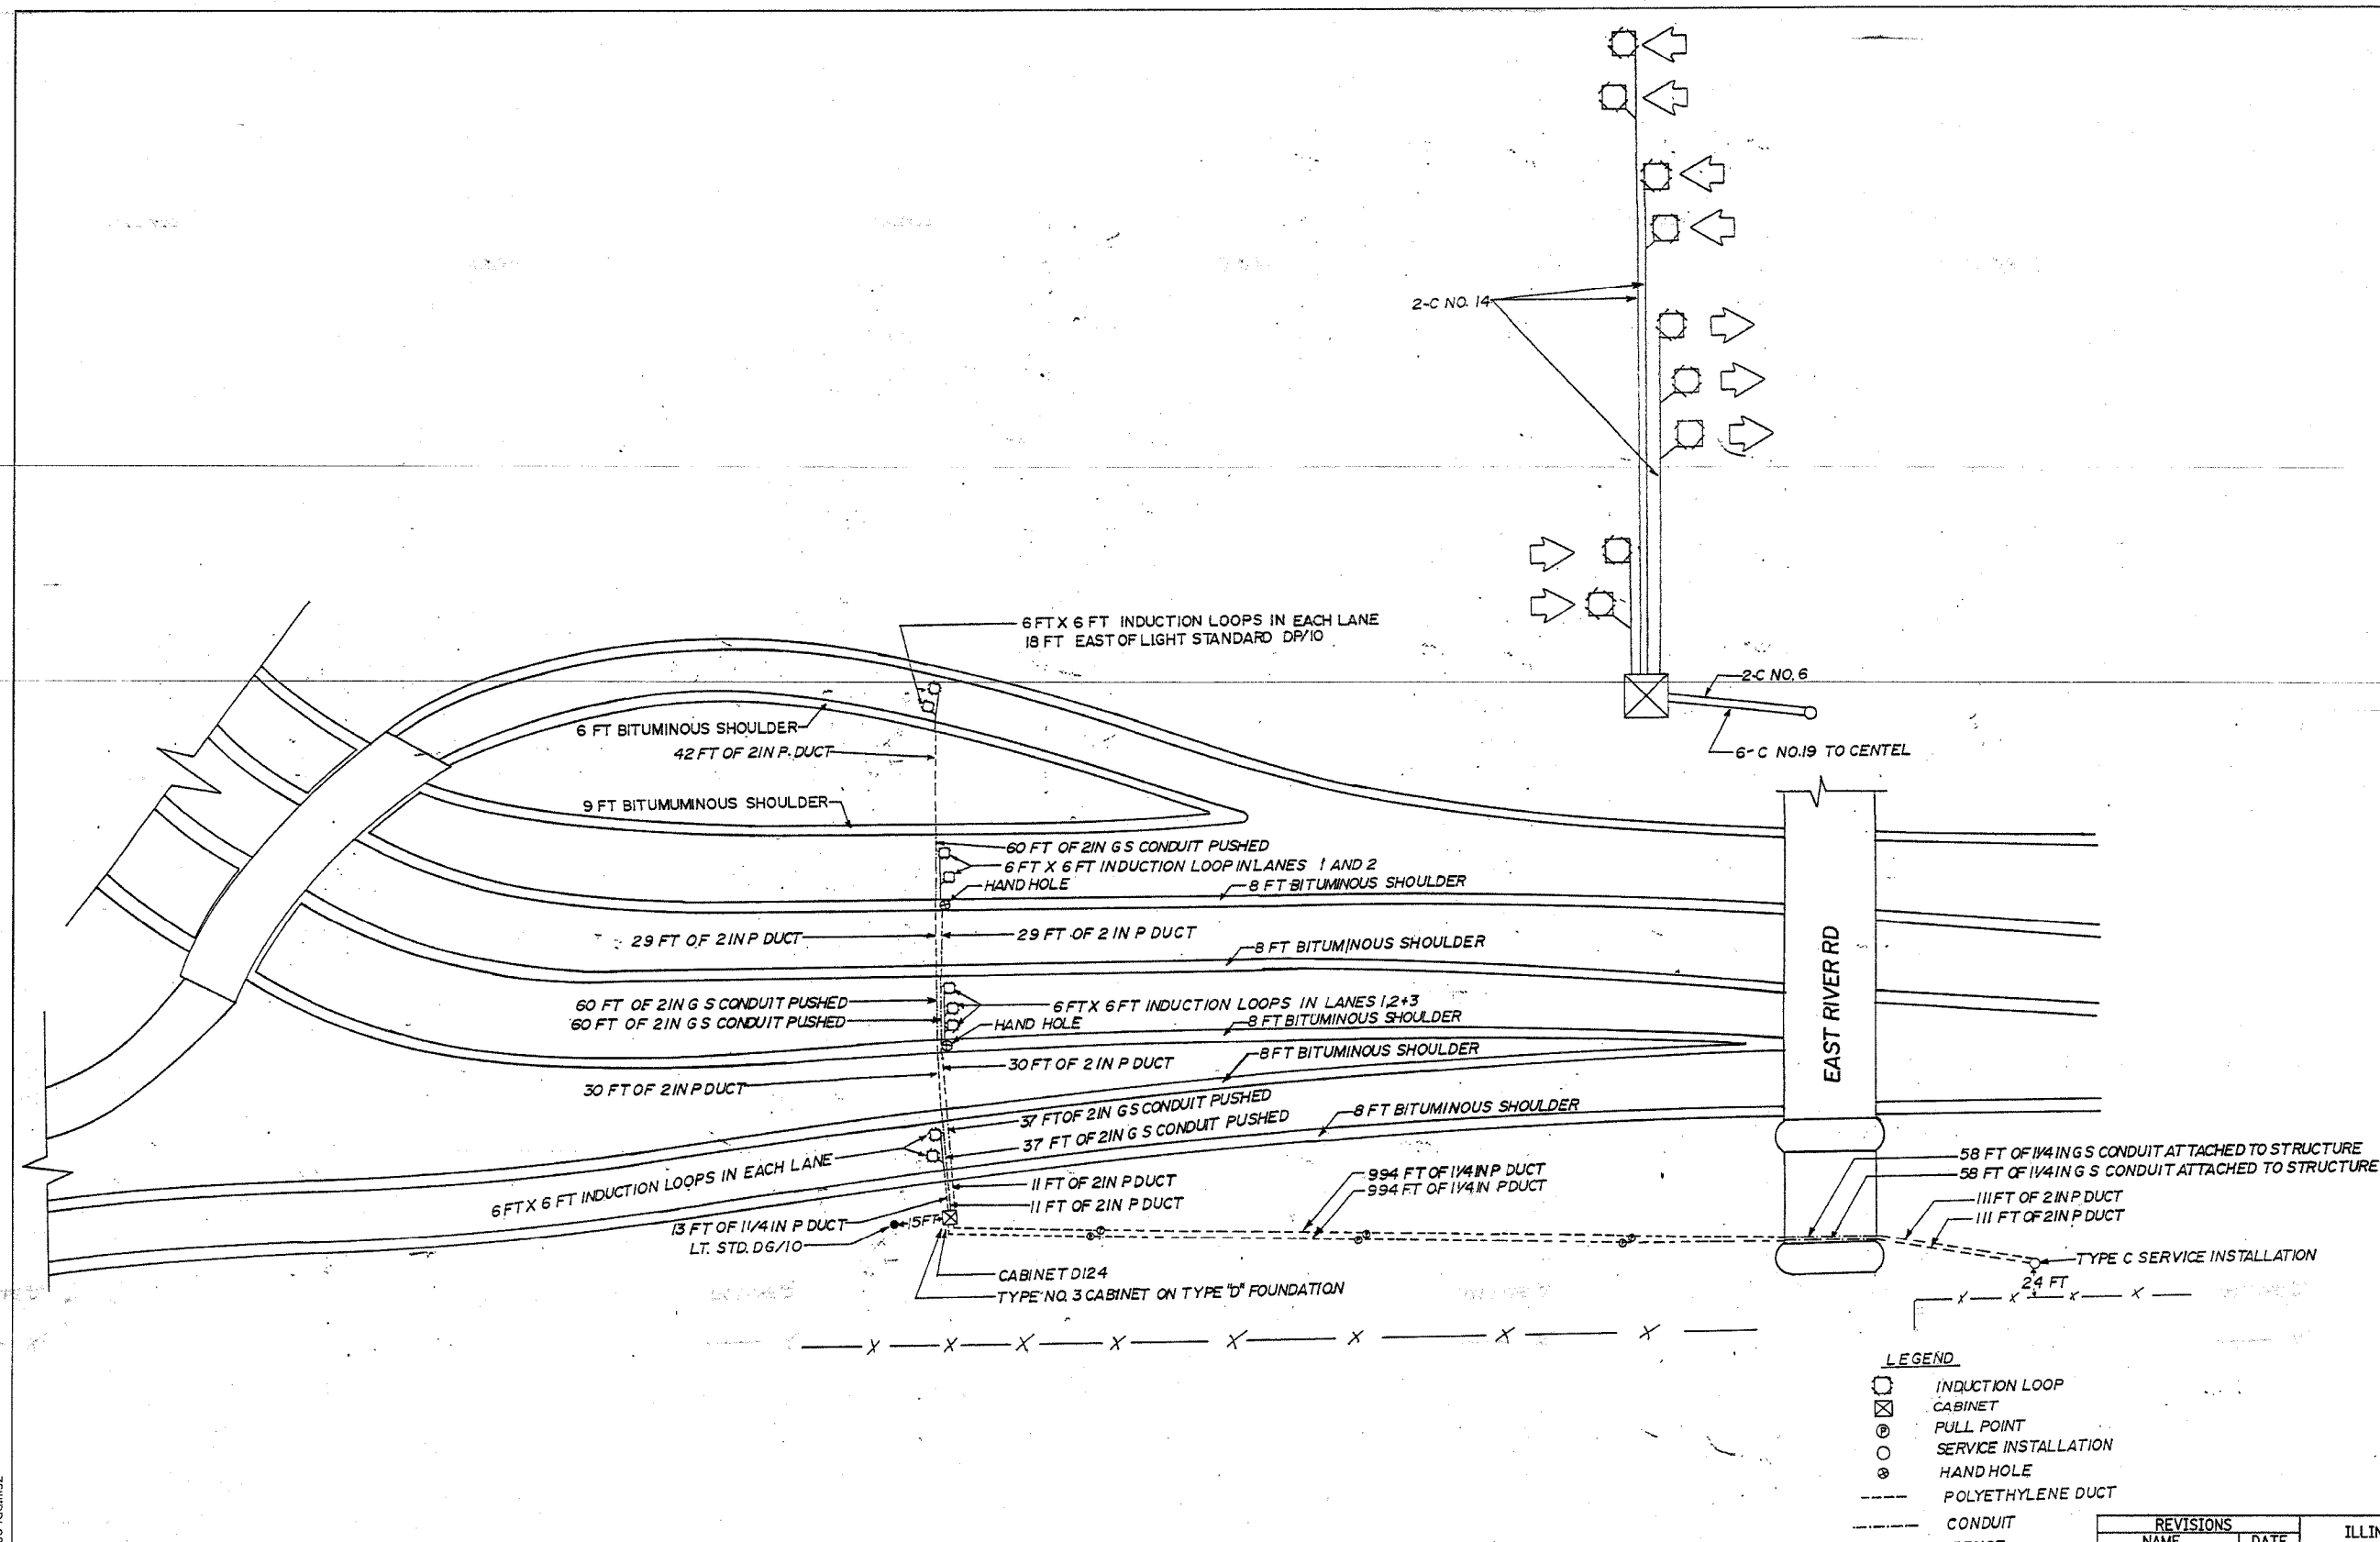

LEGEND

- INDUCTION LOOP
- CABINET
- PULL POINT
- SERVICE INSTALLATION
- HAND HOLE
- POLYETHYLENE DUCT
- CONDUIT
- FENCE

REVISIONS	
NAME	DATE

FOR INFORMATION ONLY

ILLINOIS DEPARTMENT OF TRANSPORTATION

F.A.I. ROUTE 90
KENNEDY EXPRESSWAY
INDUCTION LOOP PLANS
EAST RIVER ROAD

SCALE: VERT. NONE
HORIZ. DATE 04/05/2004

DRAWN BY
CHECKED BY

5:18 04/05/2004
 c:\p\proj\12080\12080.dwg