
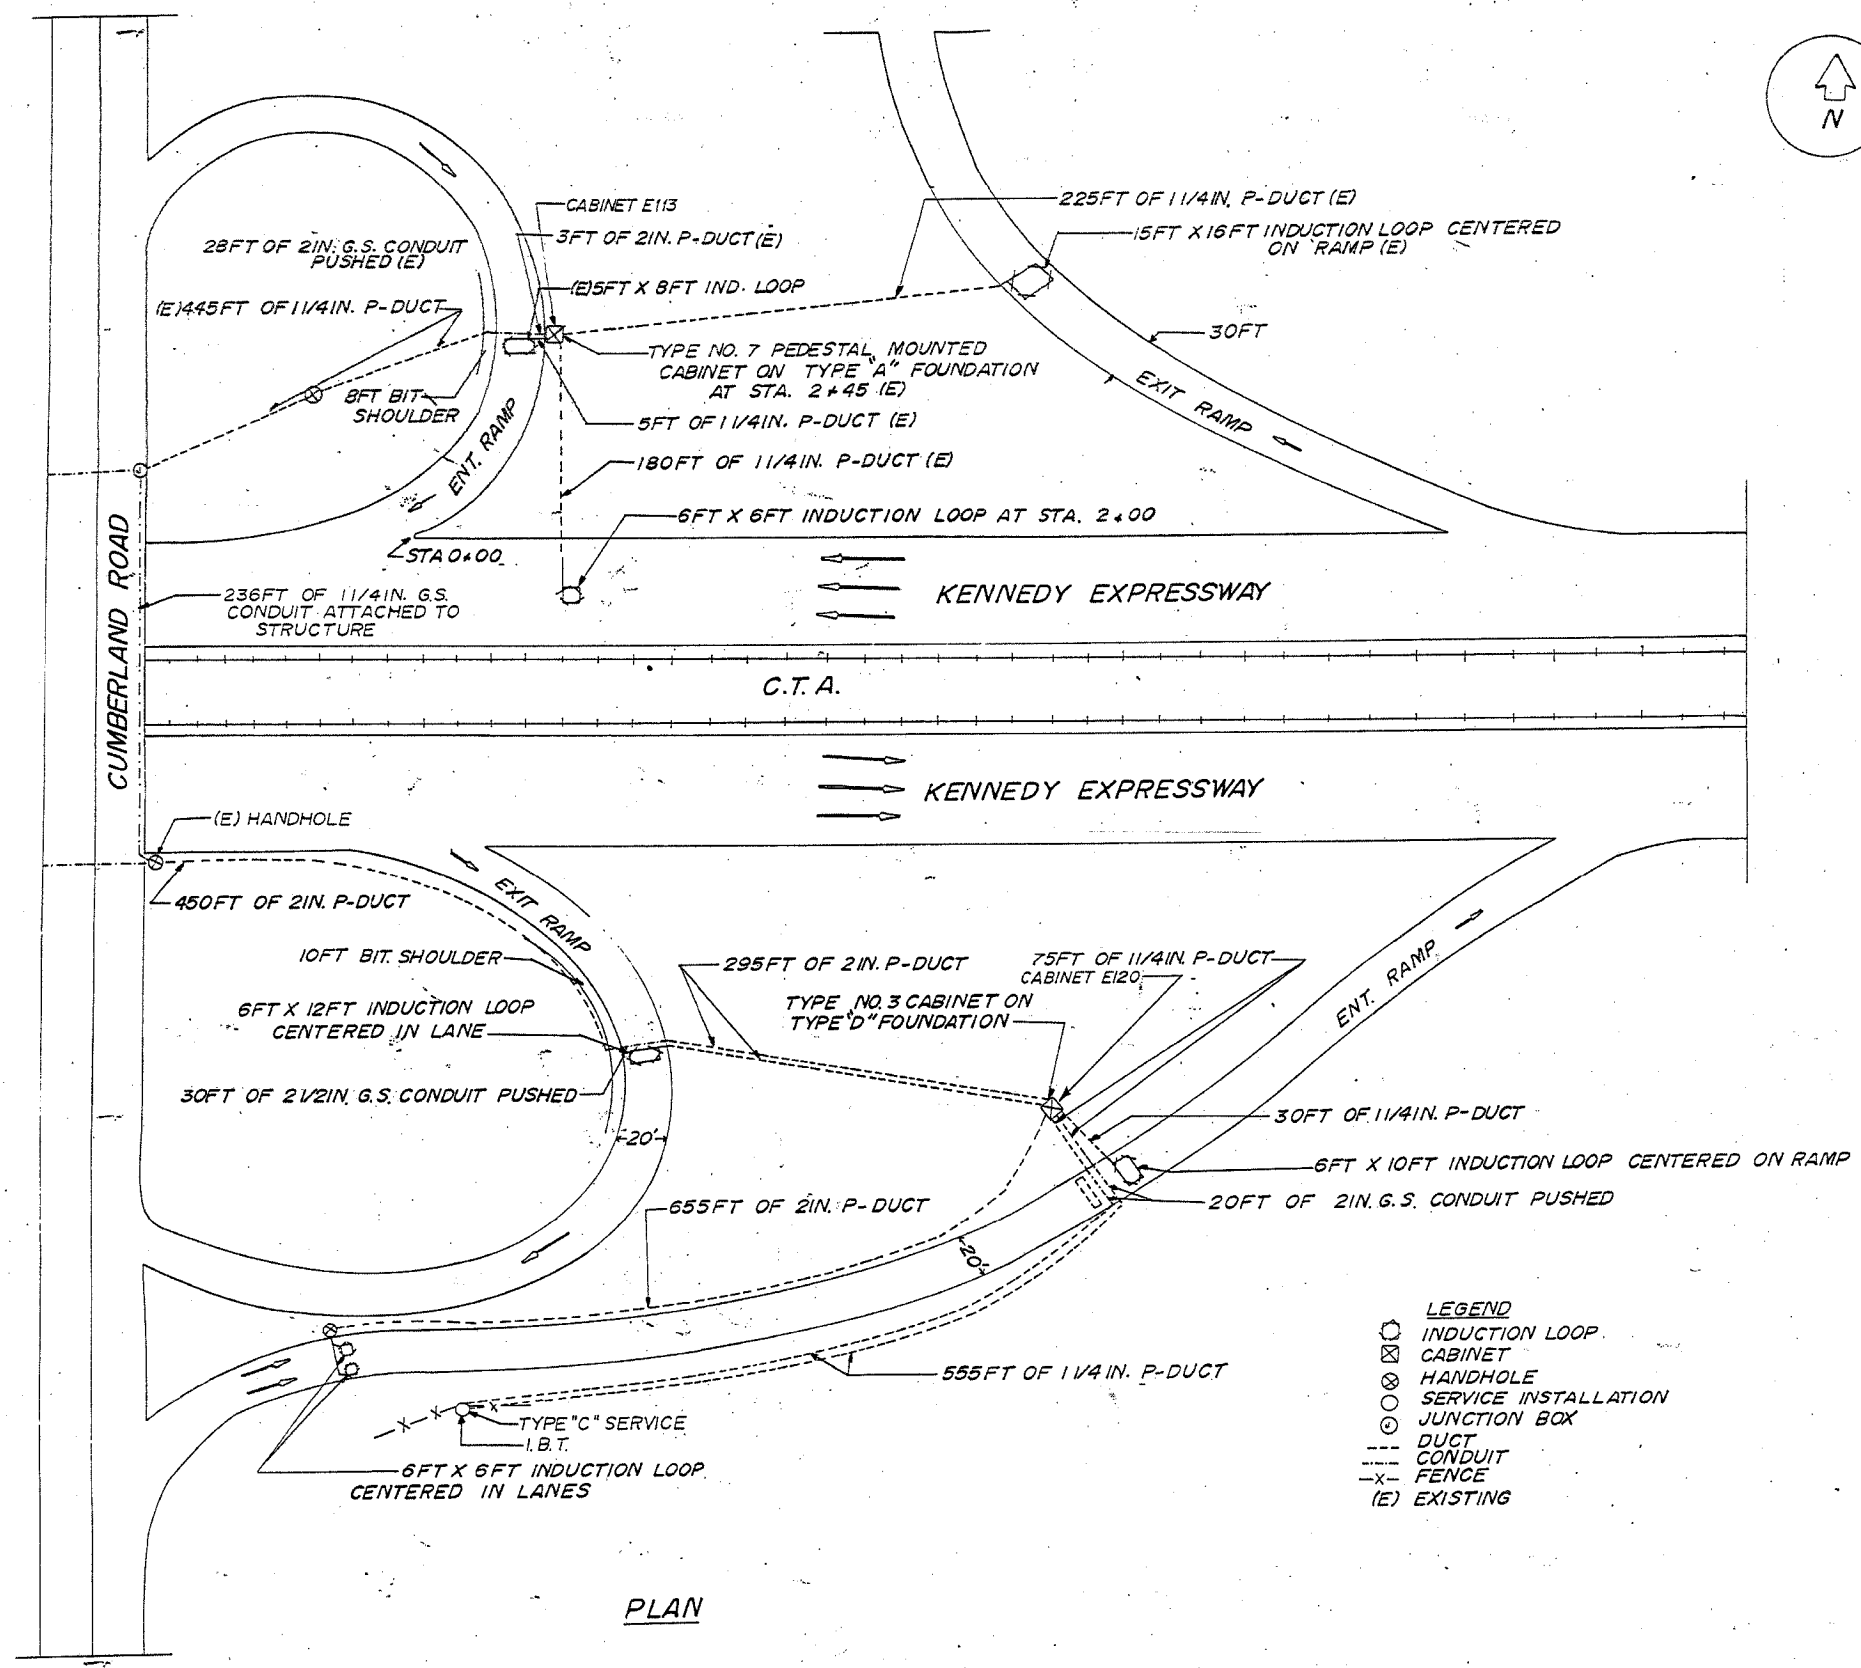


F.A.I. RTE.	SECTION	COUNTY	TOTAL SHEETS	SHEET NO.
90		COOK	82	43
STA.	TO STA.			
FED. ROAD DIST. NO. 1	ILLINOIS	FED. AID PROJECT		
• (1012, 1214, 1415, & 1517) RS-3				

62746

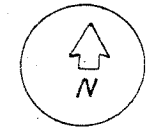

- LEGEND**
- INDUCTION LOOP
 - ⊗ CABINET
 - ⊙ HANDHOLE
 - ⊕ SERVICE INSTALLATION
 - ⊘ JUNCTION BOX
 - DUCT
 - - - CONDUIT
 - X- FENCE
 - (E) EXISTING

FOR INFORMATION ONLY

PLAN

REVISIONS	
NAME	DATE

ILLINOIS DEPARTMENT OF TRANSPORTATION
 F.A.I. ROUTE 90
 KENNEDY EXPRESSWAY
 INDUCTION LOOP PLANS
 CUMBERLAND AVENUE

SCALE: VERT. NONE
 HORIZ. DATE 04/05/2004

DRAWN BY
 CHECKED BY

04/05/2004
 c:\p\projects\120804\120804.dwg

SHEET 2 OF 2