


F.A.I. RTE.	SECTION	COUNTY	TOTAL SHEETS	SHEET NO.
90		COOK	82	52
STA.		TO STA.		
FED. ROAD DIST. NO. 1		ILLINOIS	FED. AID PROJECT	
• (1012, 1214, 1415, & 1517) RS-3				

62746

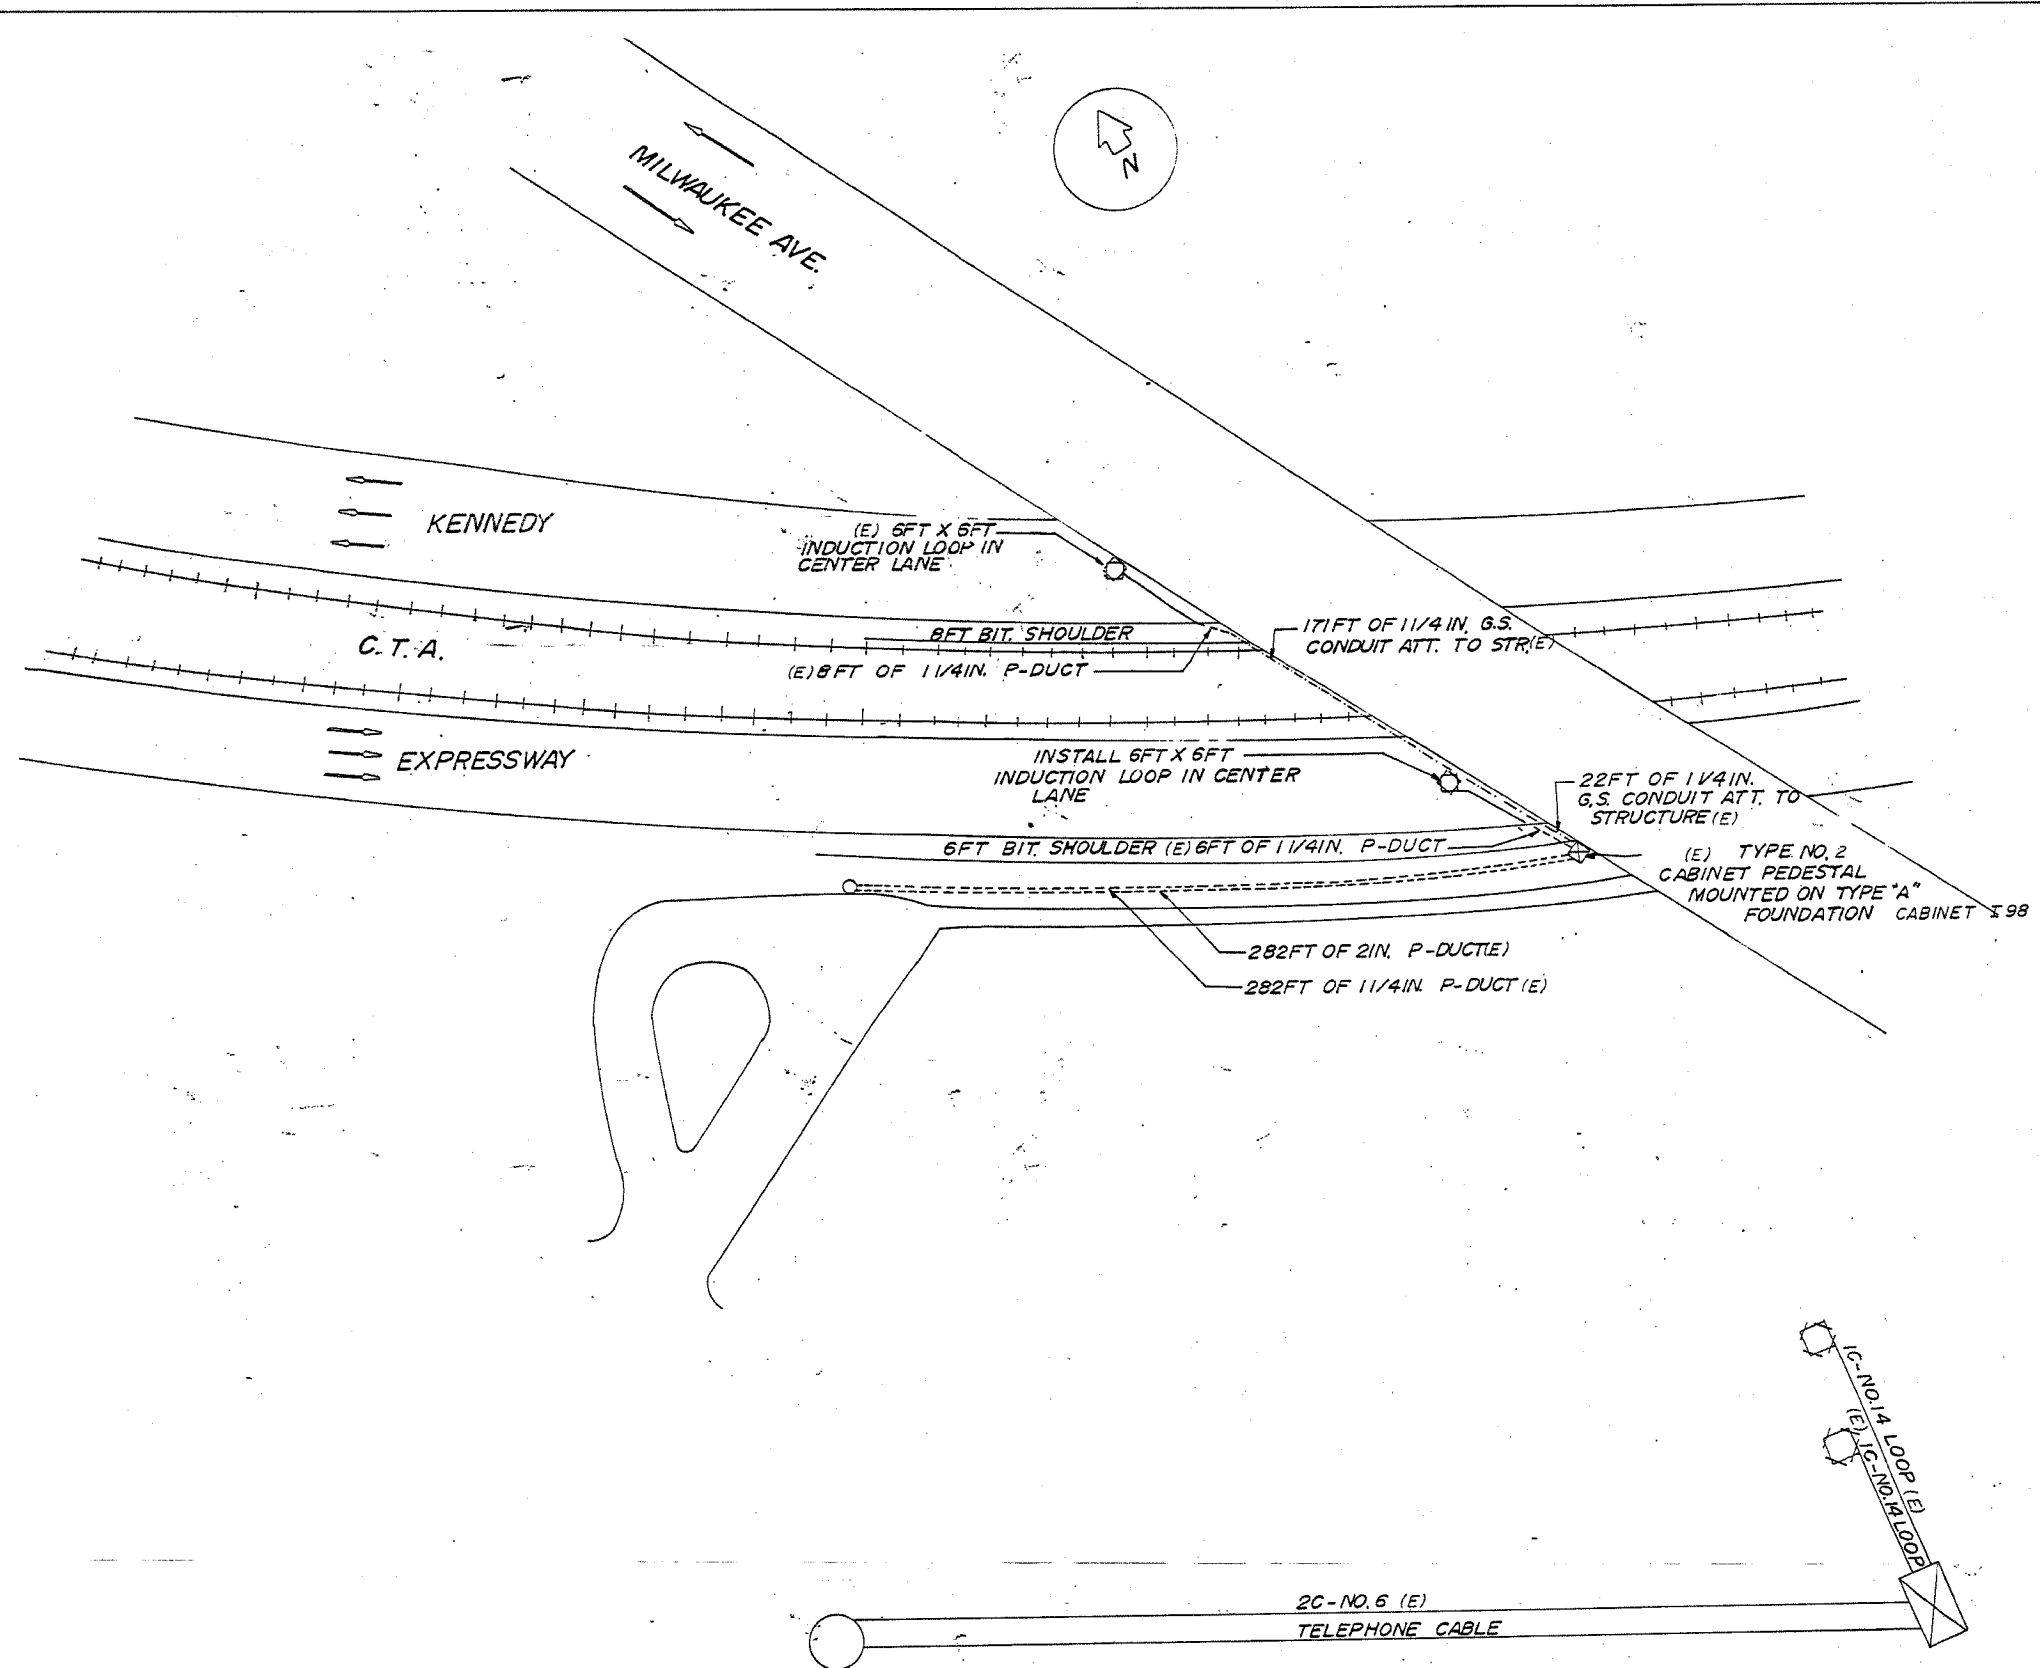

- LEGEND**
- SERVICE INSTALLATION
 - ⊗ HANDHOLE
 - ⊠ CABINET
 - INDUCTION LOOP
 - DUCT
 - CONDUIT
 - (E) EXISTING

FOR INFORMATION ONLY

REVISIONS	NAME	DATE

ILLINOIS DEPARTMENT OF TRANSPORTATION

F.A.I. ROUTE 90
KENNEDY EXPRESSWAY
INDUCTION LOOP PLANS
MILWAUKEE AVENUE

SCALE: VERT. NONE
HORIZ. DATE 04/06/2004

DRAWN BY
CHECKED BY

WIRING DIAGRAM