


F.A.I. RTE.	SECTION	COUNTY	TOTAL SHEETS	SHEET NO.
90		COOK	52	54
STA.	TO STA.			
FED. ROAD DIST. NO. 1	ILLINOIS	FED. AID PROJECT		
• (1012, 1214, 1415, & 1517) RS-3				

62746

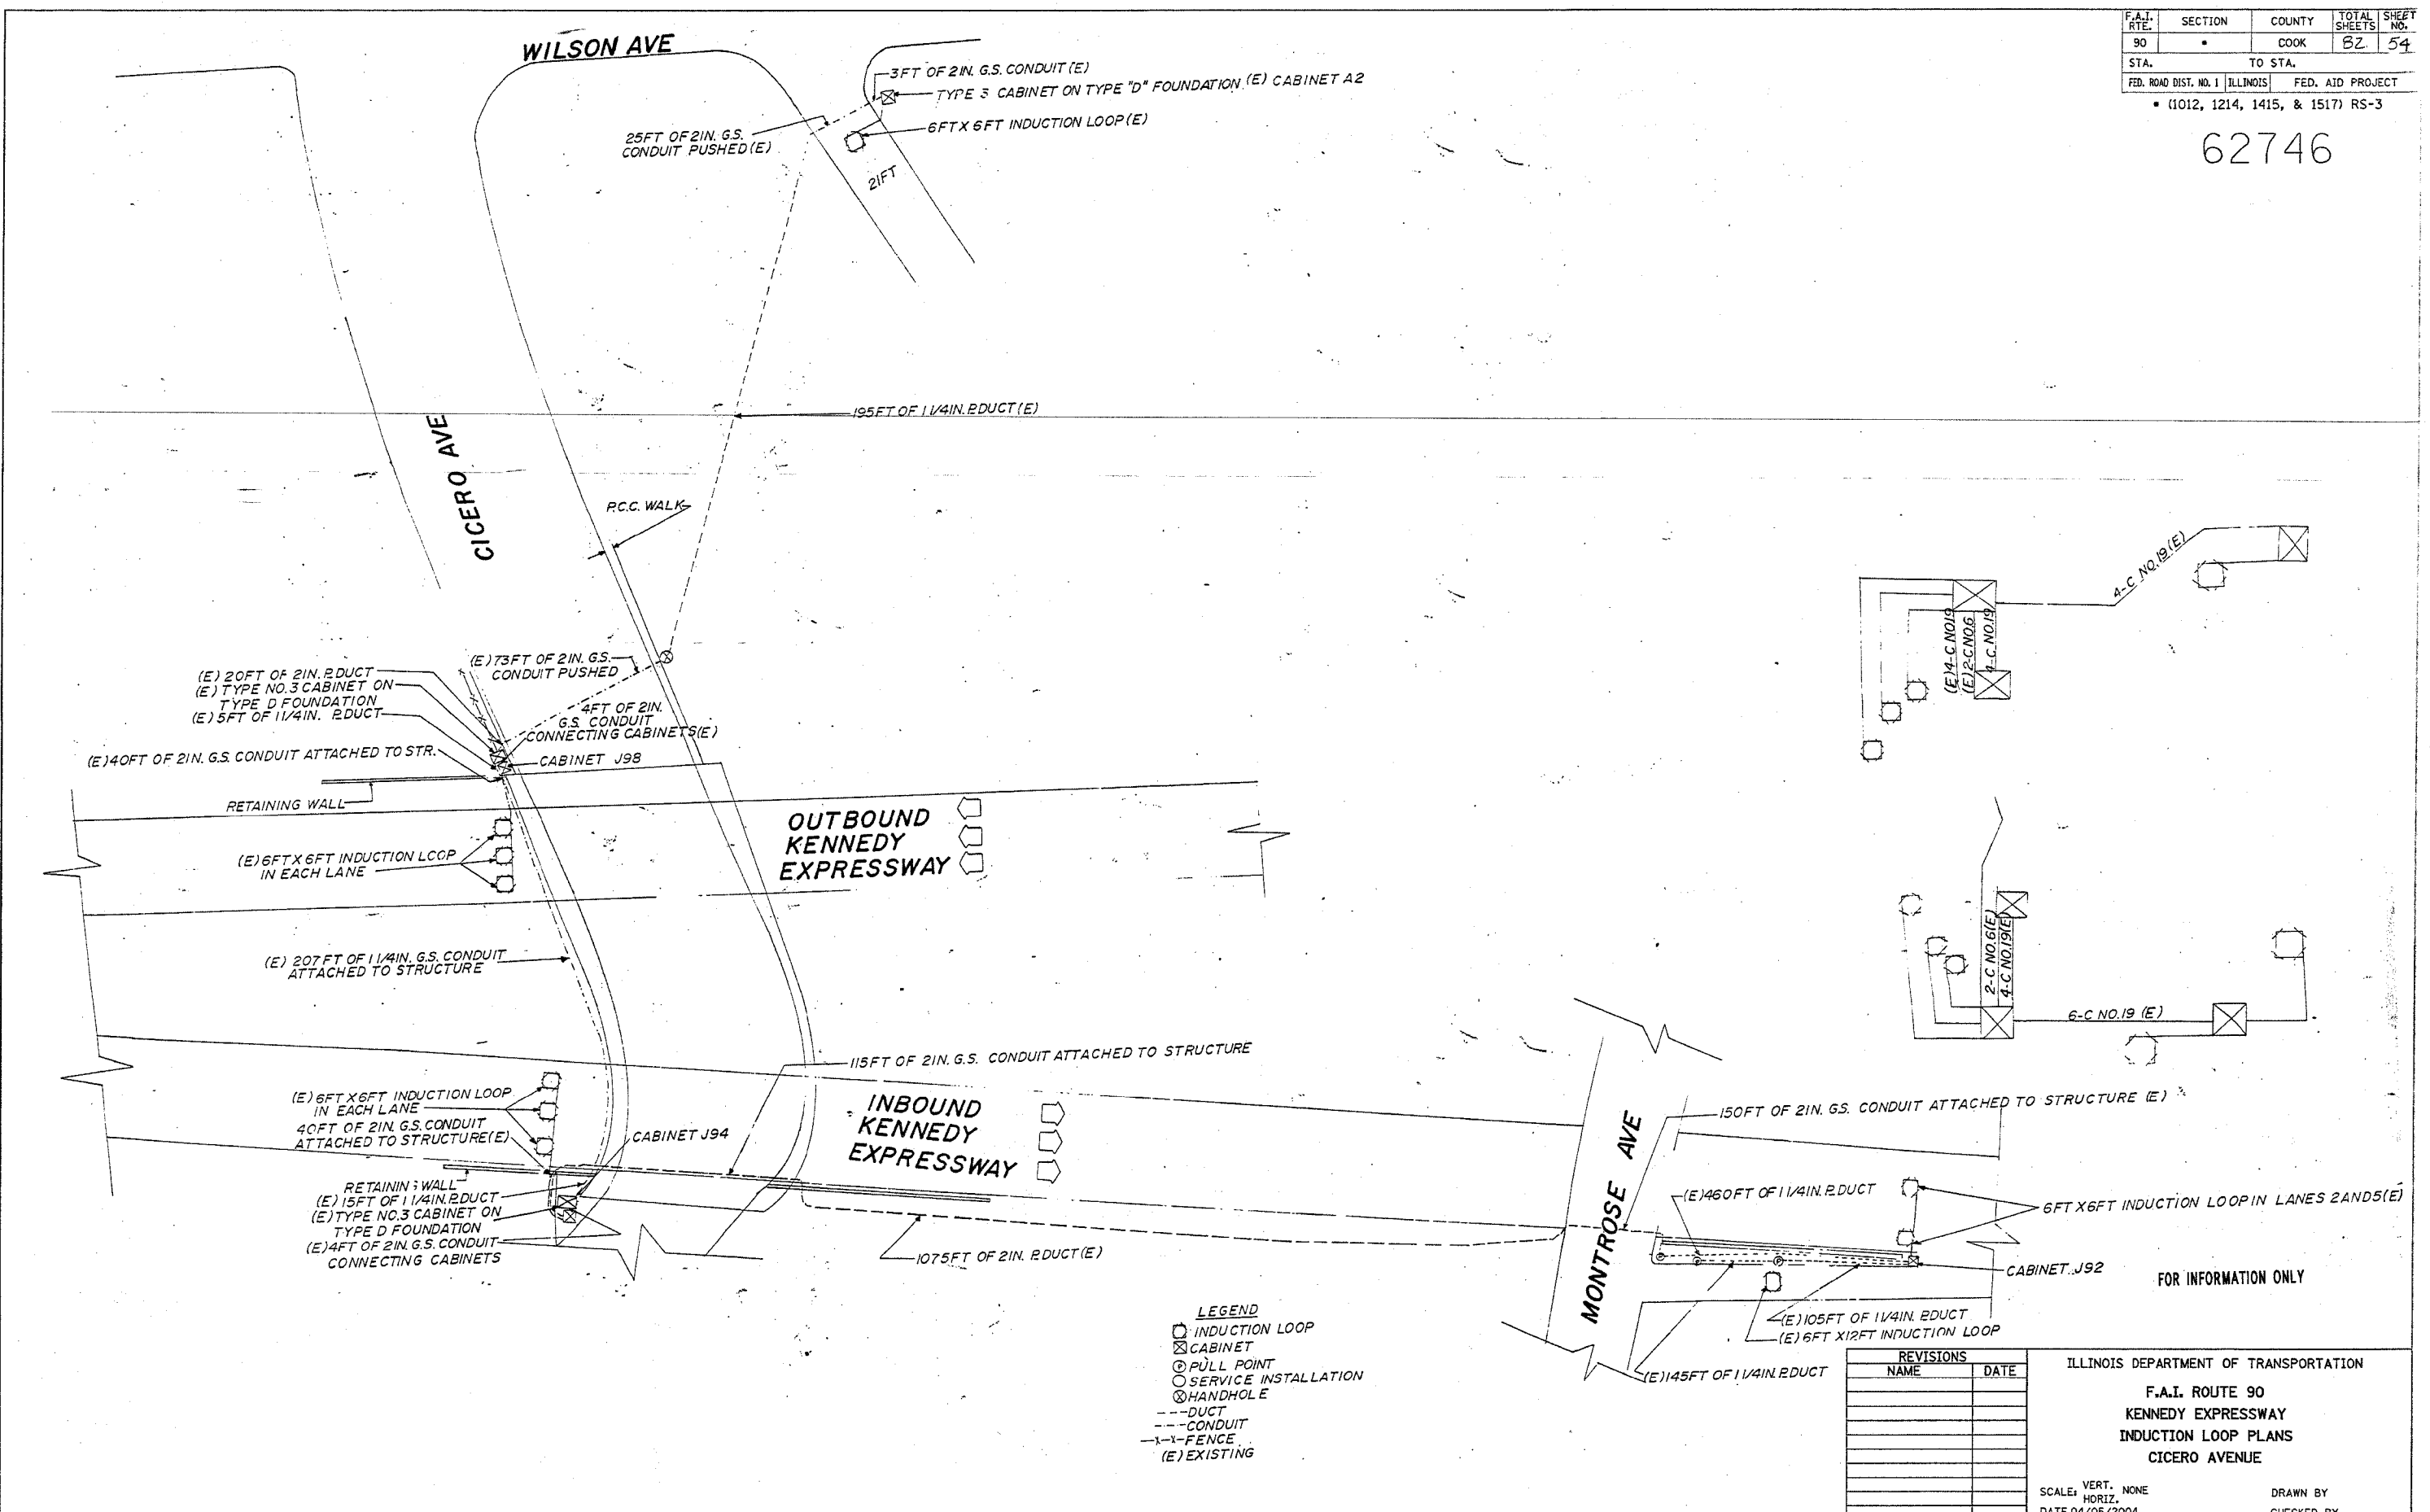

FOR INFORMATION ONLY

- LEGEND**
- INDUCTION LOOP
 - ⊗ CABINET
 - ⊙ PULL POINT
 - SERVICE INSTALLATION
 - ⊗ HANDHOLE
 - DUCT
 - CONDUIT
 - X- FENCE
 - (E) EXISTING

REVISIONS	
NAME	DATE

ILLINOIS DEPARTMENT OF TRANSPORTATION
**F.A.I. ROUTE 90
KENNEDY EXPRESSWAY
INDUCTION LOOP PLANS
CICERO AVENUE**

SCALE: VERT. NONE
HORIZ. DATE 04/05/2004

DRAWN BY
CHECKED BY