


F.A.I. RTE.	SECTION	COUNTY	TOTAL SHEETS	SHEET NO.
90		COOK	82	55
STA.	TO STA.		FED. ROAD DIST. NO. 1 ILLINOIS	
			FED. AID PROJECT	
• (1012, 1214, 1415, & 1517) RS-3				


62746

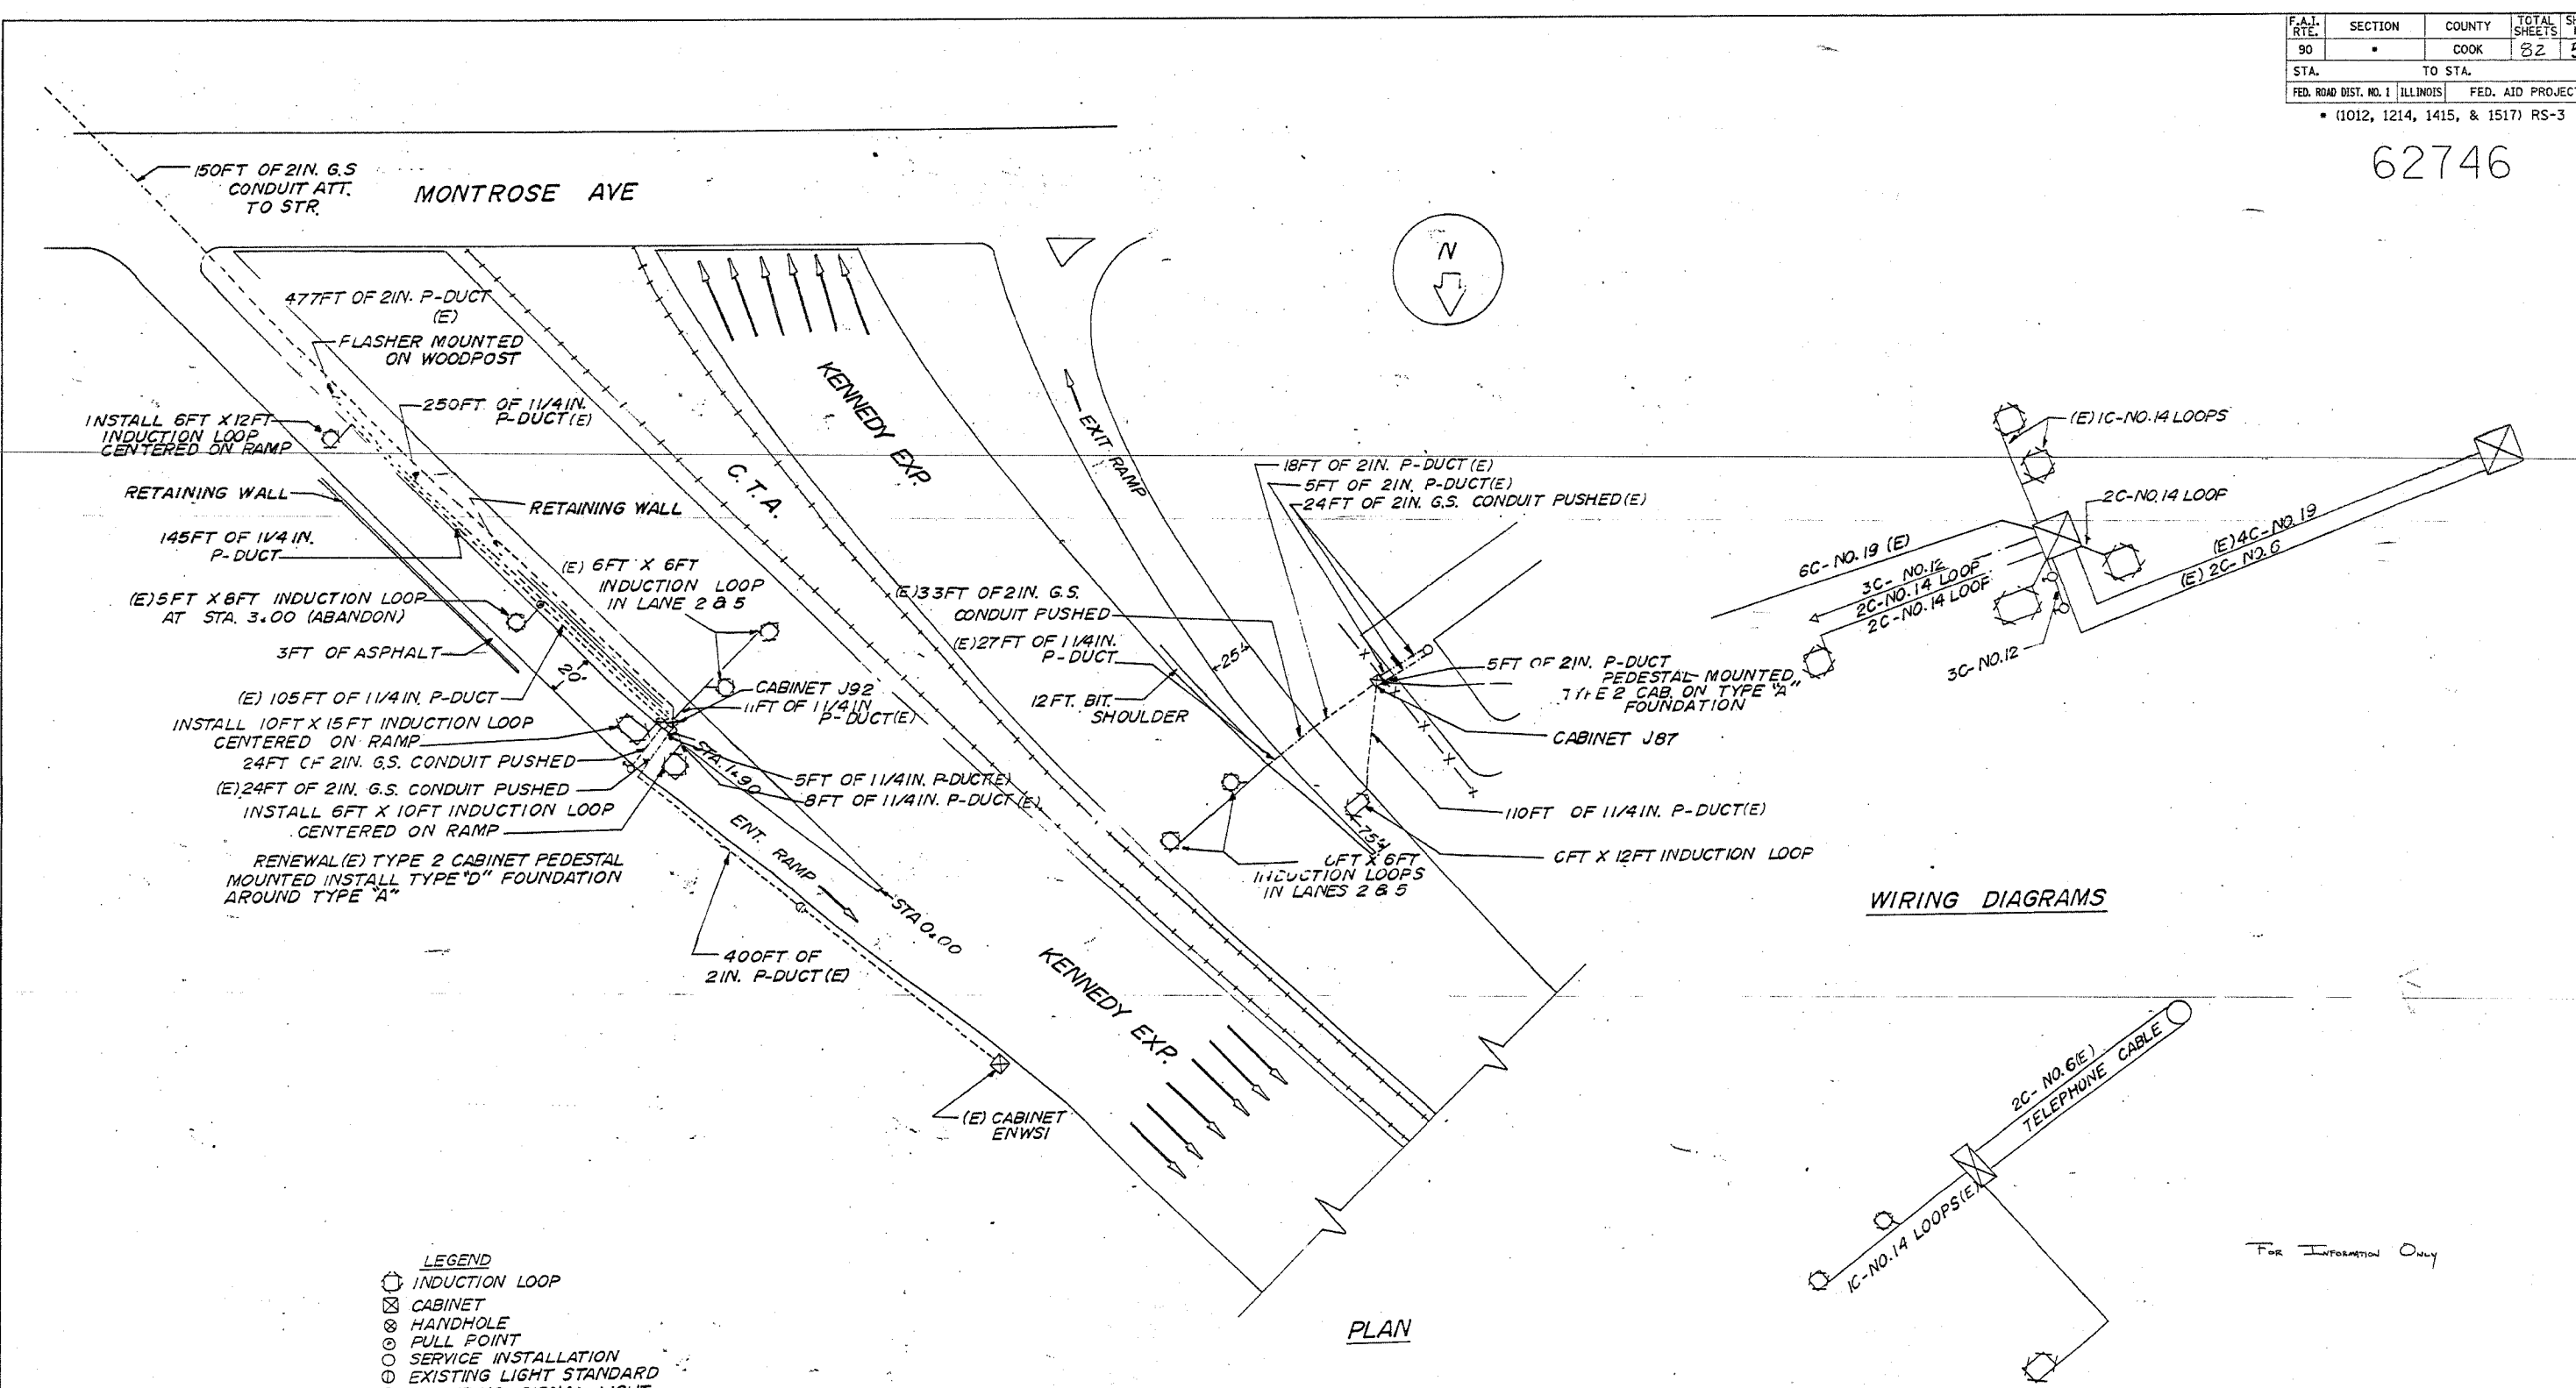

WIRING DIAGRAMS

PLAN

- LEGEND**
- INDUCTION LOOP
 - ⊠ CABINET
 - ⊙ HANDHOLE
 - ⊙ PULL POINT
 - SERVICE INSTALLATION
 - EXISTING LIGHT STANDARD
 - METERING SIGNAL LIGHT
 - △ FLASHER
 - DUCT
 - CONDUIT
 - X- FENCE
 - (E) EXISTING

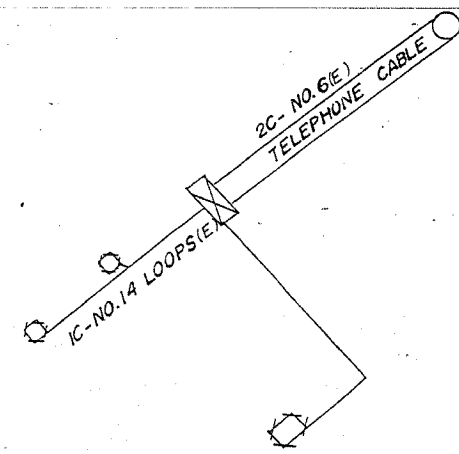

For Information Only

REVISIONS	
NAME	DATE

ILLINOIS DEPARTMENT OF TRANSPORTATION
 F.A.I. ROUTE 90
 KENNEDY EXPRESSWAY
 INDUCTION LOOP PLANS
 MONTROSE AVENUE

SCALE: VERT. NONE
 HORIZ. DATE 04/05/2004

DRAWN BY
 CHECKED BY