
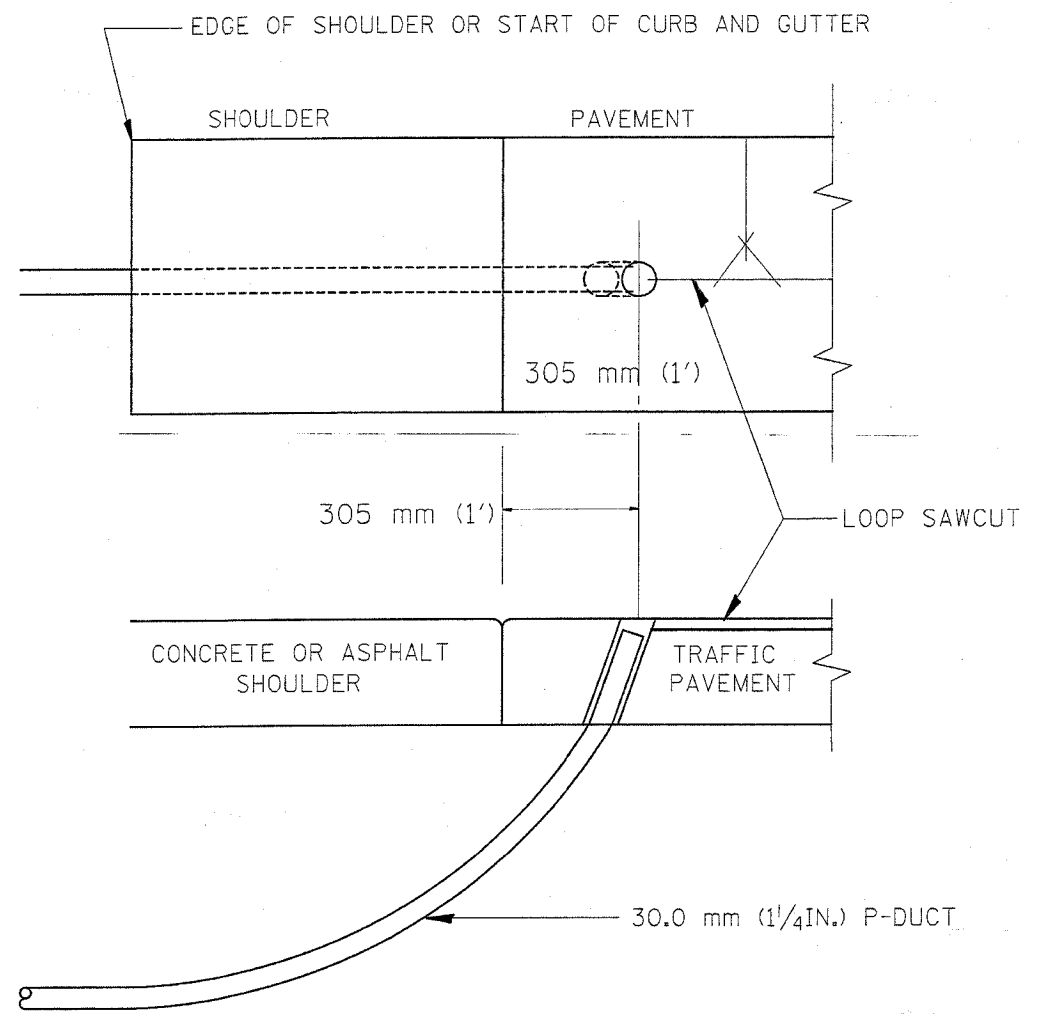


F.A.I. RTE.	SECTION	COUNTY	TOTAL SHEETS	SHEET NO.
90	*	COOK	82	60
STA.		TO STA.		
FED. ROAD DIST. NO.		ILLINOIS FED. AID PROJECT		

*(1012, 1214, 1415, & 1517) R5-3
 62746

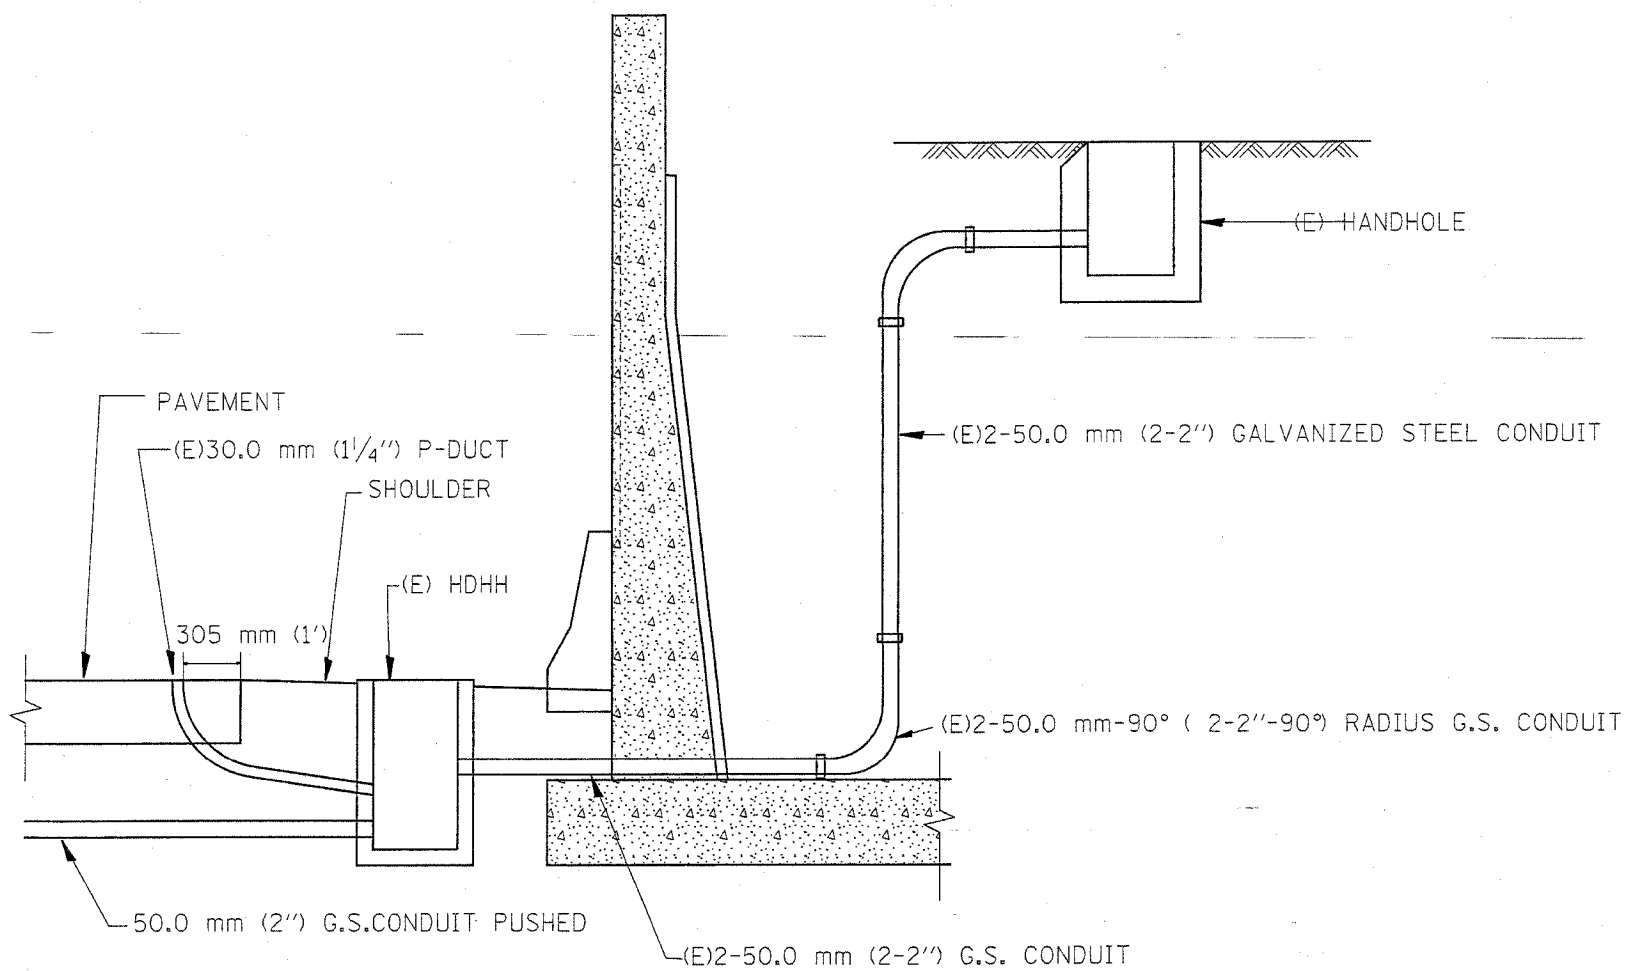

SHOULDER LOOP LEAD-IN
 TRANSITION DETAIL

REVISIONS	
NAME	DATE
R.L.	6/94
T.C.	11/95
R.L.	05/96
T.C.	10/96

ILLINOIS DEPARTMENT OF TRANSPORTATION
 TRAFFIC SYSTEMS CENTER
 TYPICAL INDUCTION LOOP LEAD-IN
 TRANSITION DIAGRAMS

SCALE: VERT. NONE
 HORIZ. NONE
 DATE 6-22-94
 DRAWN BY G.M.
 CHECKED BY R.L.

RD-TYPNET.DGN
 RF=

VI-4185