


F.A. DIST.	SECTION	COUNTY	TOTAL SHEETS	SHEET NO.
90	*	COOK	82	66


STA. TO STA.  
FED. ROAD DIST. NO. 1 BLINES FED. AID PROJECT

\* (1012, 1214, 1415, & 1517) RS-3


62746

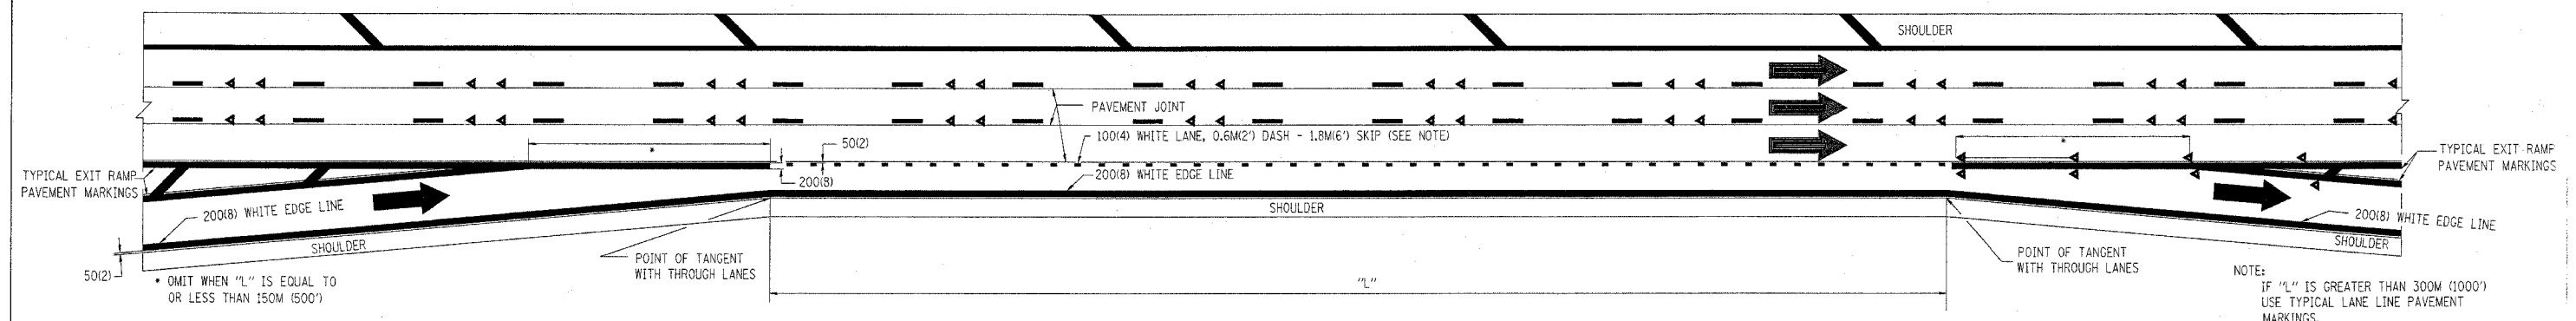

TYPICAL ENTRANCE/EXIT RAMP COMBINATION PAVEMENT MARKINGS

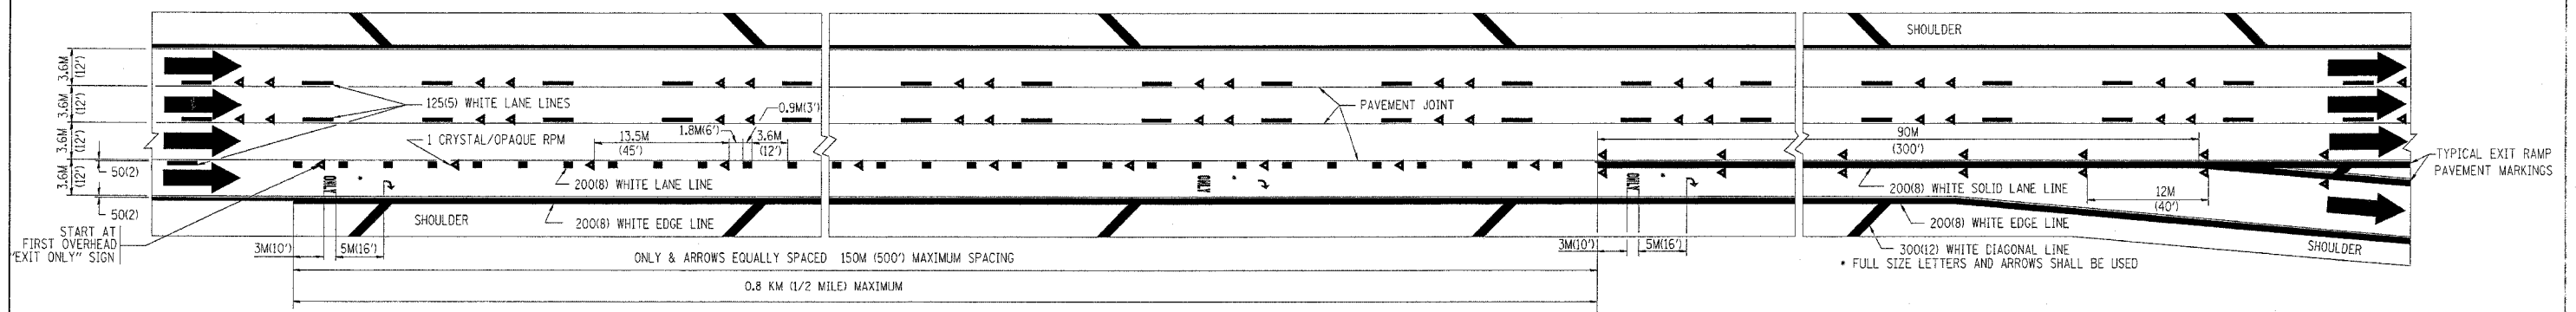

TYPICAL EXIT ONLY LANE PAVEMENT MARKINGS

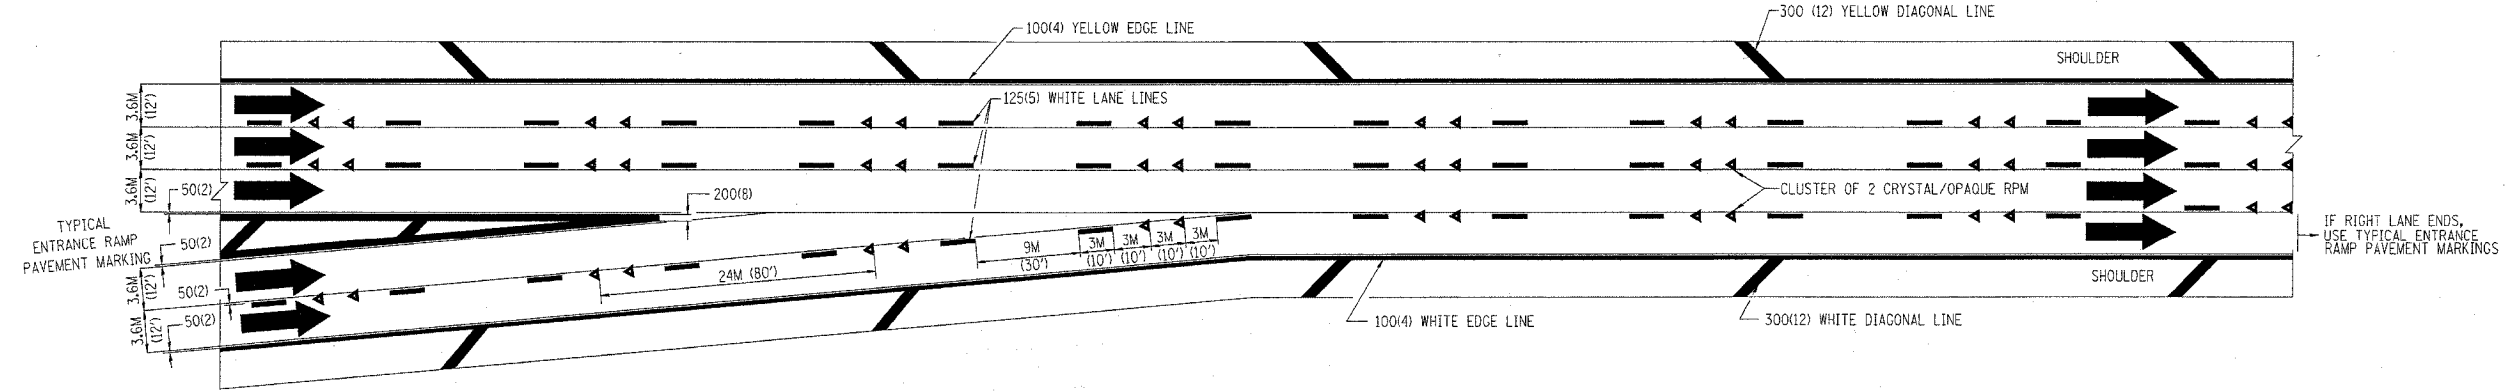

TYPICAL TWO LANE ENTRANCE RAMP PAVEMENT MARKINGS

REVISIONS	
NAME	DATE
DWS	1/90
DWS	5/91

ILLINOIS DEPARTMENT OF TRANSPORTATION  
**MULTI-LANE FREEWAY  
PAVEMENT MARKING  
DETAILS**

SCALE: NONE  
DATE: 4/11/2005  
DRAWN BY C.A.D.D.  
CHECKED BY  
TC12 SHEET 2 OF 2