


F.A.I. RTE.	SECTION	COUNTY	TOTAL SHEETS	SHEET NO.
90/94	2004-0561	COOK	47	24
STA. 546+00		TO STA. 551+00		
FED. ROAD DIST. NO. 1		ILLINOIS		FED. AID PROJECT

62795

- LEGEND:
- PAVEMENT REMOVAL (BY OTHERS)
 - MEDIAN REMOVAL (BY OTHERS)
 - LINEAR REMOVALS (BY OTHERS)
 - SIDEWALK REMOVAL (BY OTHERS)
 - APPROACH SLAB REMOVAL (BY OTHERS)
 - DRIVEWAY PAVEMENT REMOVAL (BY OTHERS)
 - PAVED SHOULDER REMOVAL (BY OTHERS)
 - TREE REMOVAL (WITH SIZE) (BY OTHERS)

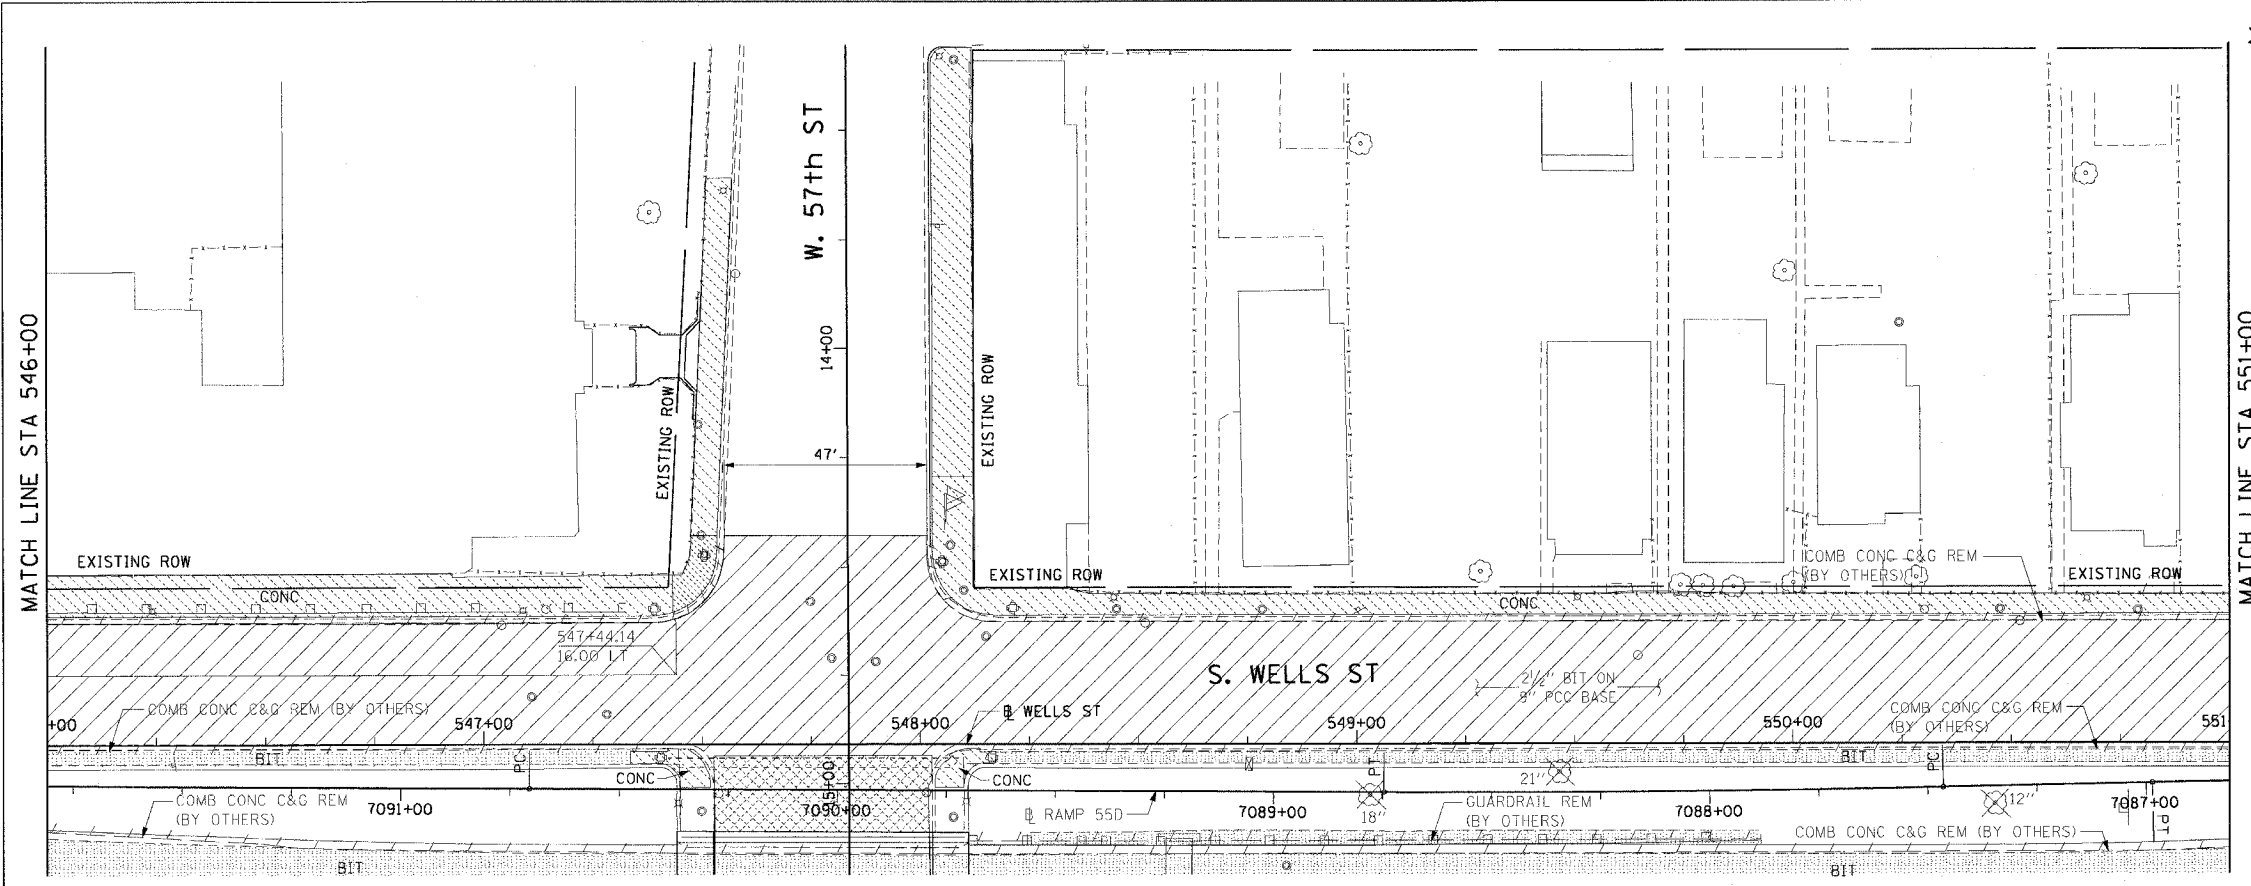


EXISTING CONDITIONS AND REMOVAL
PROPOSED IMPROVEMENTS

- LEGEND:
- WORK TO BE DONE BY OTHERS

- NOTES:
- SEE SIDEWALK RAMP DETAIL ON SHEET 40.
 - SEE SIDEWALK DETAIL ON SHEET 41.
 - SEE GUARDRAIL DETAIL ON SHEET 39.

PT.	STATION	OFFSET	PT.	STATION	OFFSET
11	547+39.96	28.00' LT	131	7088+74.67	0.00'
12	547+54.95	42.35' LT	132	7087+46.46	0.00'
13	547+55.19	48.02' LT	133	7086+98.54	0.00'
14	548+01.70	48.02' LT	134	7086+98.54	16.00' LT
15	548+01.75	42.86' LT	135	7087+46.46	16.00' LT
16	548+16.75	28.00' LT	136	7088+74.67	16.00' LT
17	548+11.15	0.00'	137	7089+22.26	16.00' LT
18	548+11.17	15.00' LT	138	7086+89.36	4.00' RT
19	548+11.14	2.91' RT	139	7089+22.26	5.10' RT
110	547+44.14	2.80' RT	140	7089+22.26	2.41' RT
111	547+44.17	15.00' LT	141	7089+22.23	25.89' LT
112	547+44.14	0.00'	142	7089+22.20	36.05' LT
113	7089+22.26	0.00'			

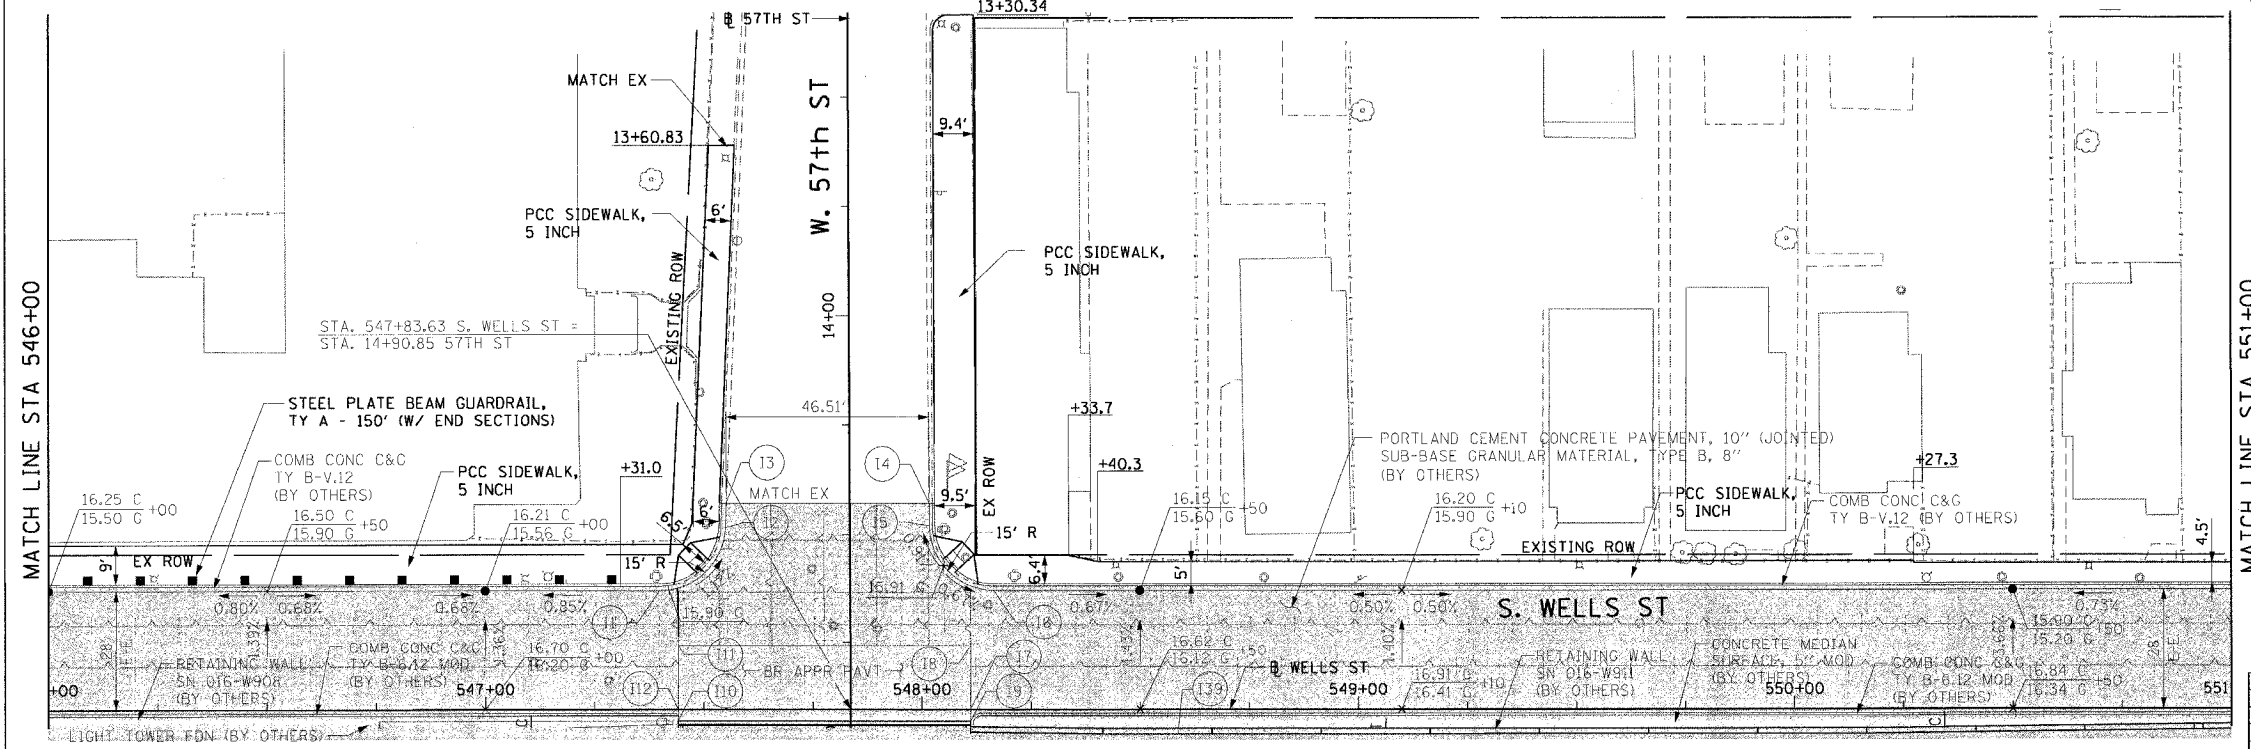

REVISIONS	DATE

ILLINOIS DEPARTMENT OF TRANSPORTATION
F.A.I. 90/94 (DAN RYAN EXPRESSWAY)
59th ST TO 47th ST (WELLS ST SIDEWALKS)
EXISTING AND PROPOSED ROADWAY PLANS
WELLS STREET

SCALE: 1"=20'
DATE: MARCH 4, 2005

DRAWN BY: LC
CHECKED BY: JAL

CTE ENGINEERS
CONSOER TOWNSEND ENVIRONMENTAL ENGINEERS, INC.
303 EAST WACKER DRIVE, SUITE 600
CHICAGO, ILLINOIS 60601-5202, PHONE (312) 938-0300

02/24/2005 05:20:43 PM