



| | | | | |
|---|-----------|----------------|--------------|-----------|
| F.A.I. RTE. | SECTION | COUNTY | TOTAL SHEETS | SHEET NO. |
| 90/94 | 2004-0561 | COOK | 47 | 37 |
| STA. 606+25 | | TO STA. 611+25 | | |
| FED. ROAD DIST. NO. 1 ILLINOIS FED. AID PROJECT | | | | |

62795

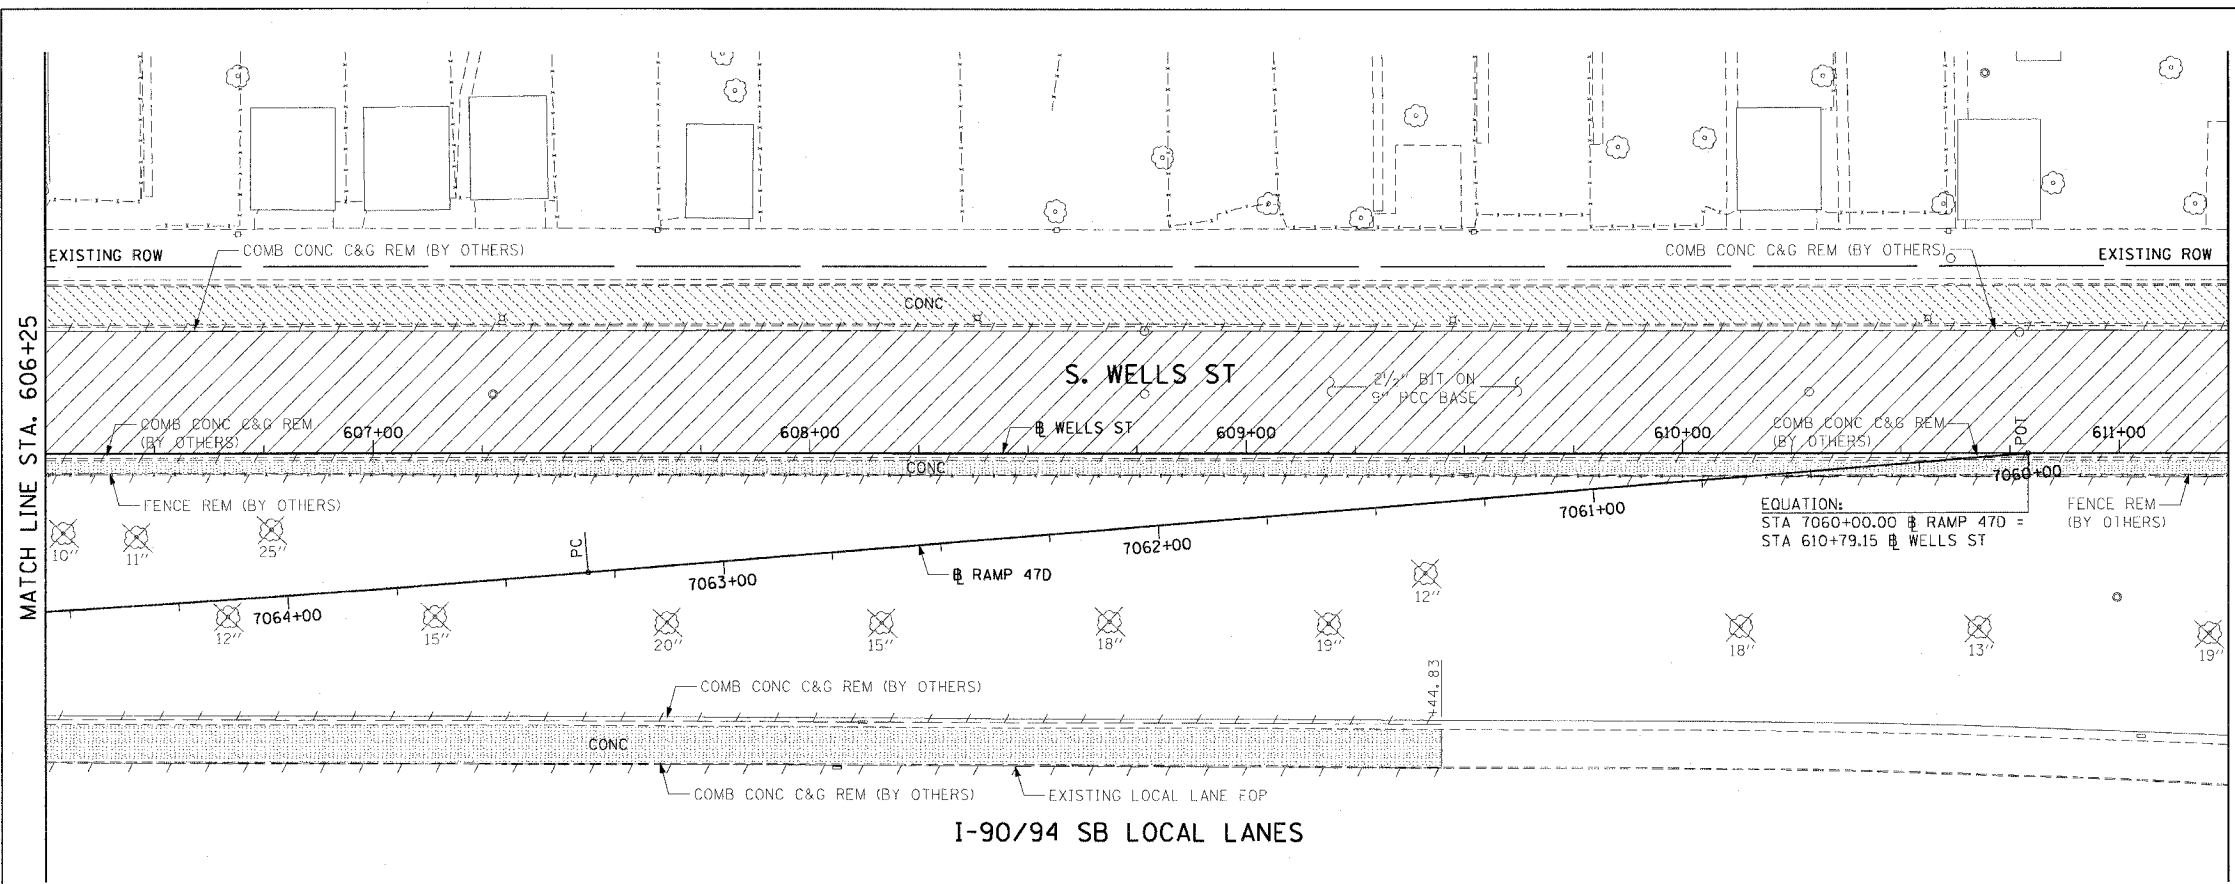

- LEGEND:
- PAVEMENT REMOVAL (BY OTHERS)
 - MEDIAN REMOVAL (BY OTHERS)
 - LINEAR REMOVALS (BY OTHERS)
 - SIDEWALK REMOVAL (BY OTHERS)
 - APPROACH SLAB REMOVAL (BY OTHERS)
 - DRIVEWAY PAVEMENT REMOVAL (BY OTHERS)
 - PAVED SHOULDER REMOVAL (BY OTHERS)
 - TREE REMOVAL (WITH SIZE) (BY OTHERS)

EXISTING CONDITIONS AND REMOVAL
PROPOSED IMPROVEMENTS

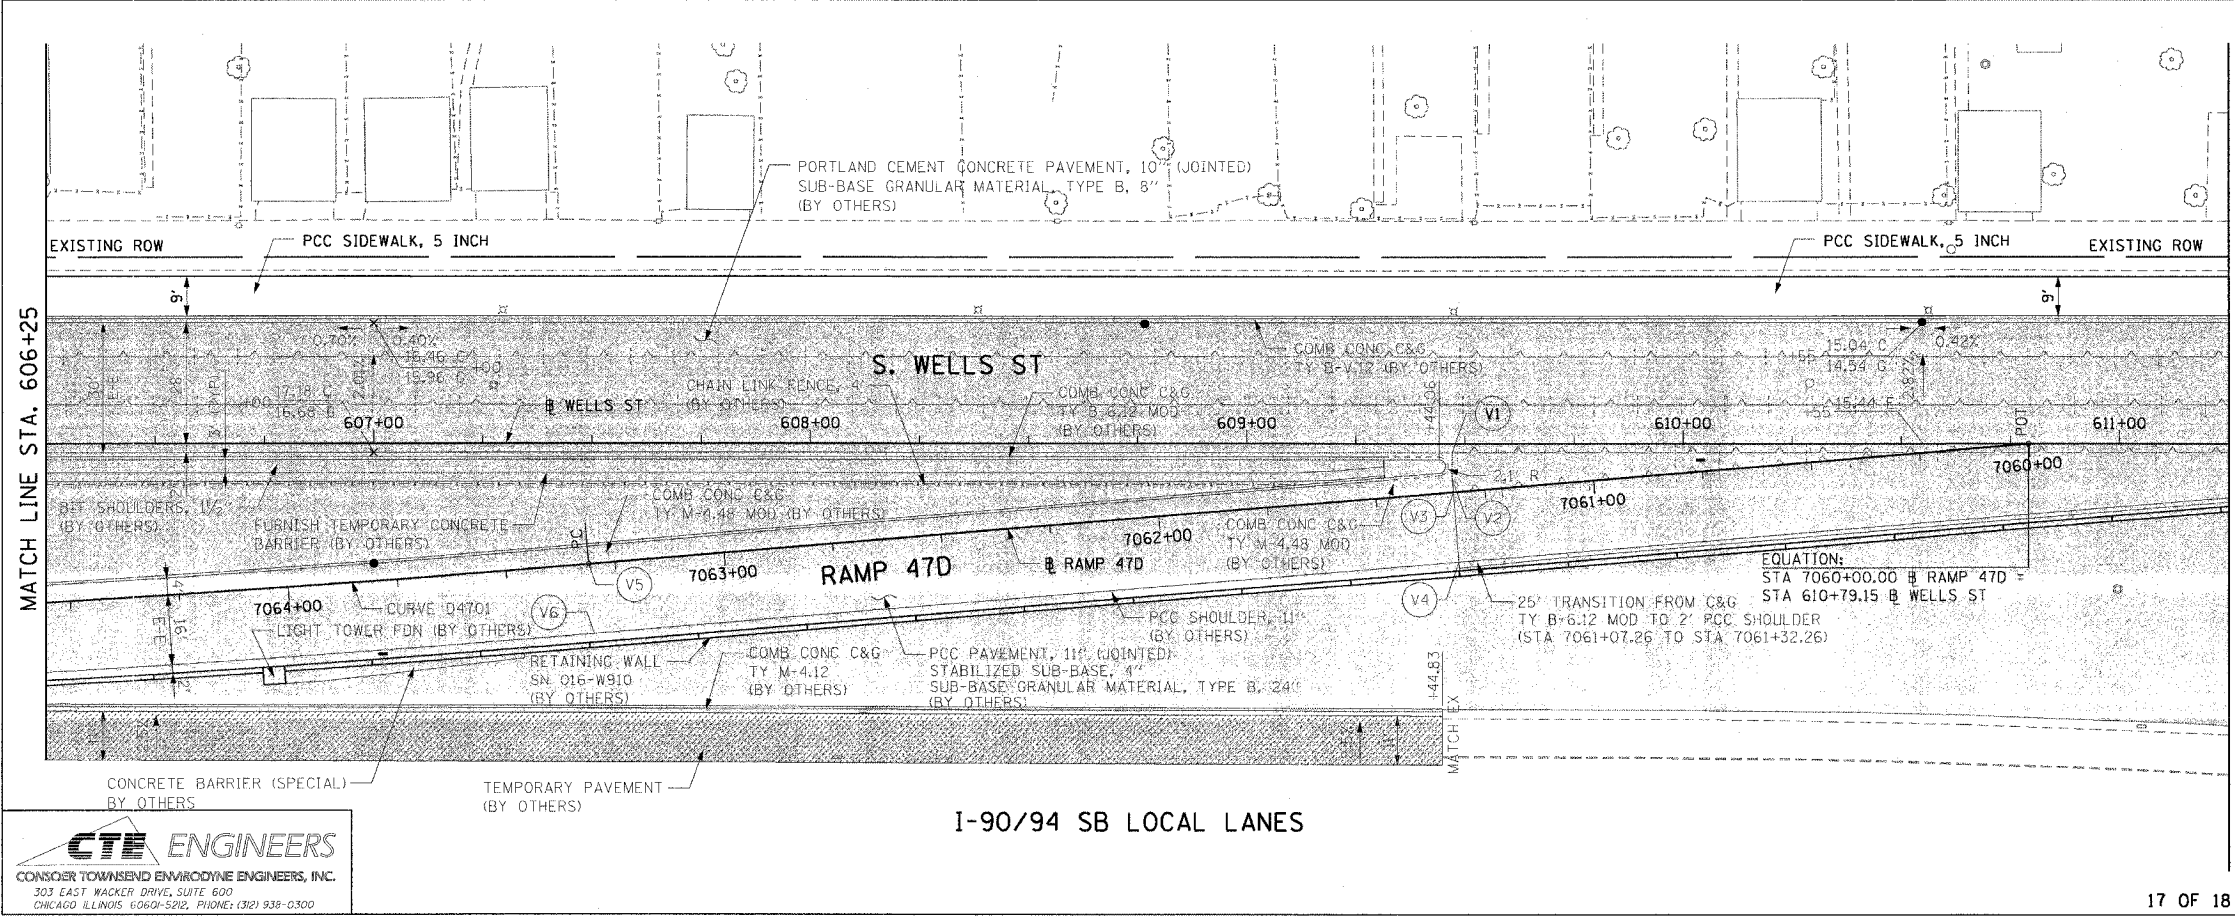

- LEGEND:
- WORK TO BE DONE BY OTHERS
- NOTE:
1. SEE SIDEWALK DETAIL ON SHEET 41.

| PT. | STATION | OFFSET | PT. | STATION | OFFSET |
|-----|------------|----------|-----|------------|-----------|
| V1 | 609+47.10 | 2.00' RT | V4 | 7061+32.26 | 16.00' LT |
| V2 | 7061+32.26 | 3.00' RT | V5 | 7063+31.06 | 0.00' |
| V3 | 7061+32.26 | 0.00' | V6 | 7063+31.06 | 16.00' LT |

| REVISIONS | |
|-----------|------|
| NAME | DATE |
| | |
| | |
| | |
| | |
| | |

ILLINOIS DEPARTMENT OF TRANSPORTATION
F.A.I. 90/94 (DAN RYAN EXPRESSWAY)
59th ST TO 47th ST (WELLS ST SIDEWALKS)
EXISTING AND PROPOSED ROADWAY PLANS
WELLS STREET

SCALE: 1"=20'
DATE: MARCH 4, 2005

DRAWN BY: LC
CHECKED BY: JAL

CTE ENGINEERS
CONSOER TOWNSEND ENVIRONMENTAL ENGINEERS, INC.
303 EAST WACKER DRIVE, SUITE 600
CHICAGO ILLINOIS 60601-5212, PHONE: (312) 938-0300

m:\p\0466\0466\14-cm19\0466_cmr19\0466\roadway\plan\p99\172.dwg 05/21/05 05:21:55 PM