


F.A.I. RTE.	SECTION	COUNTY	TOTAL SHEETS	SHEET NO.
90/94	2004-0571	COOK	47	23
STA. 138+00		TO STA. 143+00		
FED. ROAD DIST. NO. 1 ILLINOIS FED. AID PROJECT				

62796

LEGEND:

- PAVEMENT REMOVAL (BY OTHERS)
- MEDIAN REMOVAL (BY OTHERS)
- LINEAR REMOVALS (BY OTHERS)
- SIDEWALK REMOVAL (BY OTHERS)
- APPROACH SLAB REMOVAL (BY OTHERS)
- DRIVEWAY PAVEMENT REMOVAL (BY OTHERS)
- PAVED SHOULDER REMOVAL (BY OTHERS)
- TREE REMOVAL (WITH SIZE) (BY OTHERS)

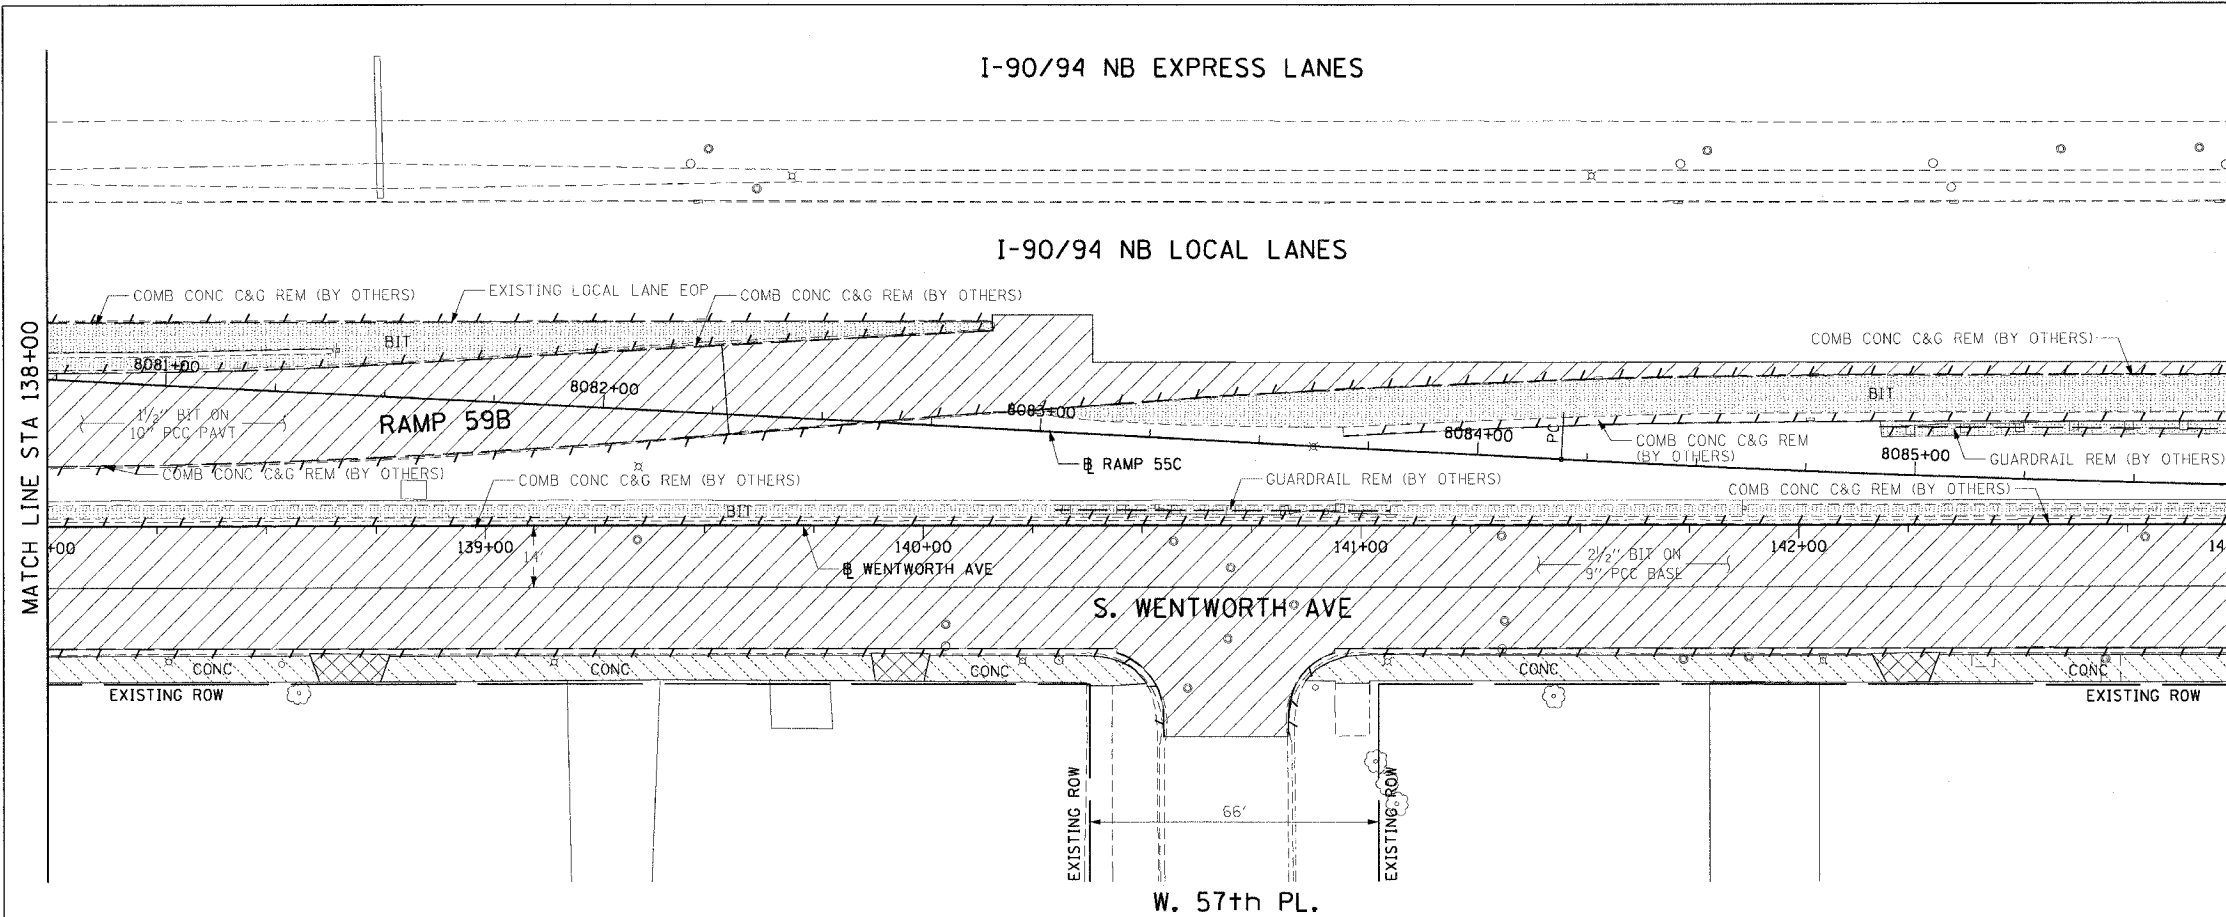


EXISTING CONDITIONS AND REMOVAL
PROPOSED IMPROVEMENTS

LEGEND:

- WORK TO BE DONE BY OTHERS

NOTES:

1. SEE SIDEWALK RAMP DETAIL ON SHEET 39.
2. SEE SIDEWALK DETAIL ON SHEET 40.
3. SEE DRIVEWAY DETAIL ON SHEET 41.

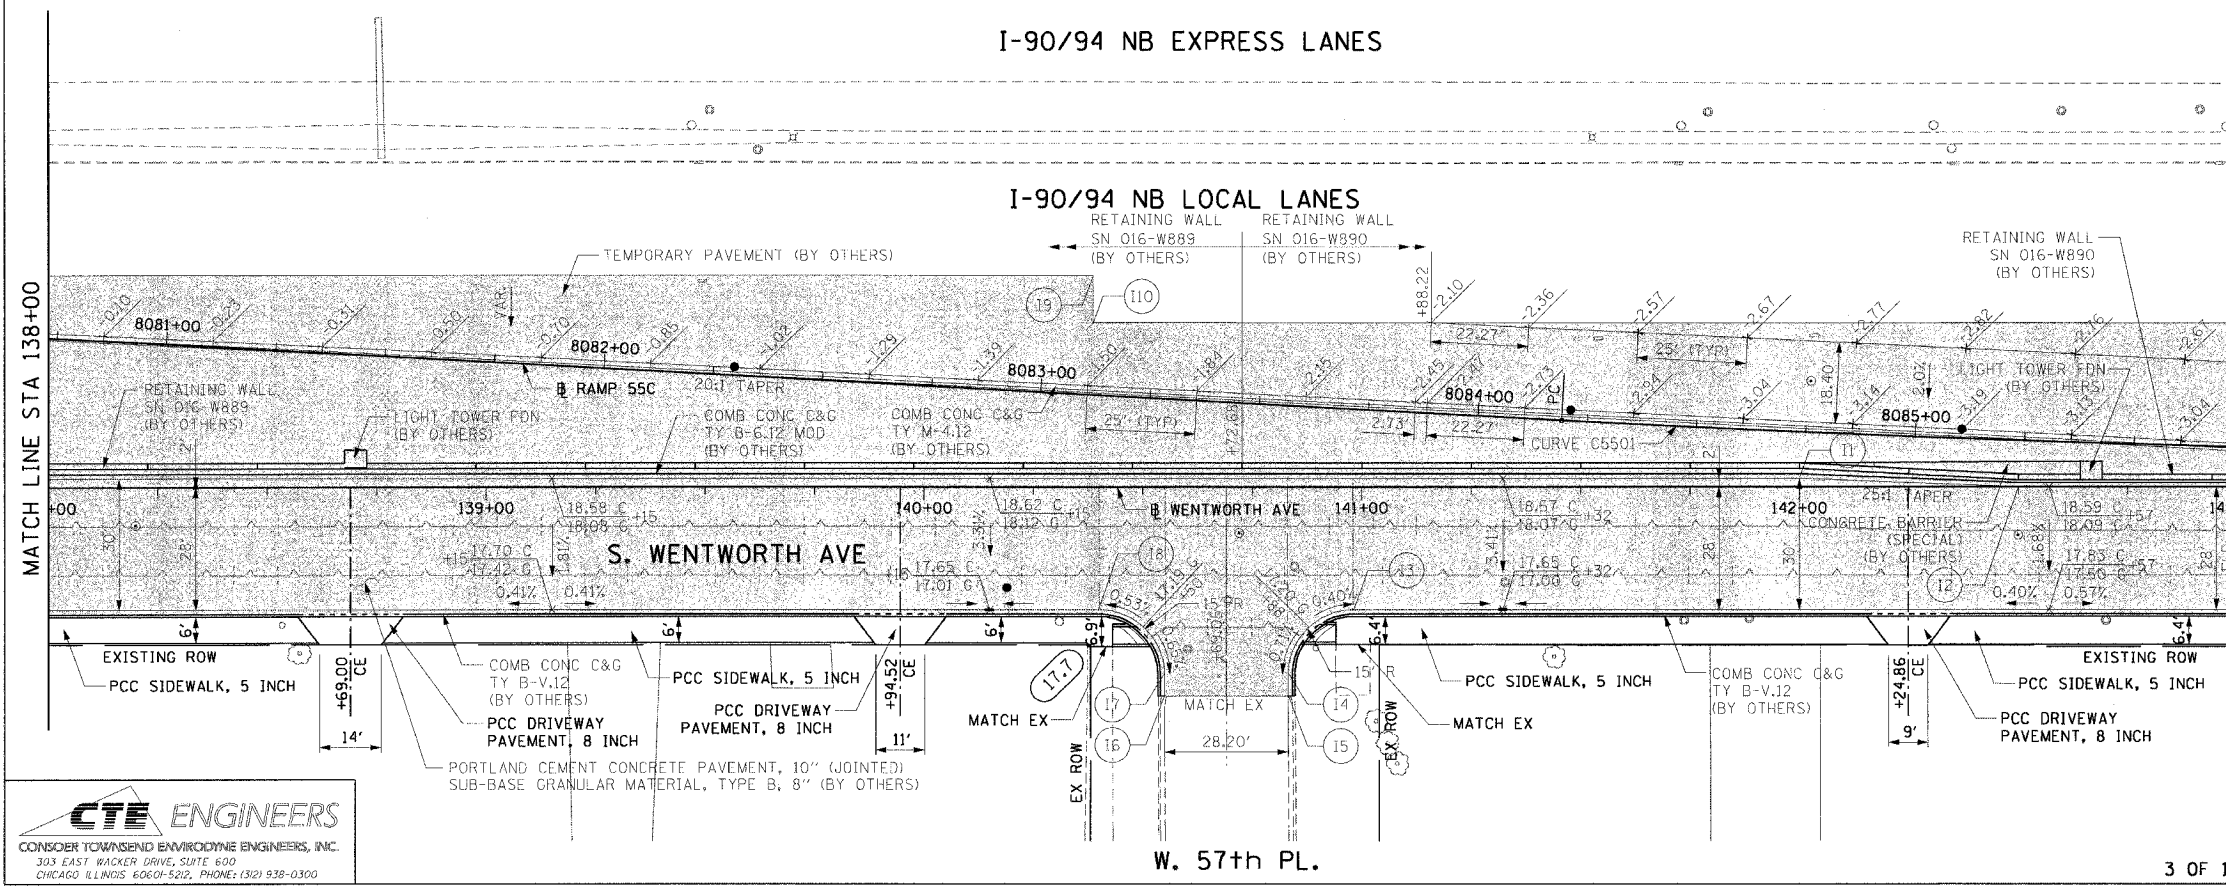

PT.	STATION	OFFSET	PT.	STATION	OFFSET
11	142+00.00	2.00' LT	16	140+54.95	48.08' RT
12	142+50.00	0.00	17	140+54.92	42.92' RT
13	140+98.16	28.00' RT	18	140+39.92	28.00' RT
14	140+83.16	42.96' RT	19	8083+10.47	27.48' LT
15	140+83.15	48.08' RT	110	8083+11.05	16.61' LT

REVISIONS	
NAME	DATE

ILLINOIS DEPARTMENT OF TRANSPORTATION
F.A.I. 90/94 (DAN RYAN EXPRESSWAY)
59th ST TO 47th ST (WENTWORTH AVE SIDEWALKS)
**EXISTING AND PROPOSED ROADWAY PLANS
WENTWORTH AVENUE**
SCALE: 1"=20'
DATE: MARCH 4, 2005
DRAWN BY: AMM/MRK
CHECKED BY: JAL

CTE ENGINEERS
CONSIDER TOWNSEND ENVIRONMENTAL ENGINEERS, INC.
303 EAST WACKER DRIVE, SUITE 600
CHICAGO ILLINOIS 60601-5222, PHONE: (312) 938-0300

m:\p040468\g01\14\crr\90a\roadway_plans\p040468\2003\23.dwg