


- LEGEND:**
- PAVEMENT REMOVAL (BY OTHERS)
 - MEDIAN REMOVAL (BY OTHERS)
 - LINEAR REMOVALS (BY OTHERS)
 - SIDEWALK REMOVAL (BY OTHERS)
 - APPROACH SLAB REMOVAL (BY OTHERS)
 - DRIVEWAY PAVEMENT REMOVAL (BY OTHERS)
 - PAVED SHOULDER REMOVAL (BY OTHERS)
 - TREE REMOVAL (BY OTHERS)

**EXISTING CONDITIONS AND REMOVAL
PROPOSED IMPROVEMENTS**

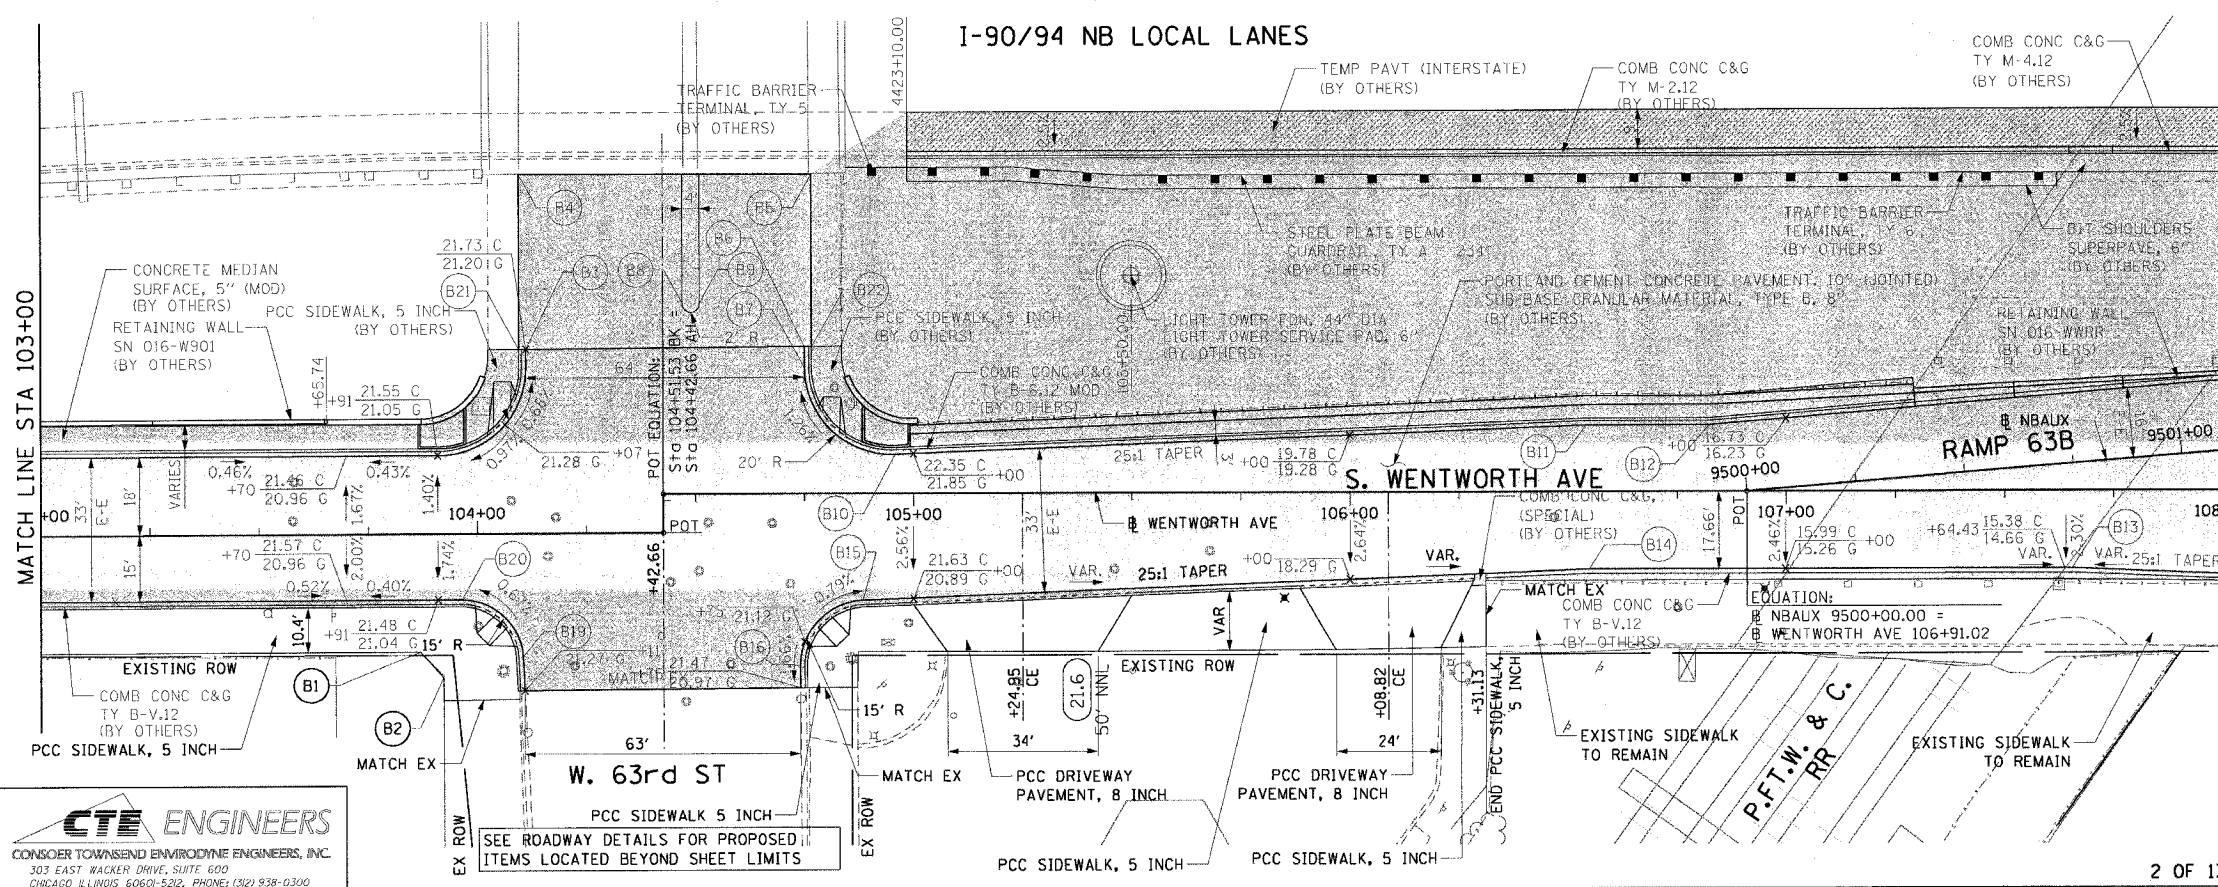

LEGEND:

- WORK TO BE DONE BY OTHERS

NOTES:

- SEE SIDEWALK DETAIL ON SHEET 34.
- SEE SIDEWALK RAMP DETAIL ON SHEET 33.
- SEE DRIVEWAY DETAIL ON SHEET 35.
- THE CONTRACTOR SHALL COORDINATE LOCATIONS REGARDING THE SIGNING (62836) AND CONDUIT & LIGHT POLE FOUNDATION (62842) CONTRACTS.

PT.	STATION	OFFSET	LOC
B1	103+86.89	27.00' LT	SW
B2	103+92.24	32.98' LT	EOP
B3	104+11.22	42.31' LT	EOP
B4	104+09.67	82.49' LT	EOP
B5	104+76.64	73.45' LT	EOP
B6	104+75.06	33.85' LT	EOP
B7	104+75.06	28.99' LT	EOP
B8	104+47.06	43.86' LT	FOC
B9	104+51.06	43.86' LT	FOC
B10	104+95.86	9.01' LT	EOP
B11	106+54.19	15.34' LT	EOP
B12	106+82.42	15.34' LT	EOP
B13	107+65.50	17.66' RT	EOP
B14	106+54.85	17.66' RT	EOP
B15	104+88.37	24.32' RT	EOP
B16	104+73.97	39.41' RT	EOP
B19	104+10.40	28.31' RT	EOP
B20	103+96.42	15.00' RT	EOP
B21	104+09.63	42.31' LT	EOP
B22	104+76.64	33.86' LT	EOP

REVISIONS	
NAME	DATE

ILLINOIS DEPARTMENT OF TRANSPORTATION
F.A.I. 90/94 (DAN RYAN EXPRESSWAY)
63rd ST TO 59th ST (SIDEWALKS & DRIVEWAYS)
**EXISTING AND PROPOSED ROADWAY PLANS
WENTWORTH AVENUE**

SCALE: 1"=20'
DATE: MARCH 04, 2005
DRAWN BY: JB
CHECKED BY: RMG

m:\p4\468\civil\90-94\90-94-01\90-94-01-20.dwg 10:47:49 AM 03/07/2005