



F.A.I. RTE.	SECTION	COUNTY	TOTAL SHEETS	SHEET NO.
90/94	2004-094 I	COOK	40	25
STA. 128+00		TO STA. 133+00		
FED. ROAD DIST. NO. 1		ILLINOIS		FED. AID PROJECT

62835

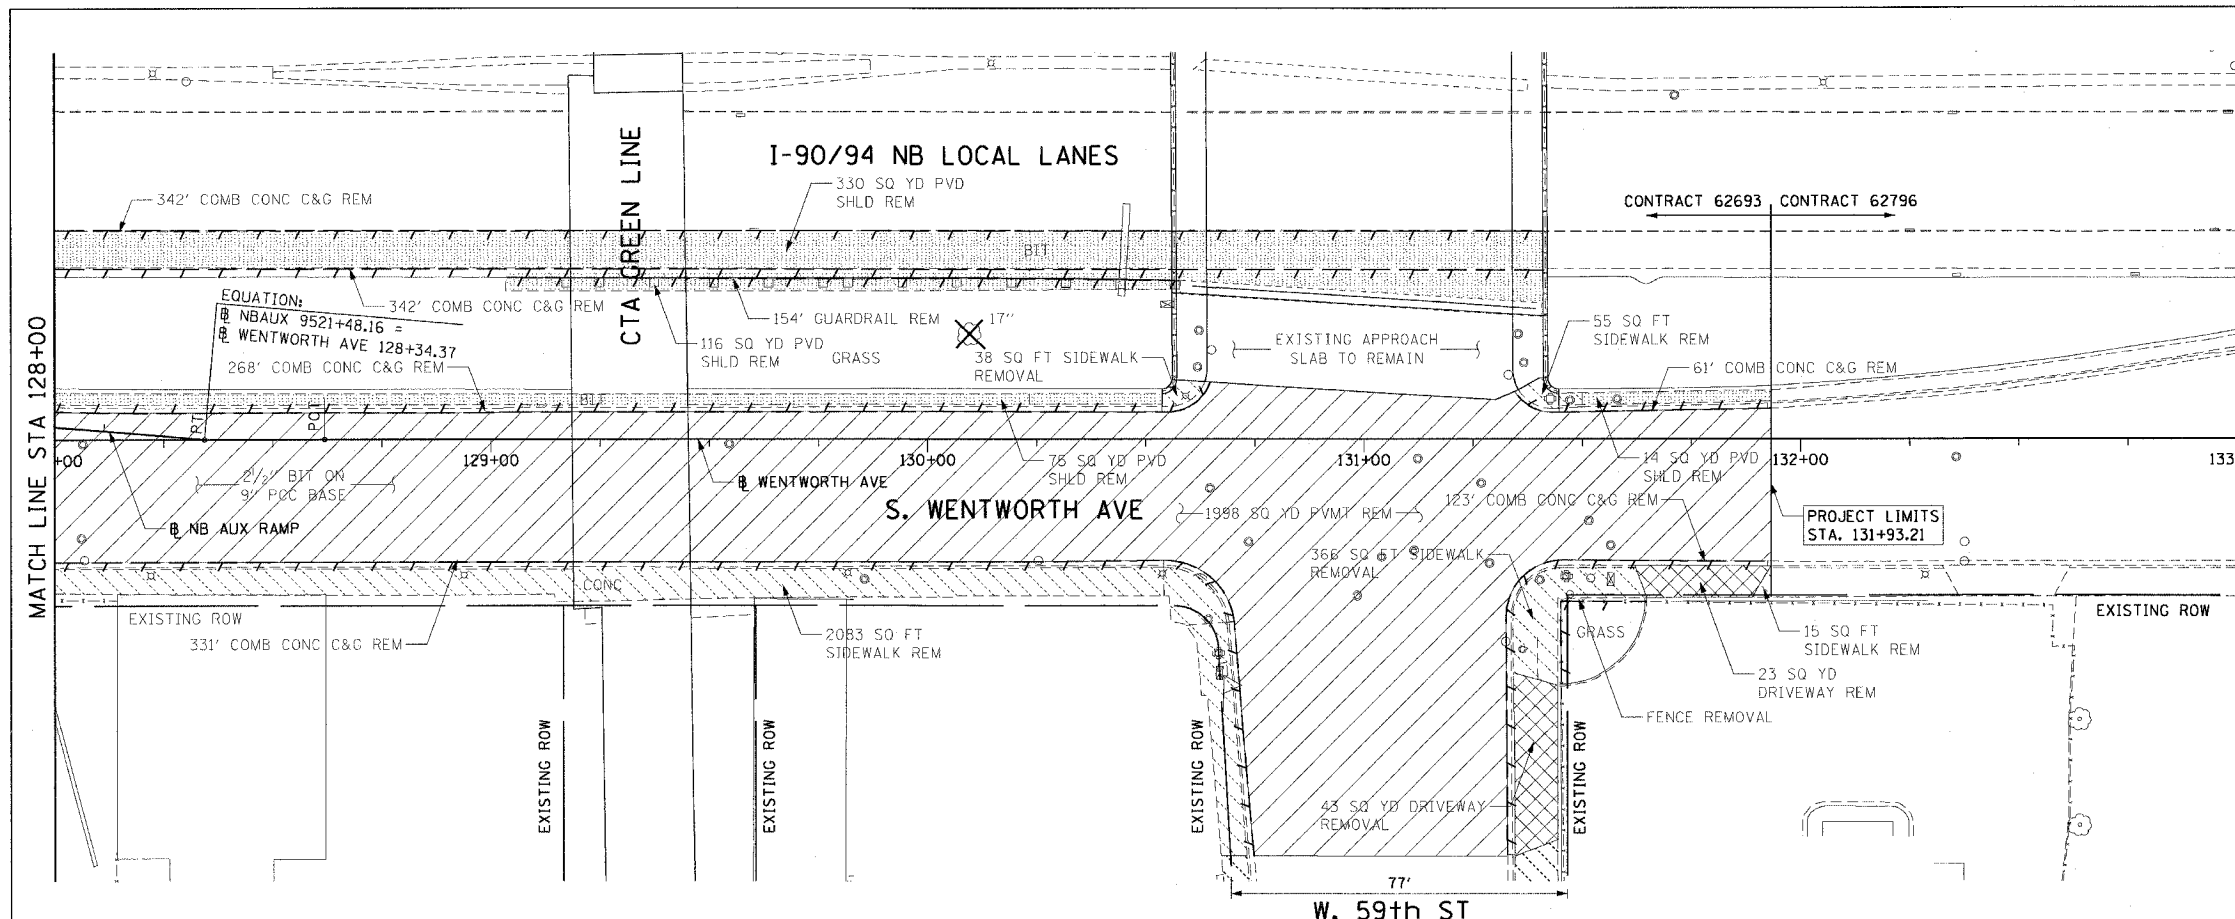

- LEGEND:**
- PAVEMENT REMOVAL (BY OTHERS)
 - MEDIAN REMOVAL (BY OTHERS)
 - LINEAR REMOVALS (BY OTHERS)
 - SIDEWALK REMOVAL (BY OTHERS)
 - APPROACH SLAB REMOVAL (BY OTHERS)
 - DRIVEWAY PAVEMENT REMOVAL (BY OTHERS)
 - PAVED SHOULDER REMOVAL (BY OTHERS)
 - TREE REMOVAL (BY OTHERS)

**EXISTING CONDITIONS AND REMOVAL
PROPOSED IMPROVEMENTS**

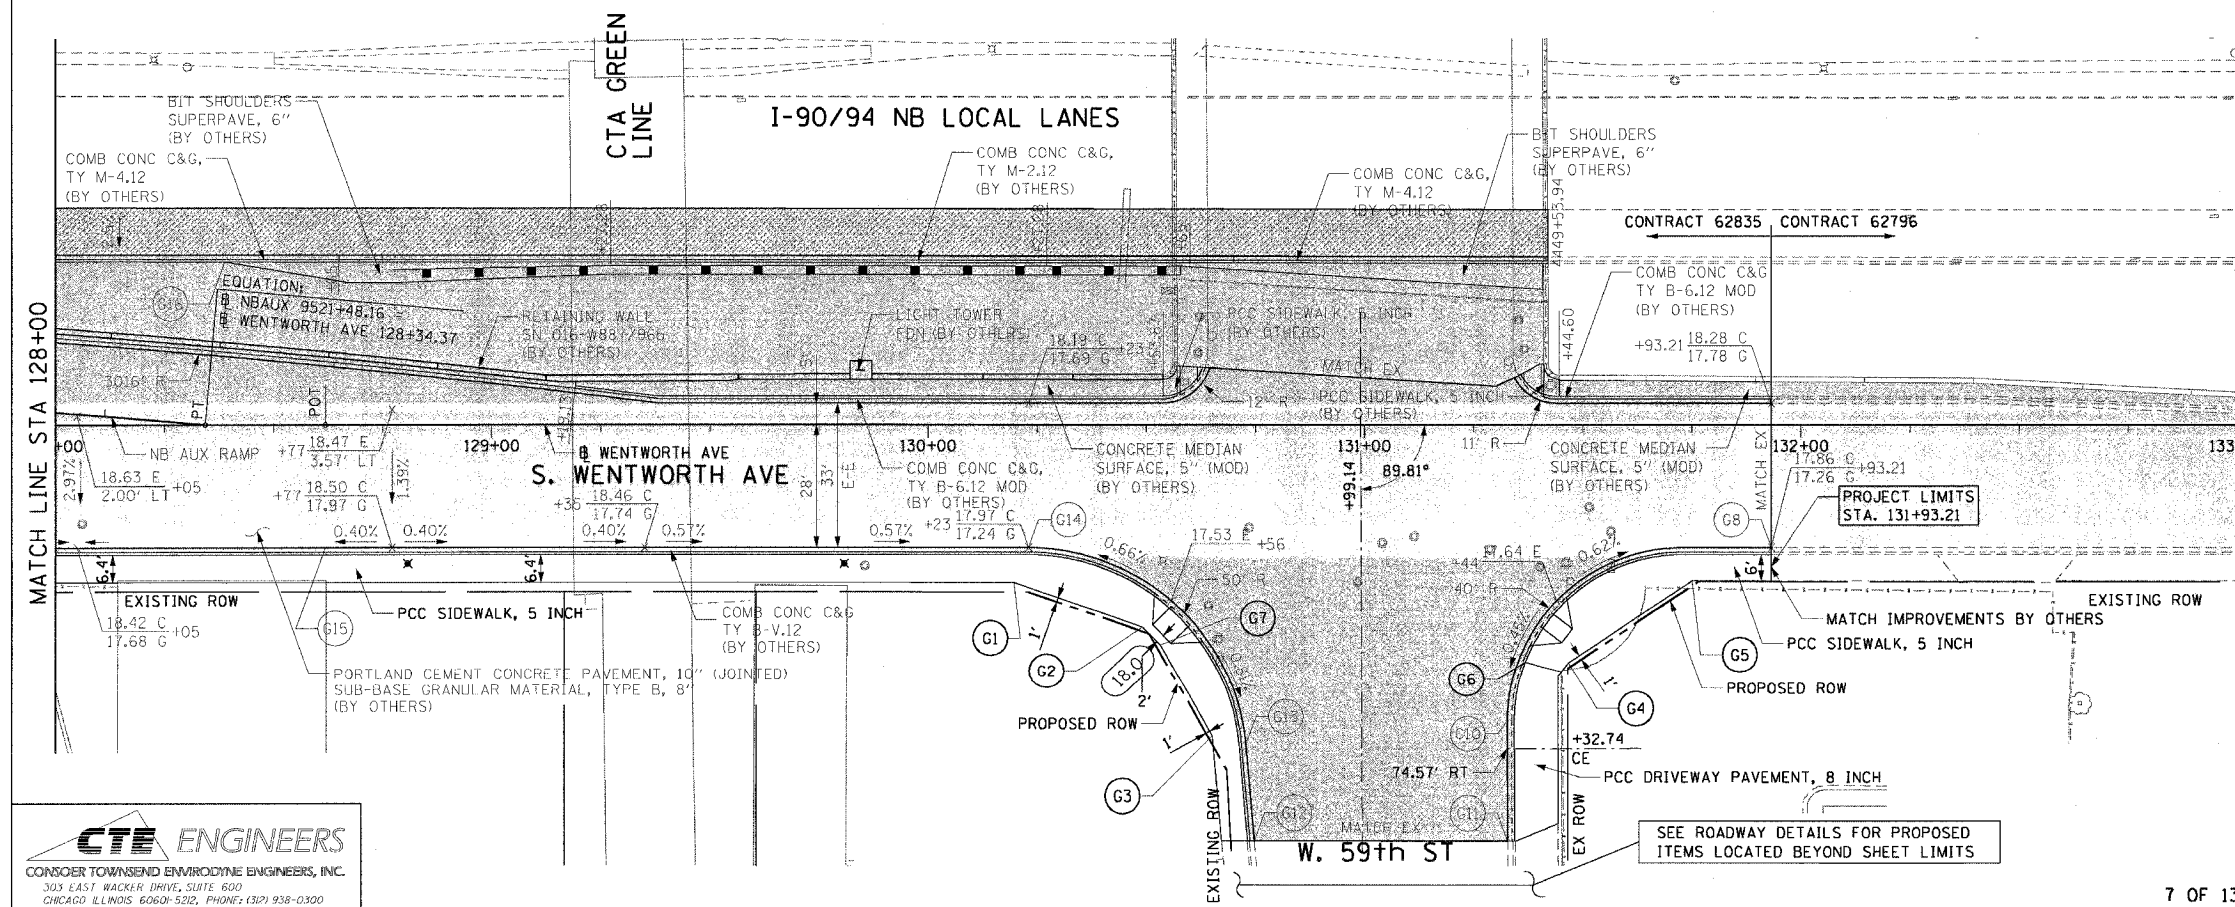

- LEGEND:**
- WORK TO BE DONE BY OTHERS
- NOTES:**
- SEE SIDEWALK DETAIL ON SHEET 34.
 - SEE SIDEWALK RAMP DETAIL ON SHEET 33.
 - THE CONTRACTOR SHALL COORDINATE LOCATIONS REGARDING THE SIGNING (62836) AND CONDUIT & LIGHT POLE FOUNDATION (62842) CONTRACTS.

PT.	STATION	OFFSET	LOC	PT.	STATION	OFFSET	LOC
G1	130+19.69	36.00' RT	SW	G10	131+32.72	68.14' RT	EOP
G2	130+49.13	46.23' RT	SW	G11	131+32.81	95.54' RT	EOP
G3	130+65.11	71.68' RT	SW	G12	130+74.73	95.46' RT	EOP
G4	131+46.68	54.46' RT	SW	G13	130+72.81	73.61' RT	EOP
G5	131+75.02	35.58' RT	SW	G14	130+23.00	28.00' RT	EOP
G6	131+36.82	54.31' RT	BC	G15	128+61.88	28.00' RT	EOP
G7	130+53.21	50.37' LT	SW	G16	128+38.81	37.44' LT	BOC
G8	131+93.21	28.00' RT	FOP				

REVISIONS	
NAME	DATE

ILLINOIS DEPARTMENT OF TRANSPORTATION
F.A.I. 90/94 (DAN RYAN EXPRESSWAY)
63rd ST TO 59th ST (SIDEWALKS & DRIVEWAYS)

**EXISTING AND PROPOSED ROADWAY PLANS
WENTWORTH AVENUE**

SCALE: 1"=20'
DATE: MARCH 04, 2005

DRAWN BY: JB
CHECKED BY: RMG

CTE ENGINEERS
CONSOER TOWNSEND ENVIRONMENTAL ENGINEERS, INC.
303 EAST WACKER DRIVE, SUITE 600
CHICAGO, ILLINOIS 60601-5202, PHONE: (312) 938-0300