



F.A.I. RTE.	SECTION	COUNTY	TOTAL SHEETS	SHEET NO.
90/94	2004-094 I	COOK	40	29
STA. 521+75	TO STA. 526+75		62835	
FED. ROAD DIST. NO. 1		ILLINOIS	FED. AID PROJECT	

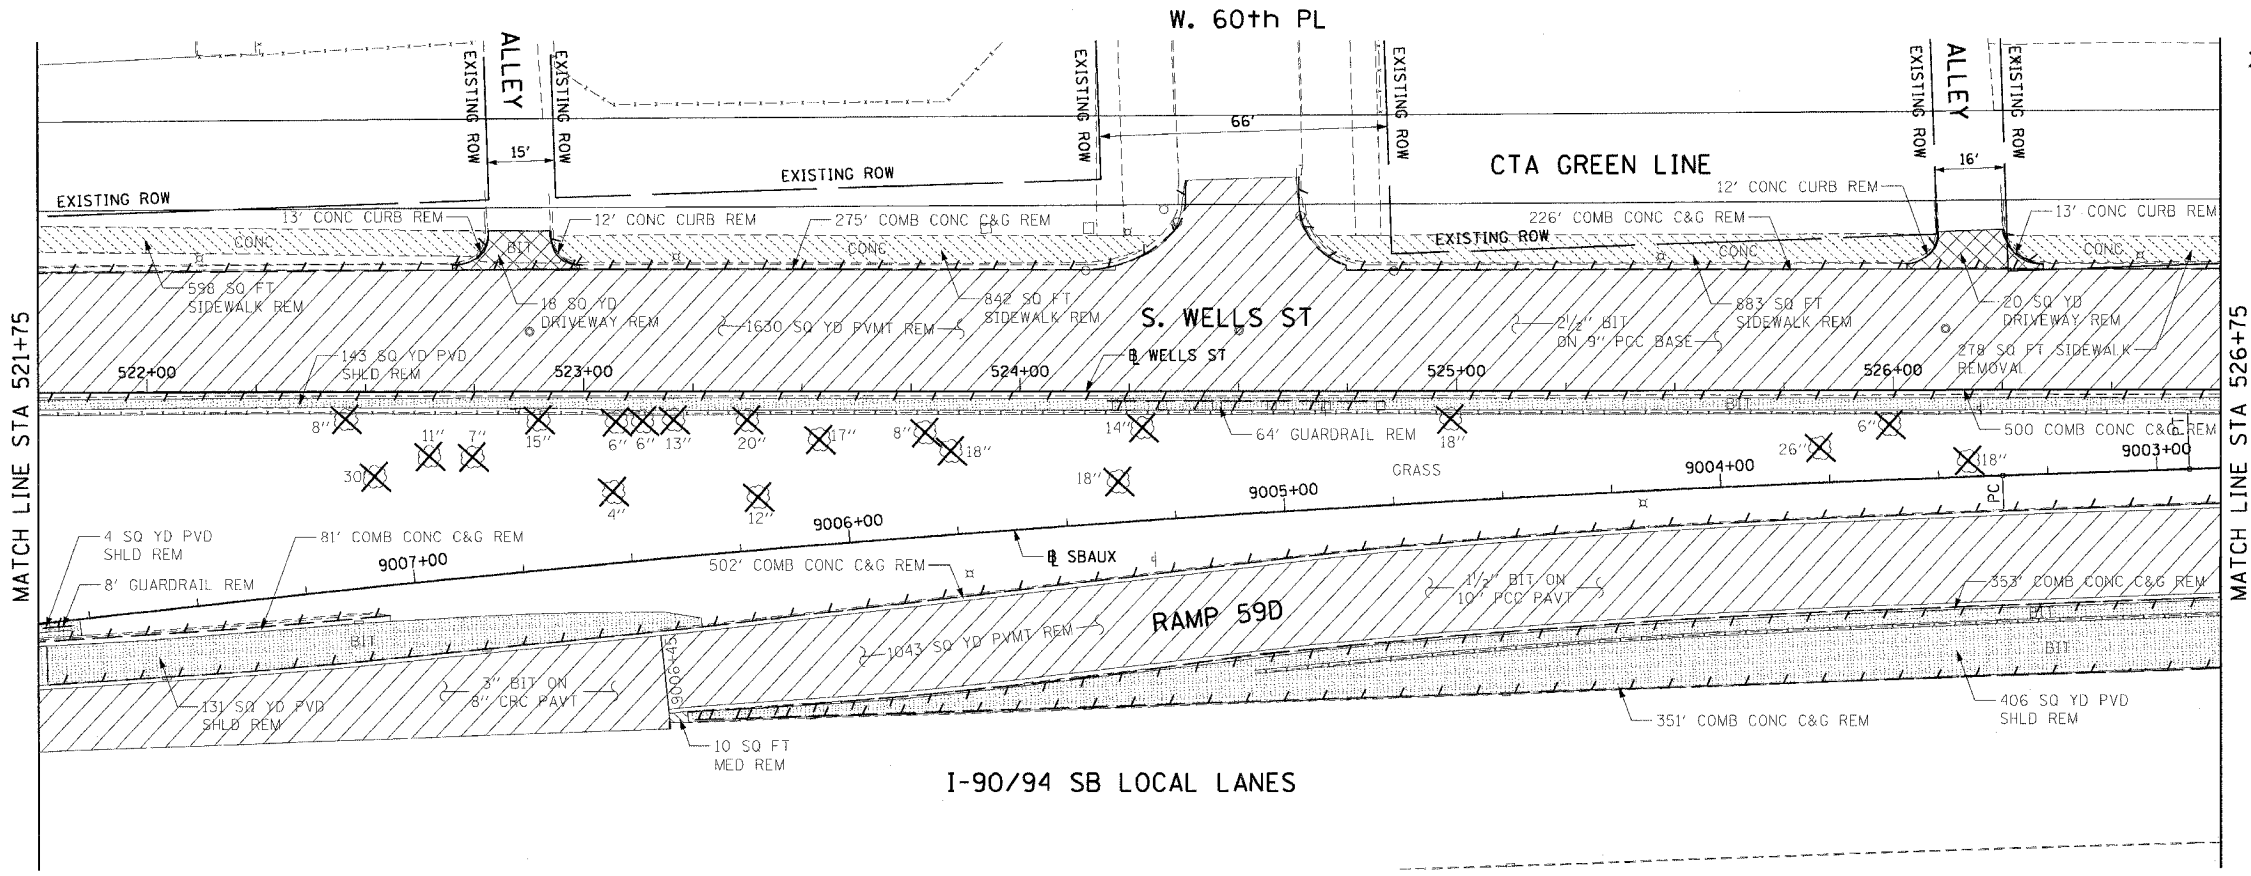

- LEGEND:
- PAVEMENT REMOVAL (BY OTHERS)
 - MEDIAN REMOVAL (BY OTHERS)
 - LINEAR REMOVALS (BY OTHERS)
 - SIDEWALK REMOVAL (BY OTHERS)
 - APPROACH SLAB REMOVAL (BY OTHERS)
 - DRIVEWAY PAVEMENT REMOVAL (BY OTHERS)
 - PAVED SHOULDER REMOVAL (BY OTHERS)
 - TREE REMOVAL (BY OTHERS)

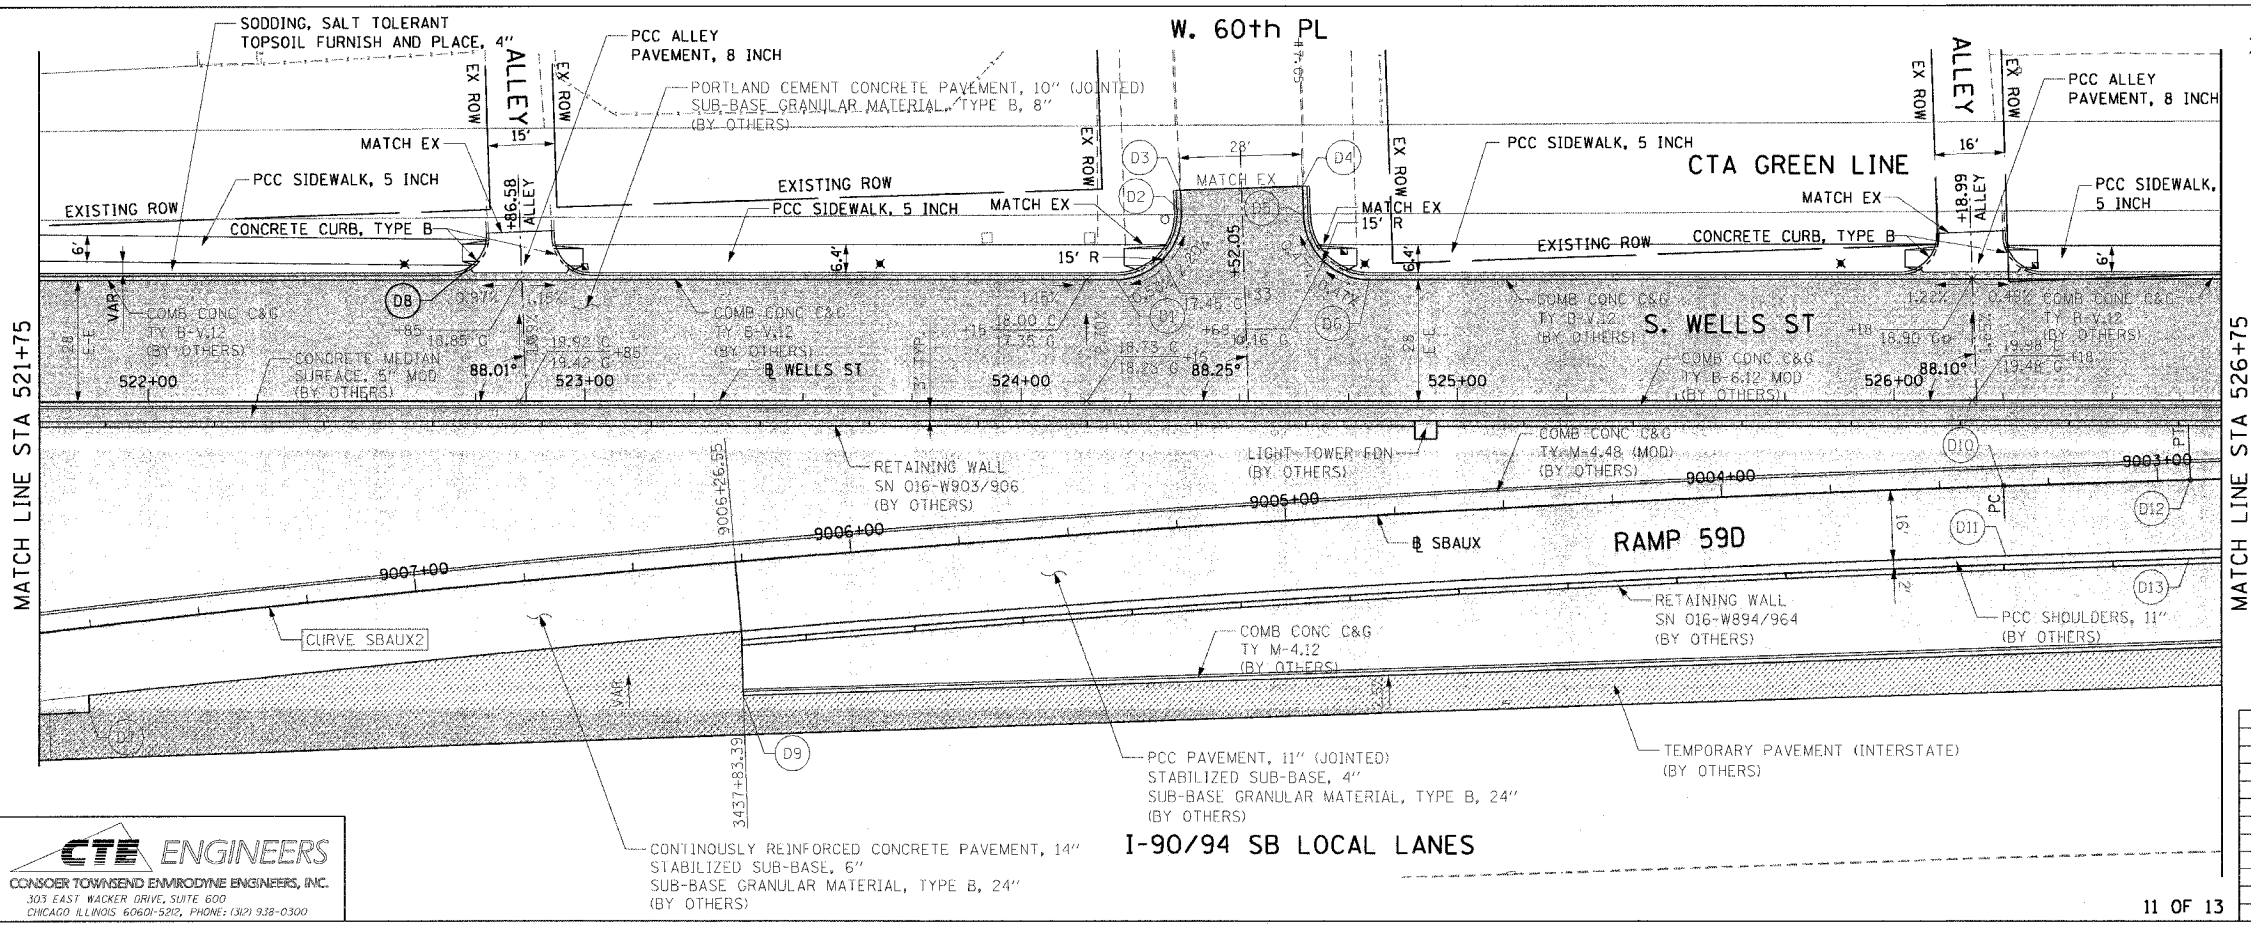

EXISTING CONDITIONS AND REMOVAL
PROPOSED IMPROVEMENTS

- LEGEND:
- WORK TO BE DONE BY OTHERS
- NOTES:
1. SEE SIDEWALK DETAIL ON SHEET 34.
 2. SEE SIDEWALK RAMP DETAIL ON SHEET 33.
 3. SEE ALLEY DETAIL ON SHEET 36.
 4. SEE CURB DETAIL ON SHEET 32.
 5. THE CONTRACTOR SHALL COORDINATE LOCATIONS REGARDING THE SIGNING (62836) AND CONDUIT & LIGHT POLE FOUNDATION (62842) CONTRACTS.

PT.	STATION	OFFSET	LOC	PT.	STATION	OFFSET	LOC
D1	524+21.74	28.00'	LT EOP	D8	522+74.12	31.26'	LT SW
D2	524+36.73	43.53'	LT EOP	D9	3437+83.39	34.79'	LT EOP
D3	524+36.55	48.53'	LT EOP	D10	9003+35.35	0.00'	EOP
D4	524+64.55	49.38'	LT EOP	D11	9003+35.35	16.00'	LT EOP
D5	524+64.76	42.51'	LT EOP	D12	9002+92.57	0.00'	EOP
D6	524+79.75	28.00'	LT EOP	D13	9002+92.57	16.00'	LT EOP
D7	3436+33.51	36.00'	LT EOP				

REVISIONS		ILLINOIS DEPARTMENT OF TRANSPORTATION F.A.I. 90/94 (DAN RYAN EXPRESSWAY) 63rd ST TO 59th ST (SIDEWALKS & DRIVEWAYS) EXISTING AND PROPOSED ROADWAY PLANS WELLS STREET
NAME	DATE	

CTE ENGINEERS
CONSOER TOWNSEND ENVIRONMENTAL ENGINEERS, INC.
303 EAST WACKER DRIVE, SUITE 600
CHICAGO, ILLINOIS 60601-5212, PHONE: (312) 938-0300