


FAI RTE	SECTION	COUNTY	TOTAL SHEETS	SHEET NO.
80/94	0203.1B	COOK	200	15
STA.		TO STA.		
FED ROAD DIST. NO.		ILLINOIS FED. AID PROJECT		

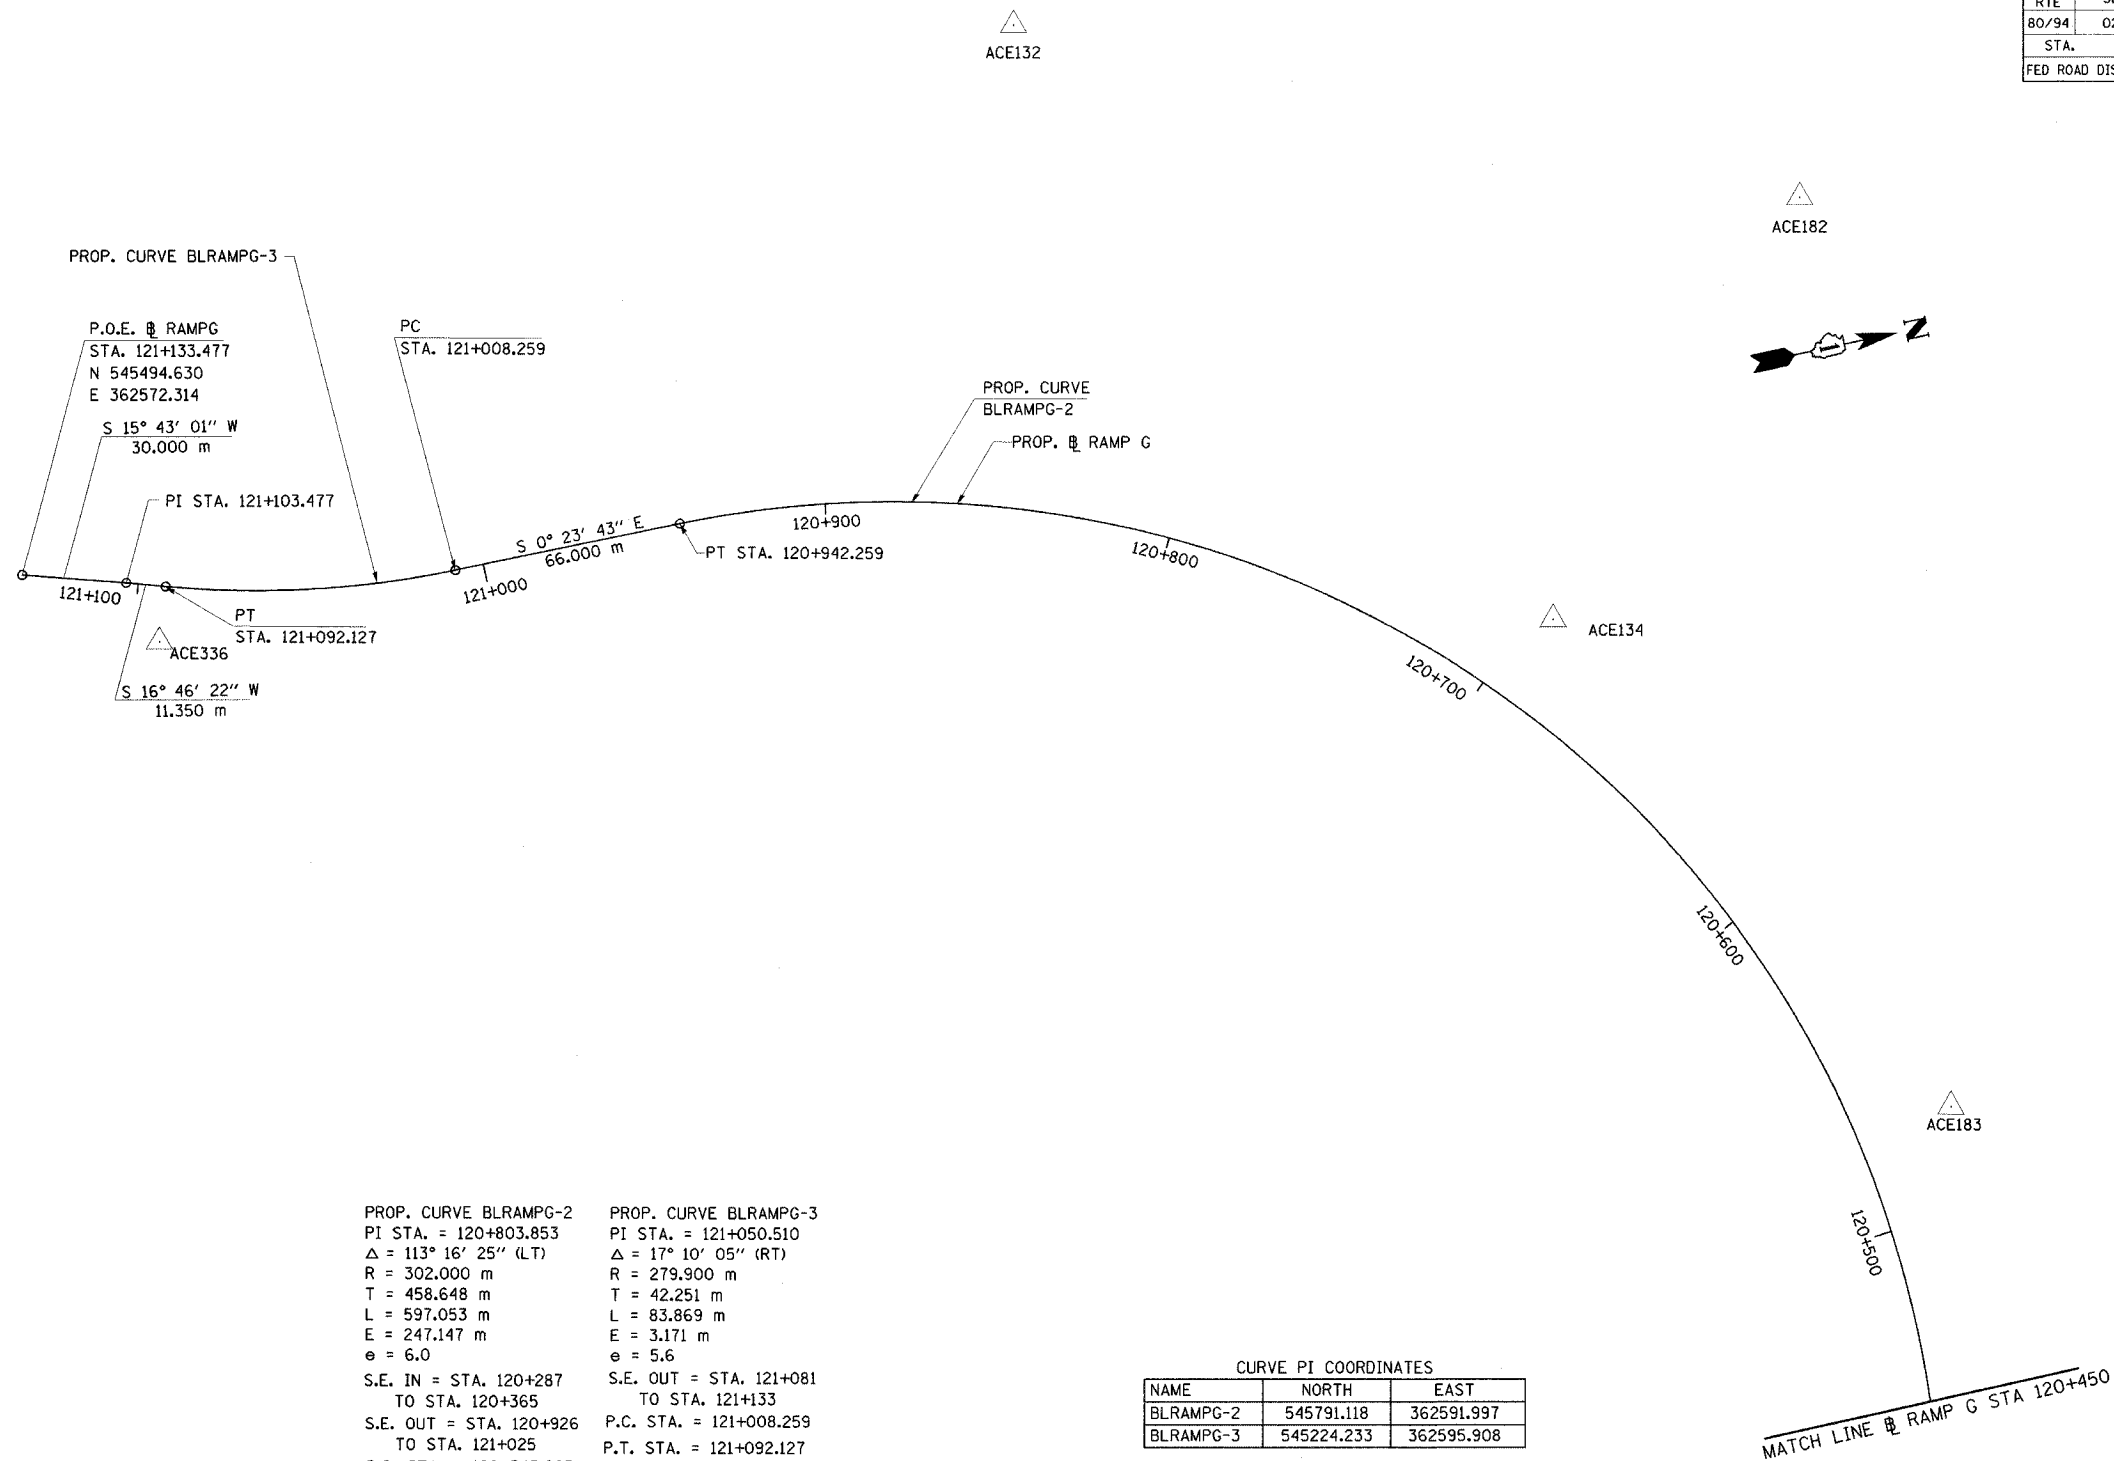

<p>PROP. CURVE BLRAMPG-2</p> <p>PI STA. = 120+803.853</p> <p>$\Delta = 113^\circ 16' 25''$ (LT)</p> <p>R = 302.000 m</p> <p>T = 458.648 m</p> <p>L = 597.053 m</p> <p>E = 247.147 m</p> <p>e = 6.0</p> <p>S.E. IN = STA. 120+287 TO STA. 120+365</p> <p>S.E. OUT = STA. 120+926 TO STA. 121+025</p> <p>P.C. STA. = 120+345.205</p> <p>P.T. STA. = 120+942.259</p>	<p>PROP. CURVE BLRAMPG-3</p> <p>PI STA. = 121+050.510</p> <p>$\Delta = 17^\circ 10' 05''$ (RT)</p> <p>R = 279.900 m</p> <p>T = 42.251 m</p> <p>L = 83.869 m</p> <p>E = 3.171 m</p> <p>e = 5.6</p> <p>S.E. OUT = STA. 121+081 TO STA. 121+133</p> <p>P.C. STA. = 121+008.259</p> <p>P.T. STA. = 121+092.127</p>
--	---

NAME	NORTH	EAST
BLRAMPG-2	545791.118	362591.997
BLRAMPG-3	545224.233	362595.908

NAME	DATE

TB-1

ILLINOIS DEPARTMENT OF TRANSPORTATION
I-80/94 WB FLYOVER RAMP
TO SB IL 394 (RAMP G)

HORIZONTAL ALIGNMENT

HORIZ SCALE: 1:1000
VERT SCALE: NONE
DATE: MARCH 23, 2005

DRAWN BY: BAJ/JYMC
CHECKED BY: JES



NOTE:
COORDINATE DATA IS STATE PLANE