


STATE OF ILLINOIS
DEPARTMENT OF TRANSPORTATION

ROUTE NO.	SECTION	COUNTY	TOTAL SHEETS	SHEET NO.
F. A. I. 80/94	0203.1B	COOK	200	65
FED. ROAD DIST. NO. 1	ILLINOIS	FED. AID PROJECT-	CONTRACT NO. 62854	

SHEET NO. 4
91 SHEETS

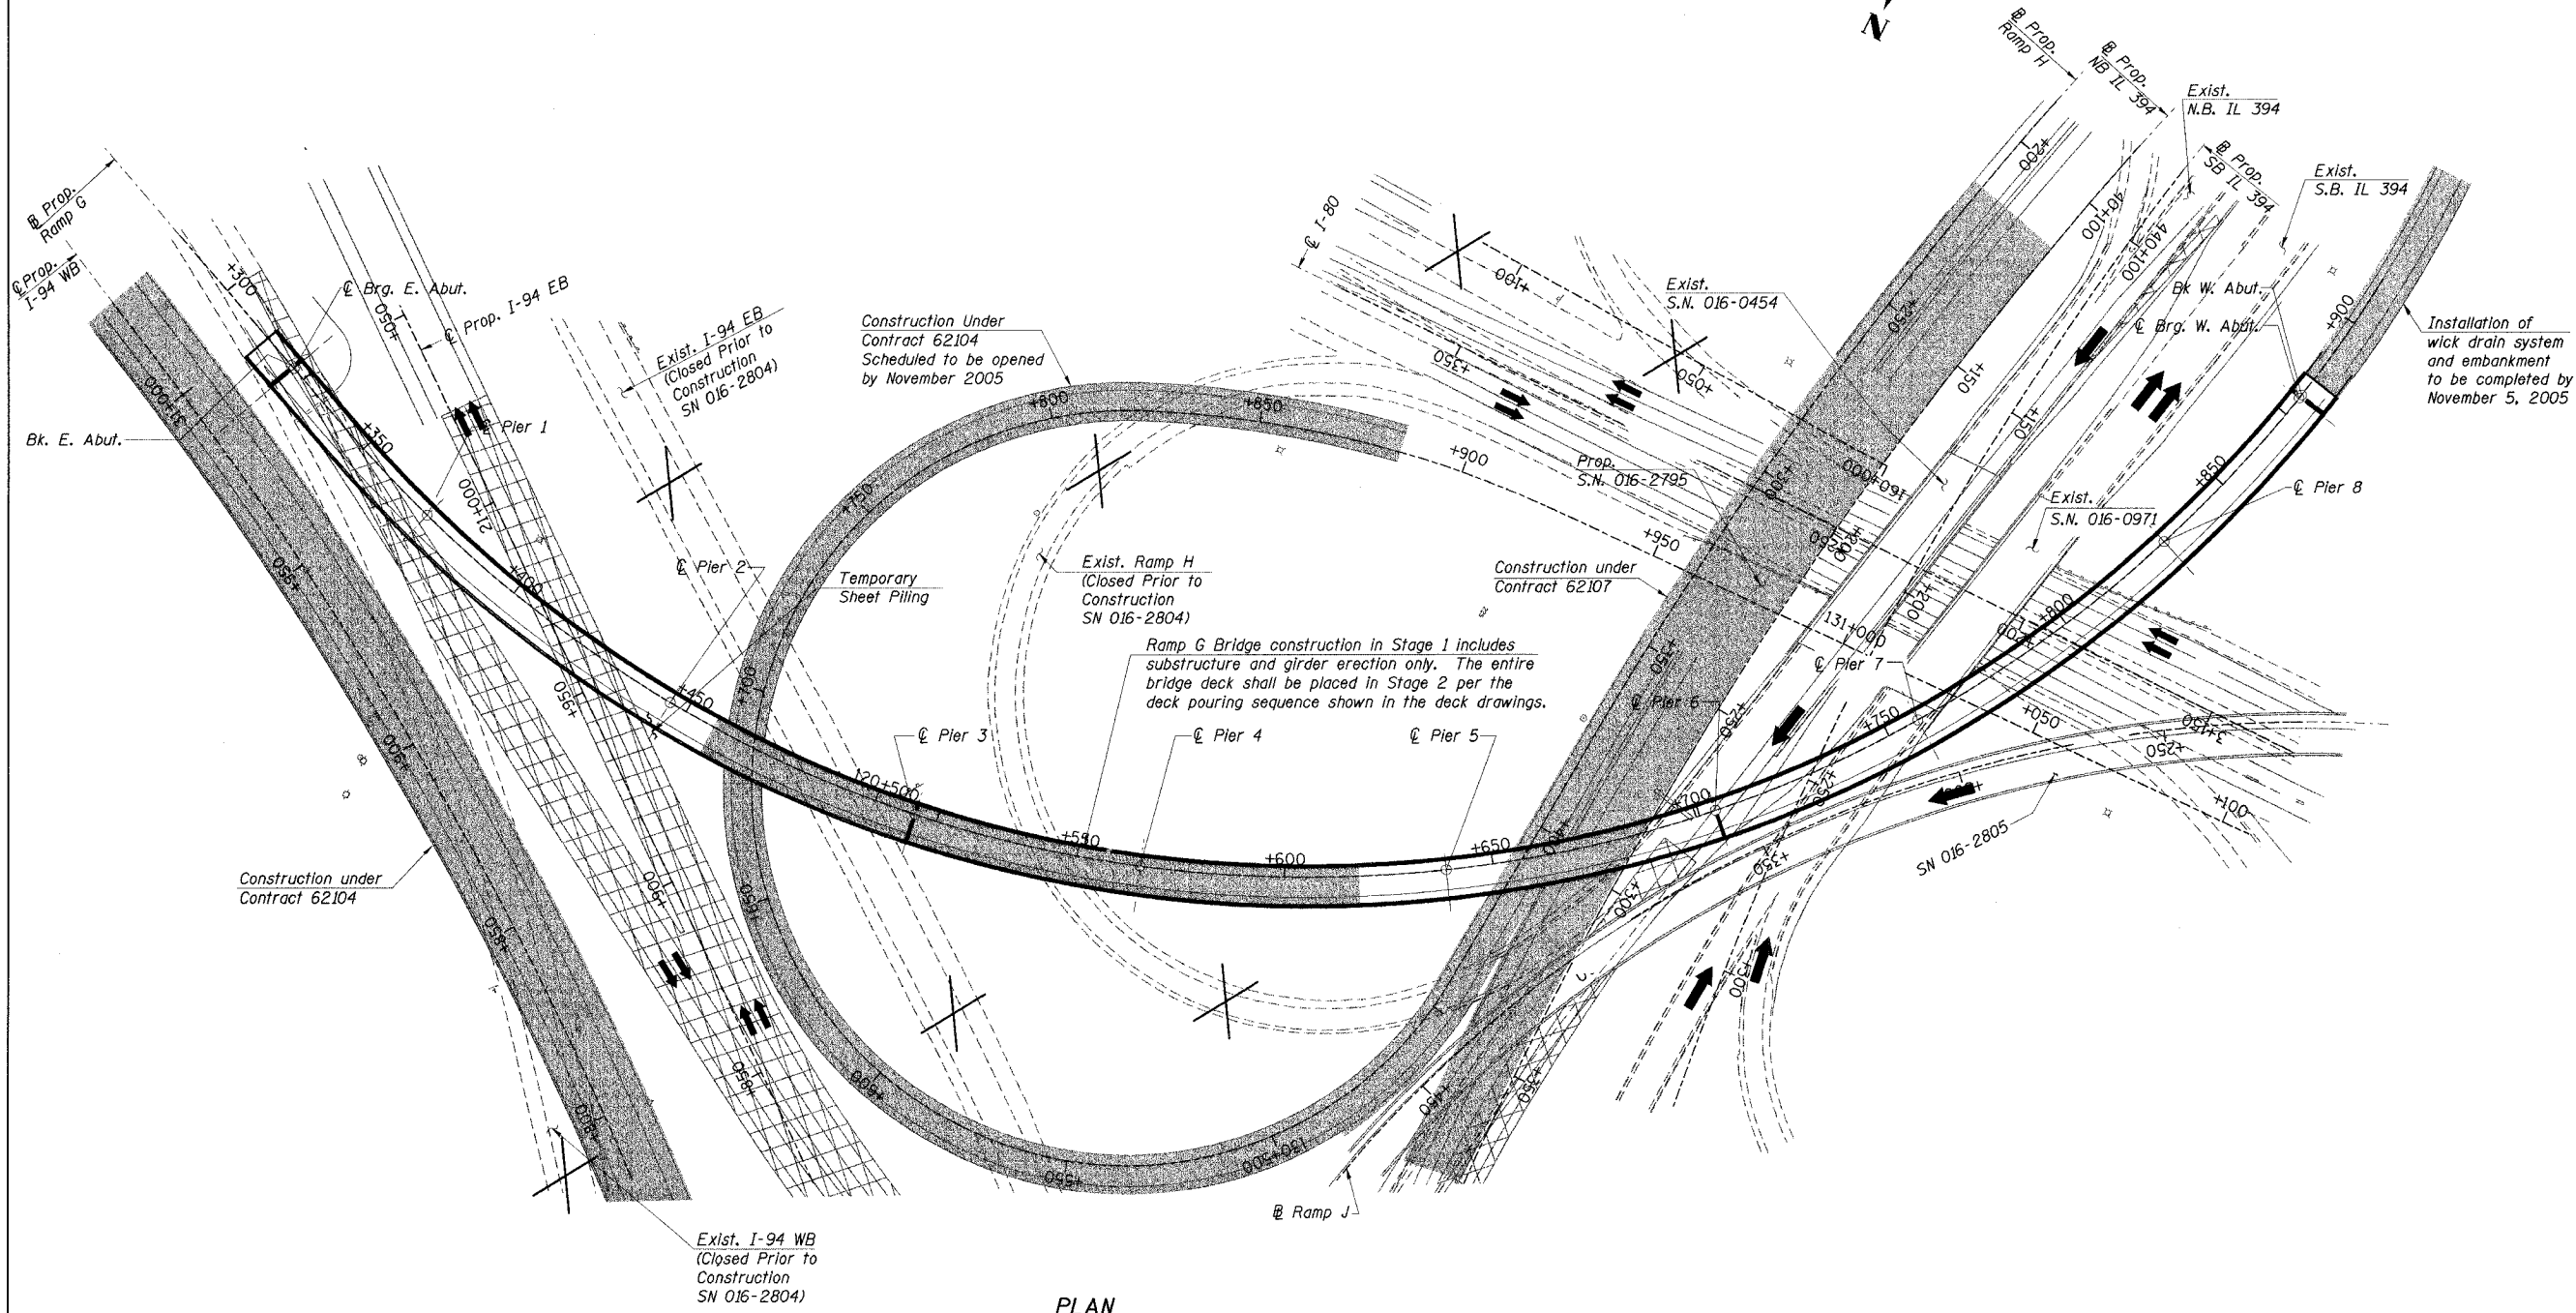

PLAN

J:\Beauchamp
EA\345652\CADD\I-94\CTR_28_2804\CAD\150214a_2804.dgn
28-MAR-2005 12:37

DESIGNED	JJK/GPM
CHECKED	PCA
DRAWN	JM/GPM
CHECKED	PCA

LEGEND

- Area to be constructed during this phase of construction. Bridge construction includes substructure and girder erection.
- Temporary Roadway Used for Maintenance of Traffic
- Traffic Configuration
- Road Closed

ILLINOIS DEPARTMENT OF TRANSPORTATION
I-94/IL 394 SOUTH BOUND
SUGGESTED CONSTRUCTION SEQUENCE
STAGE 1
WB I-80/94 TO SB IL 394 - RAMP G
FAI 80/94 - FAP 332 SECTION 0203.1B
COOK COUNTY
STA. 120+796.063 STRUCTURE NO. 016-2804
DATE 3/23/05
SCALE ---

HNTB