



STATE OF ILLINOIS  
DEPARTMENT OF TRANSPORTATION

ROUTE NO.	SECTION	COUNTY	TOTAL SHEETS	SHEET NO.	SHEET NO. 33 91 SHEETS
F. A. I. 80/94	0203.1B	COOK	200	95	
FED. ROAD DIST. NO. 1	ILLINOIS	FED. AID PROJECT-			
CONTRACT NO. 62854					

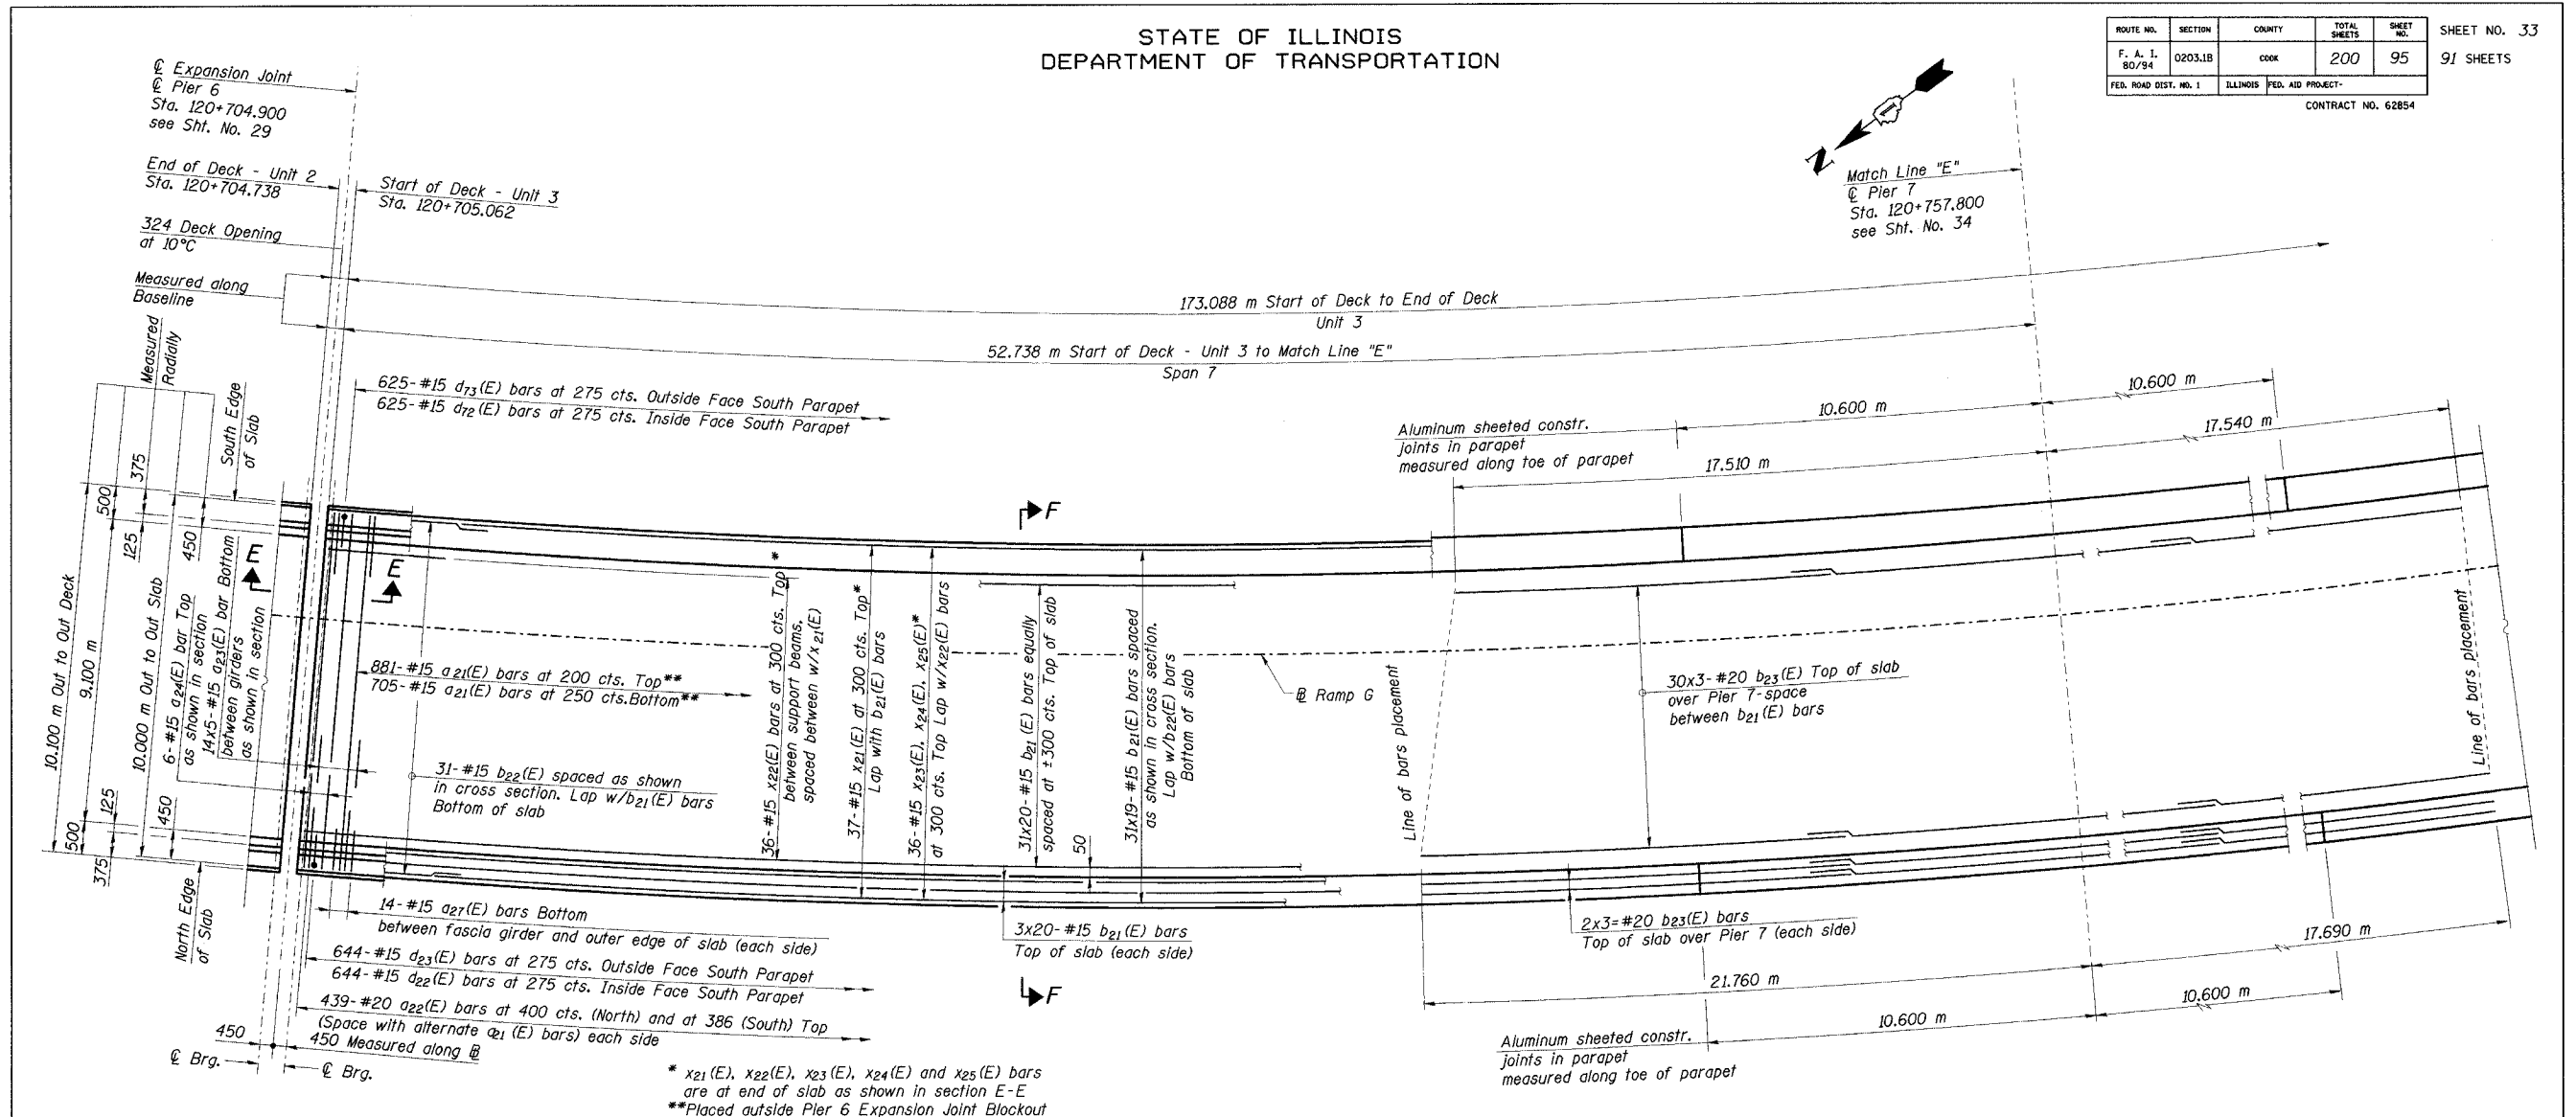

DECK PLAN - SPAN 7

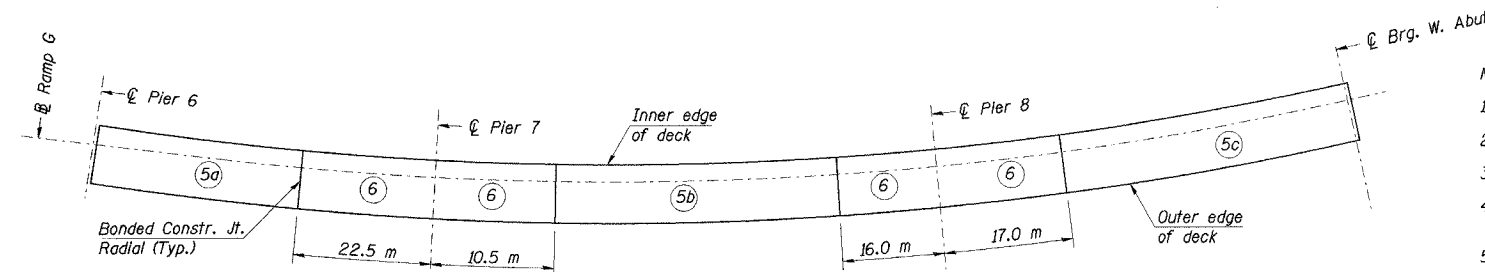

DECK POURING SEQUENCE

The concrete must be placed in manner such that the concrete poured at the beginning of a day's pour does not cure until all the concrete for that day is in place.

DESIGNED	JWD
CHECKED	DD
DRAWN	LK
CHECKED	DD

Notes:

- Span dimensions given along baseline.
- For deck cross section F-F, see Sht. No. 36.
- For parapet reinforcement, see Sheets No's 36-38.
- For localized scupper reinforcement and Bill of Material, see Sht. No. 39.
- Typical lap splice lengths for reinforcement are based on a class C lap with 0.8 reduction for min. spacing:  
#15 bars - 510  
#20 bars - 640
- Transverse reinforcement spacing is at outer edge. The transverse bars shall be placed radially and spacing along inner edge due to deck curvature is approximately:  
Outer spa. ~ 193  
200 ~ 193  
250 ~ 242
- All bars designated (E) are epoxy coated.
- For Expansion Joint cross section E-E, see Sht. No. 29.
- Bars indicated thus "12x5-#15 etc." indicates 12 lines of bars with 5 lengths per line.
- Place d (E) series parapet bars to avoid Aluminum Sheeted Joint Locations in parapet.
- All dimensions are in millimeters (mm) except as noted.

ILLINOIS DEPARTMENT OF TRANSPORTATION  
I-94/IL 394 SOUTH BOUND  
DECK PLAN  
SPAN 7  
WB I-80/94 TO SB IL 394 - RAMP G  
FAI 80/94 - FAP 332 SECTION 0203.1B  
COOK COUNTY  
STA. 120+796.063 STRUCTURE NO. 016-2804  
DATE 3/23/05  
SCALE ---

**HNTB**

J:\Beauchamp  
E:\34562\CADD\N1\CTR\_28-2804\cadd\150074e-2804.dgn  
28-MAR-2005 12:35