
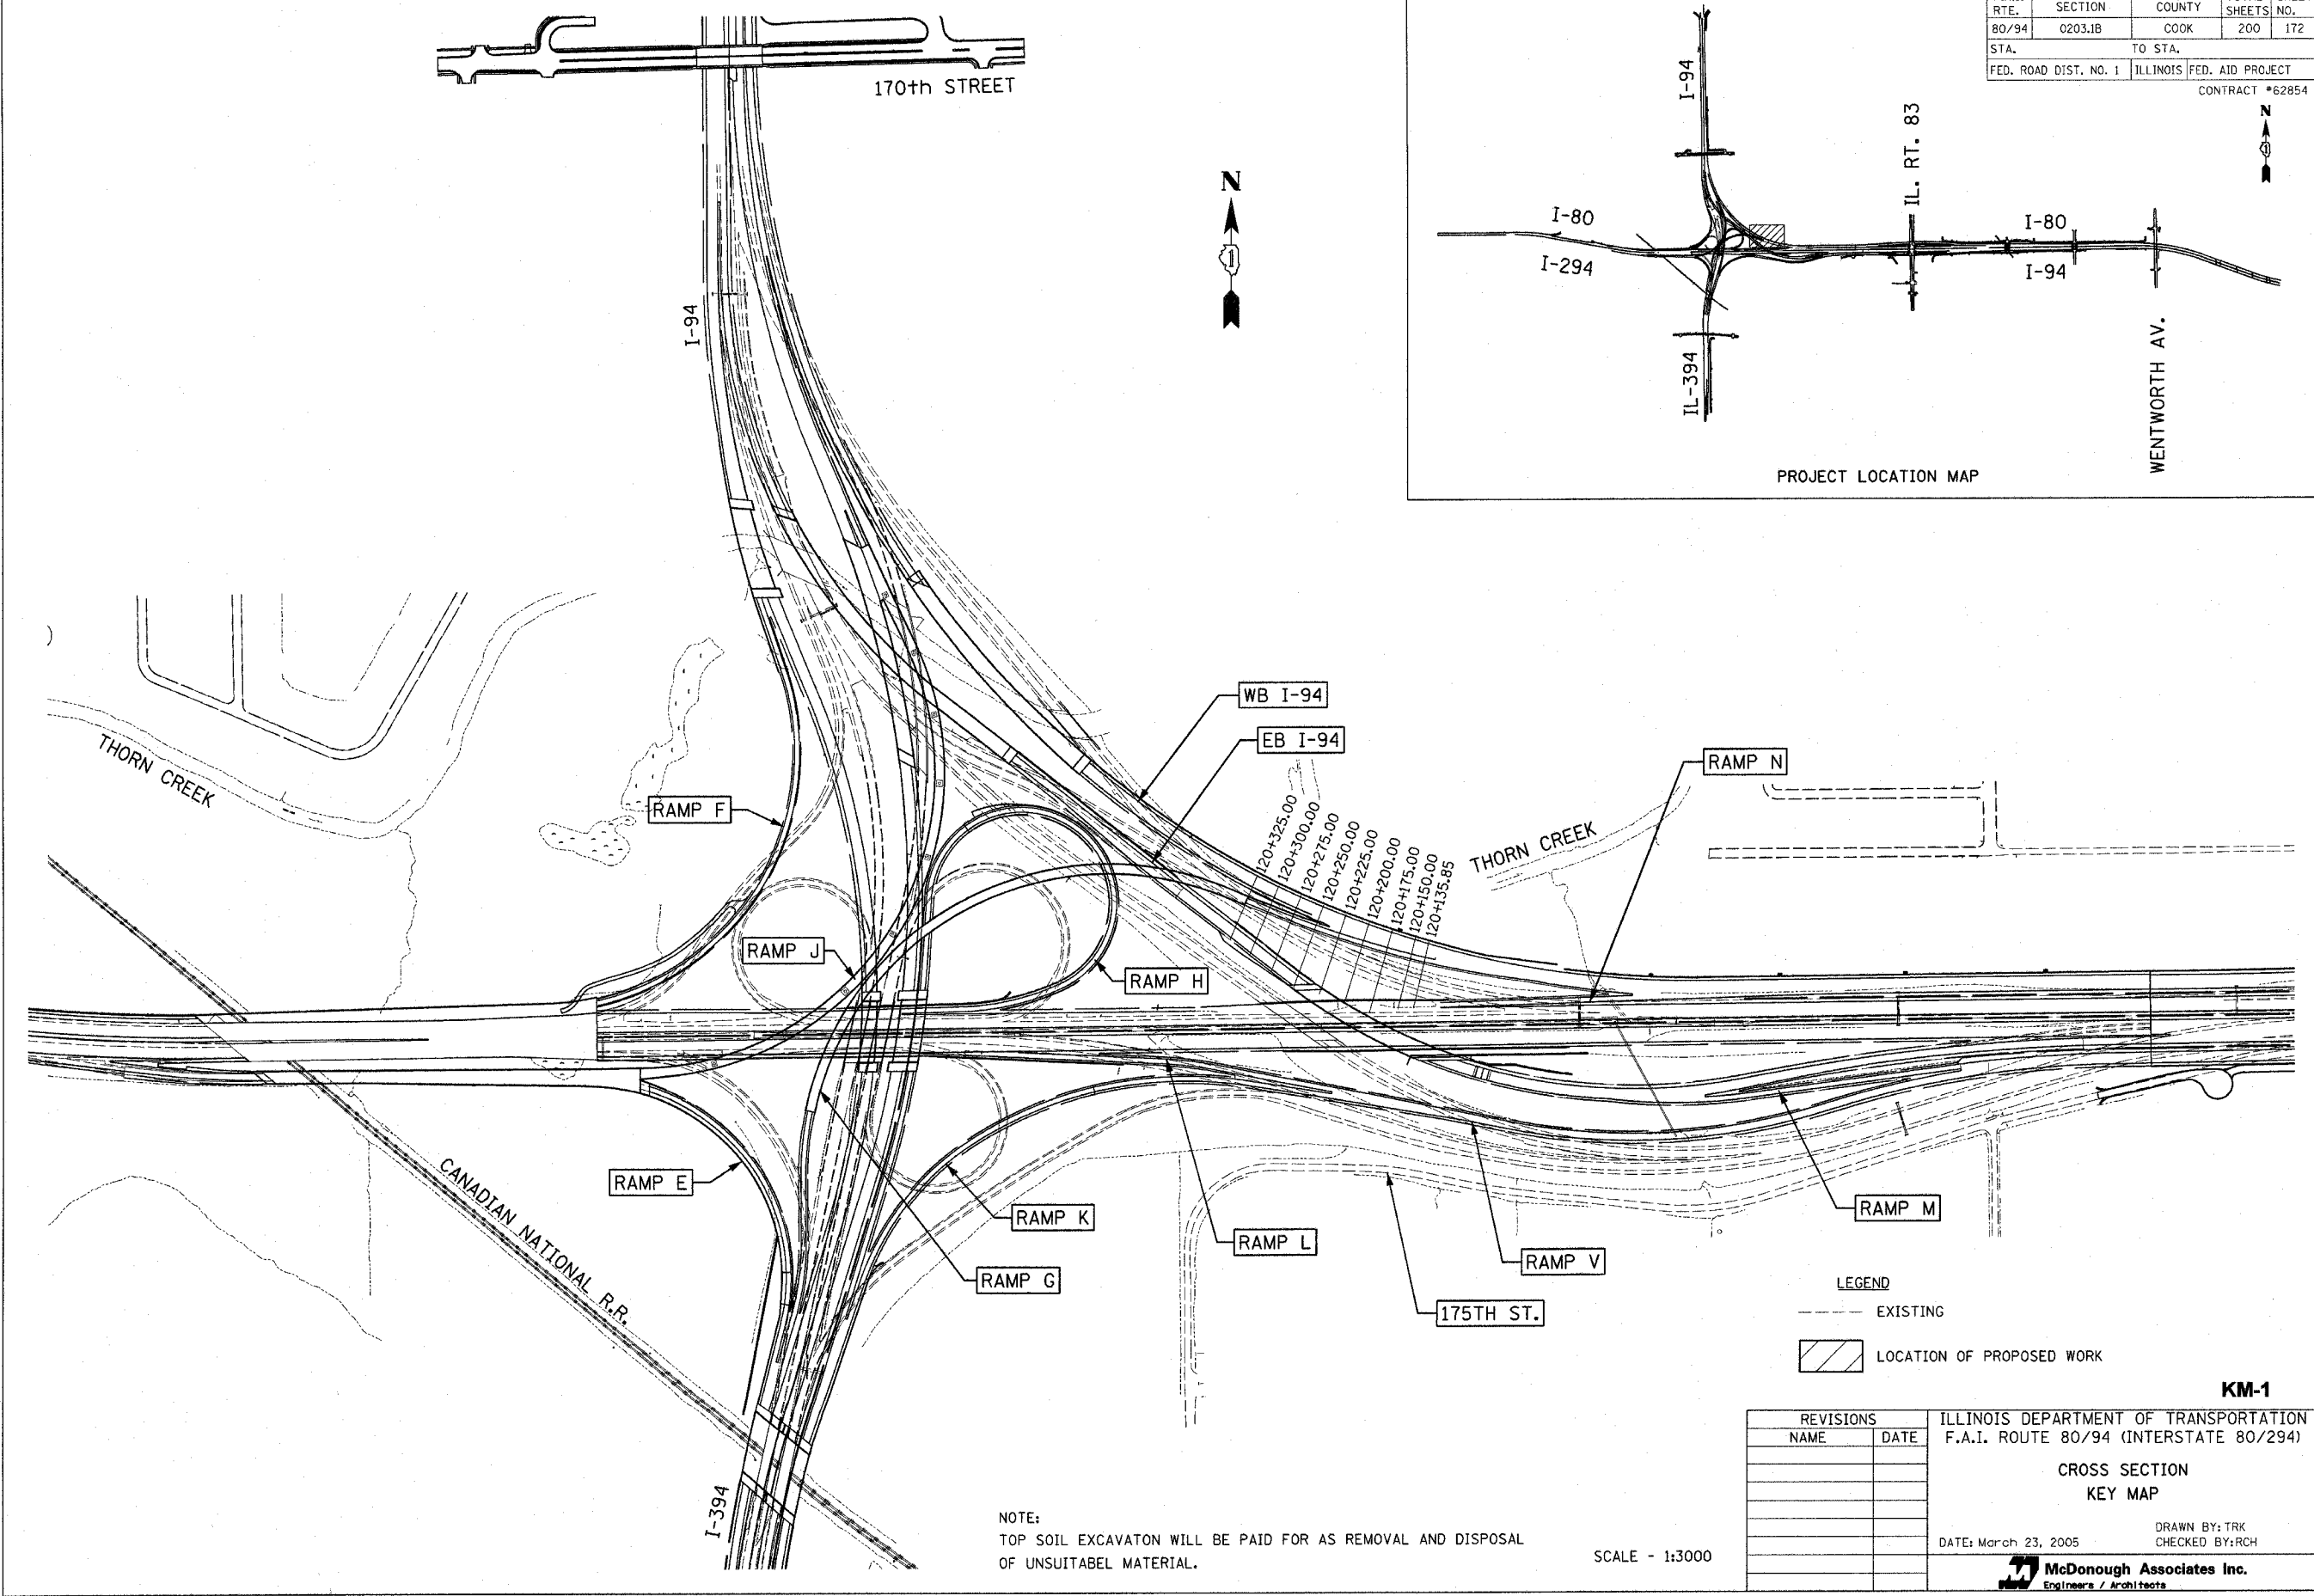


F.A.I. RTE.	SECTION	COUNTY	TOTAL SHEETS	SHEET NO.
80/94	0203JB	COOK	200	172
STA.		TO STA.		
FED. ROAD DIST. NO. 1		ILLINOIS	FED. AID PROJECT	
CONTRACT #62854				

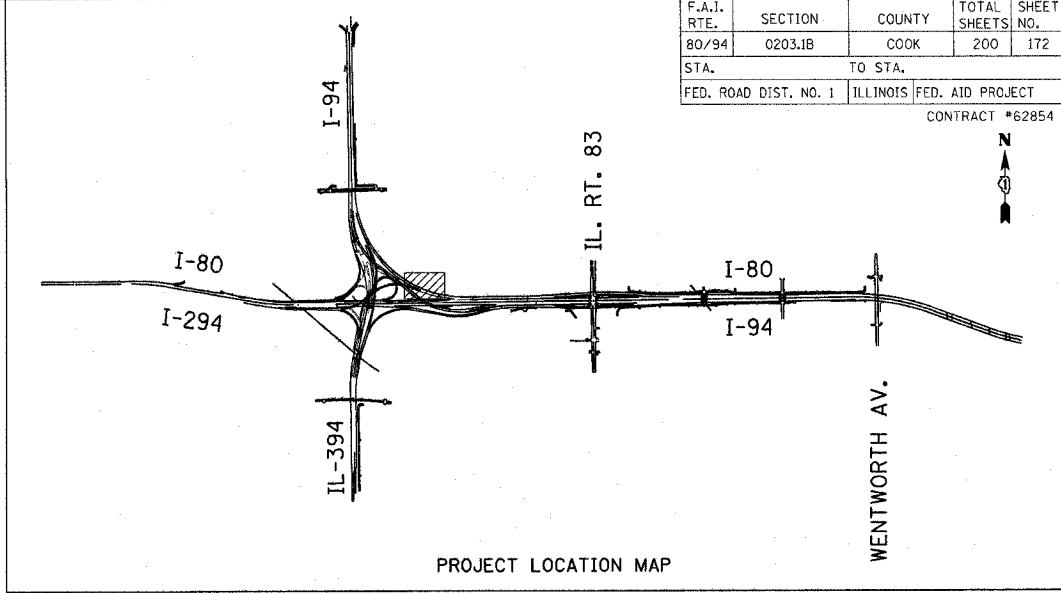

LEGEND
 --- EXISTING
 [Hatched Box] LOCATION OF PROPOSED WORK

REVISIONS	
NAME	DATE

KM-1
 ILLINOIS DEPARTMENT OF TRANSPORTATION
 F.A.I. ROUTE 80/94 (INTERSTATE 80/294)
 CROSS SECTION
 KEY MAP
 DATE: March 23, 2005
 DRAWN BY: TRK
 CHECKED BY: RCH
McDonough Associates Inc.
 Engineers / Architects

NOTE:
 TOP SOIL EXCAVATION WILL BE PAID FOR AS REMOVAL AND DISPOSAL OF UNSUITABLE MATERIAL.

SCALE - 1:3000

Contract: 2014060226.dgn 3/23/2005 3:07:29 PM