


FAI RTE	SECTION	COUNTY	TOTAL SHEETS	SHEET NO.
80/94	0203.1B	COOK	200	173
STA.		TO STA.		
FED ROAD DIST. NO.		ILLINOIS FED. AID PROJECT		

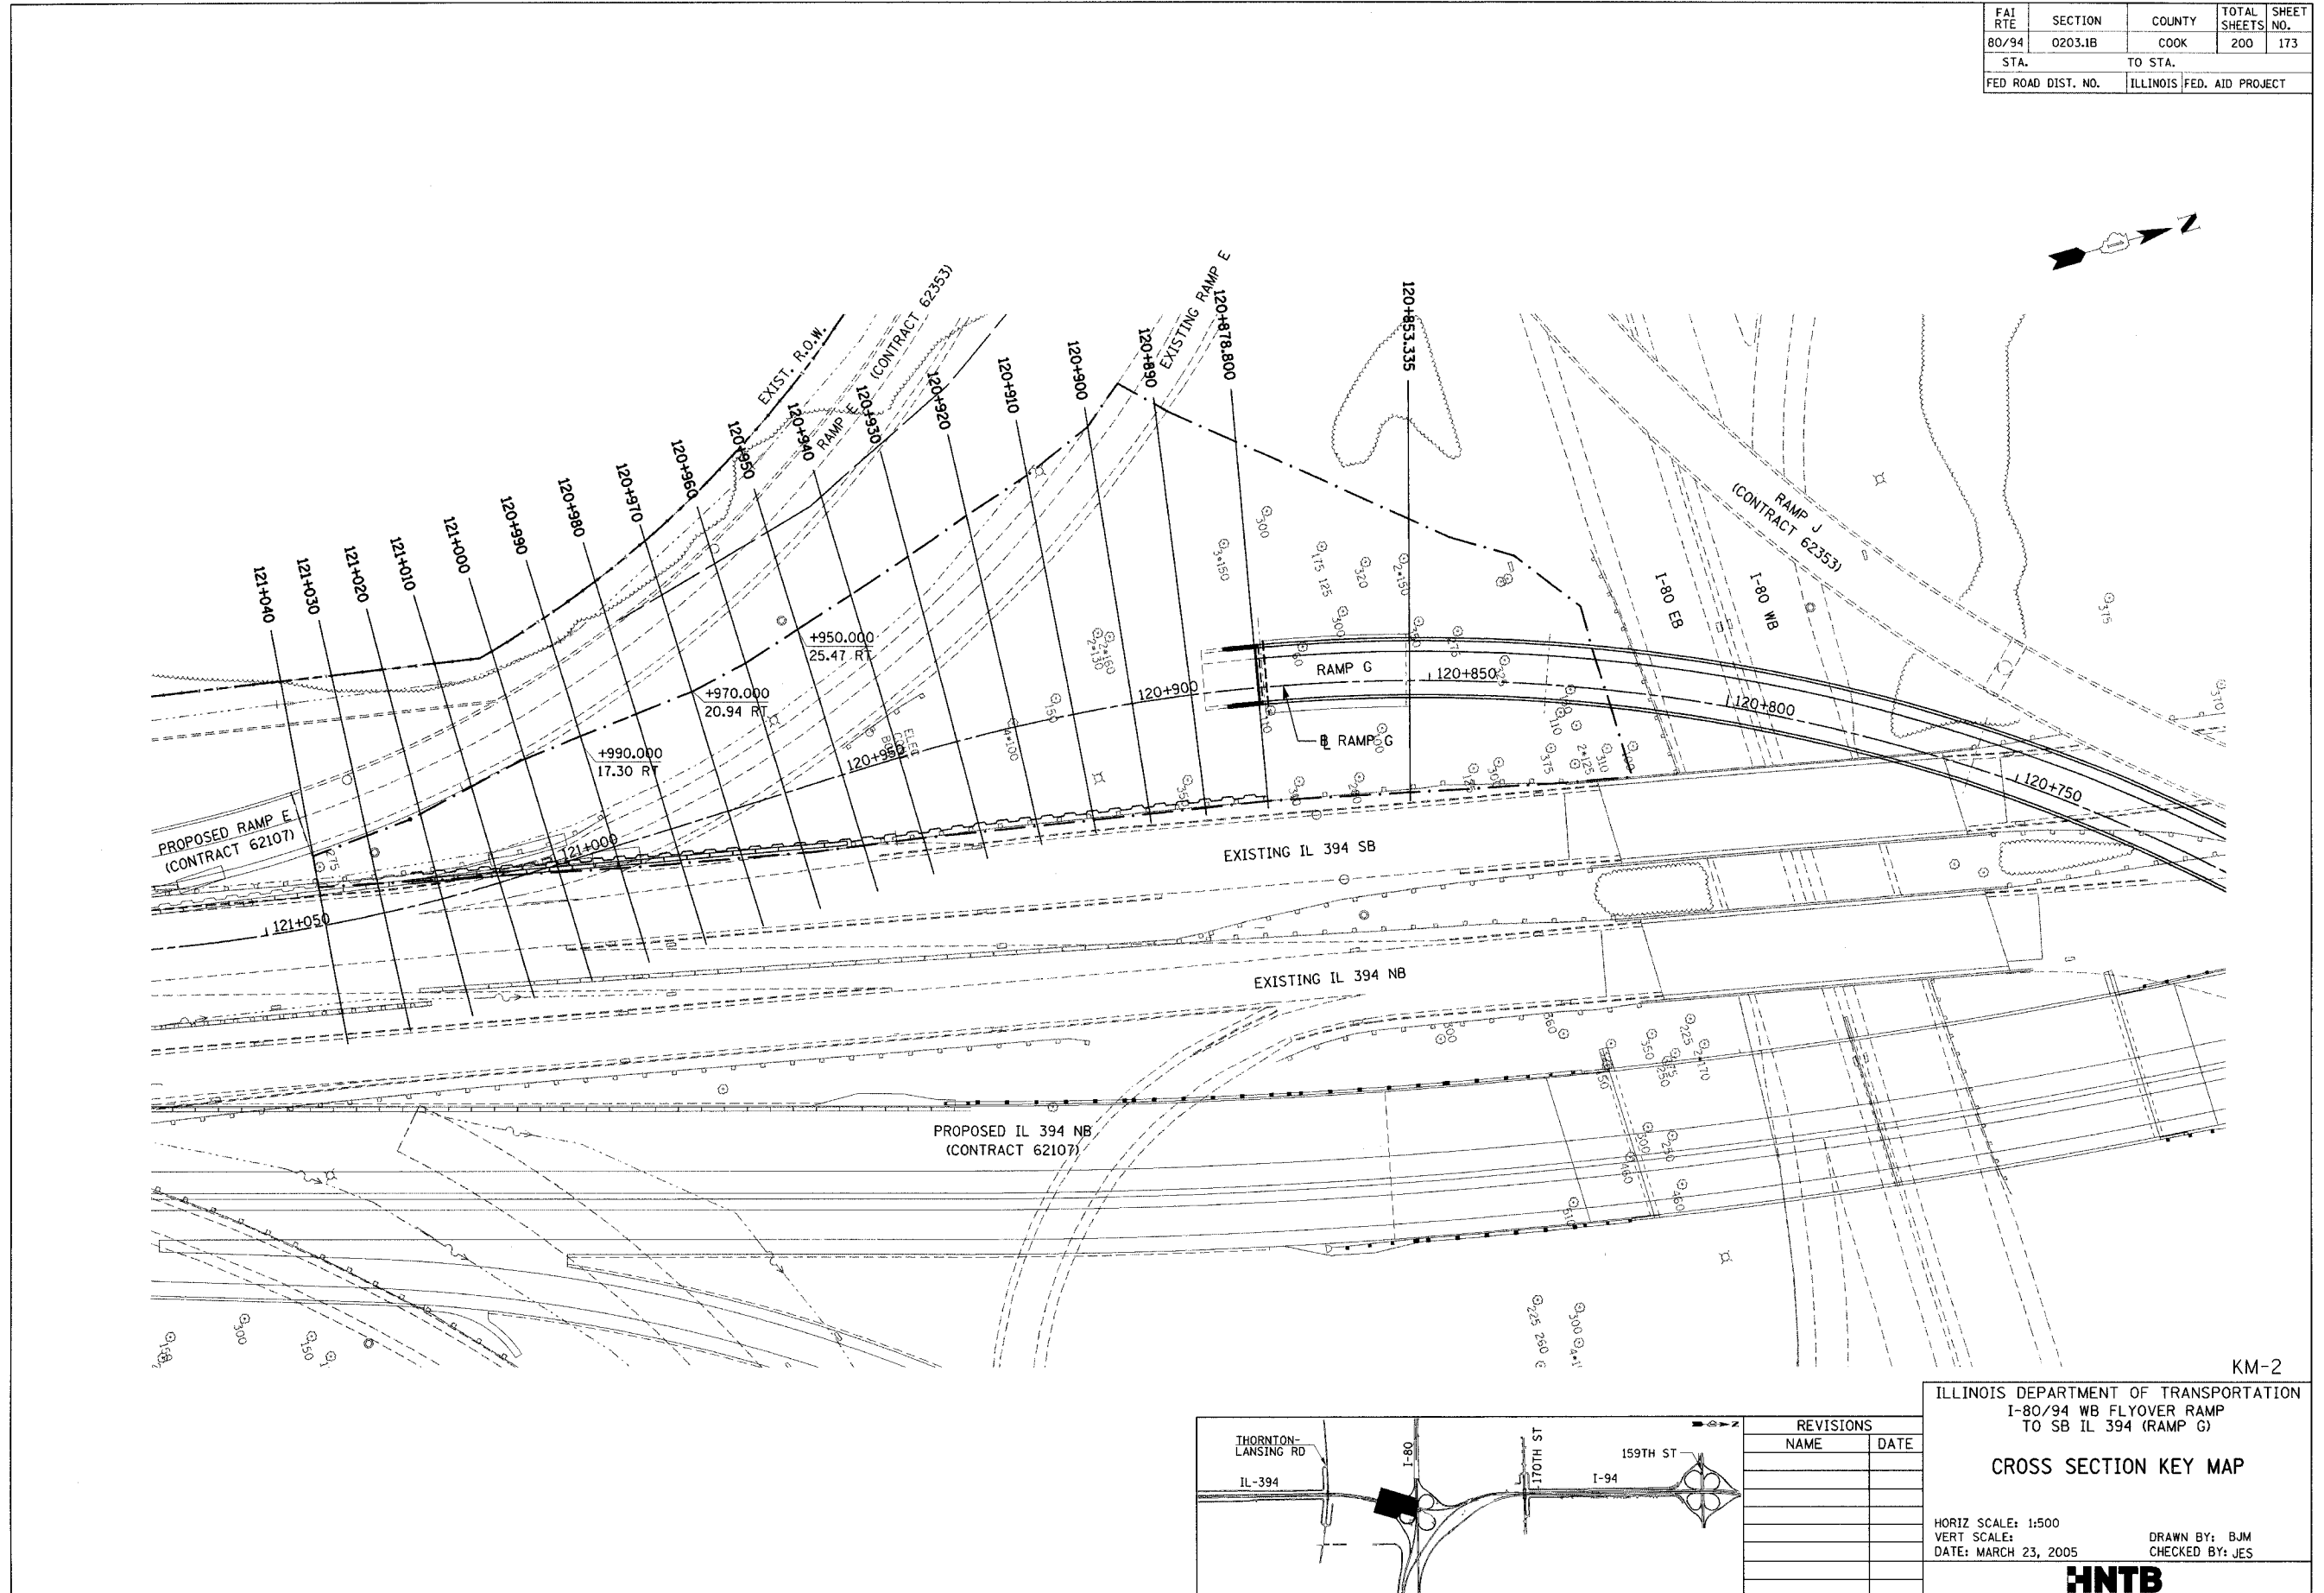


KM-2

ILLINOIS DEPARTMENT OF TRANSPORTATION
I-80/94 WB FLYOVER RAMP
TO SB IL 394 (RAMP G)

CROSS SECTION KEY MAP

HORIZ SCALE: 1:500
VERT SCALE:
DATE: MARCH 23, 2005
DRAWN BY: BJM
CHECKED BY: JES

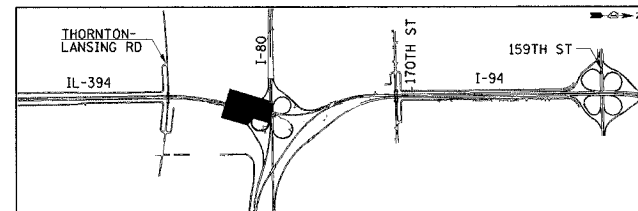

REVISIONS	
NAME	DATE