


F.A.I. RTE.	SECTION	COUNTY	TOTAL SHEETS	SHEET NO.
80/94	0203.1B	COOK	200	178
STA.		TO STA.		
FED. ROAD DIST. NO. 1		ILLINOIS FED. AID PROJECT		
		CONTRACT # 62B54		

FINAL SURVEY	BY	DATE
NOTE BOOK		
AREAS CHECKED		

ORIGINAL SURVEY	BY	DATE
NOTE BOOK		
AREAS CHECKED		

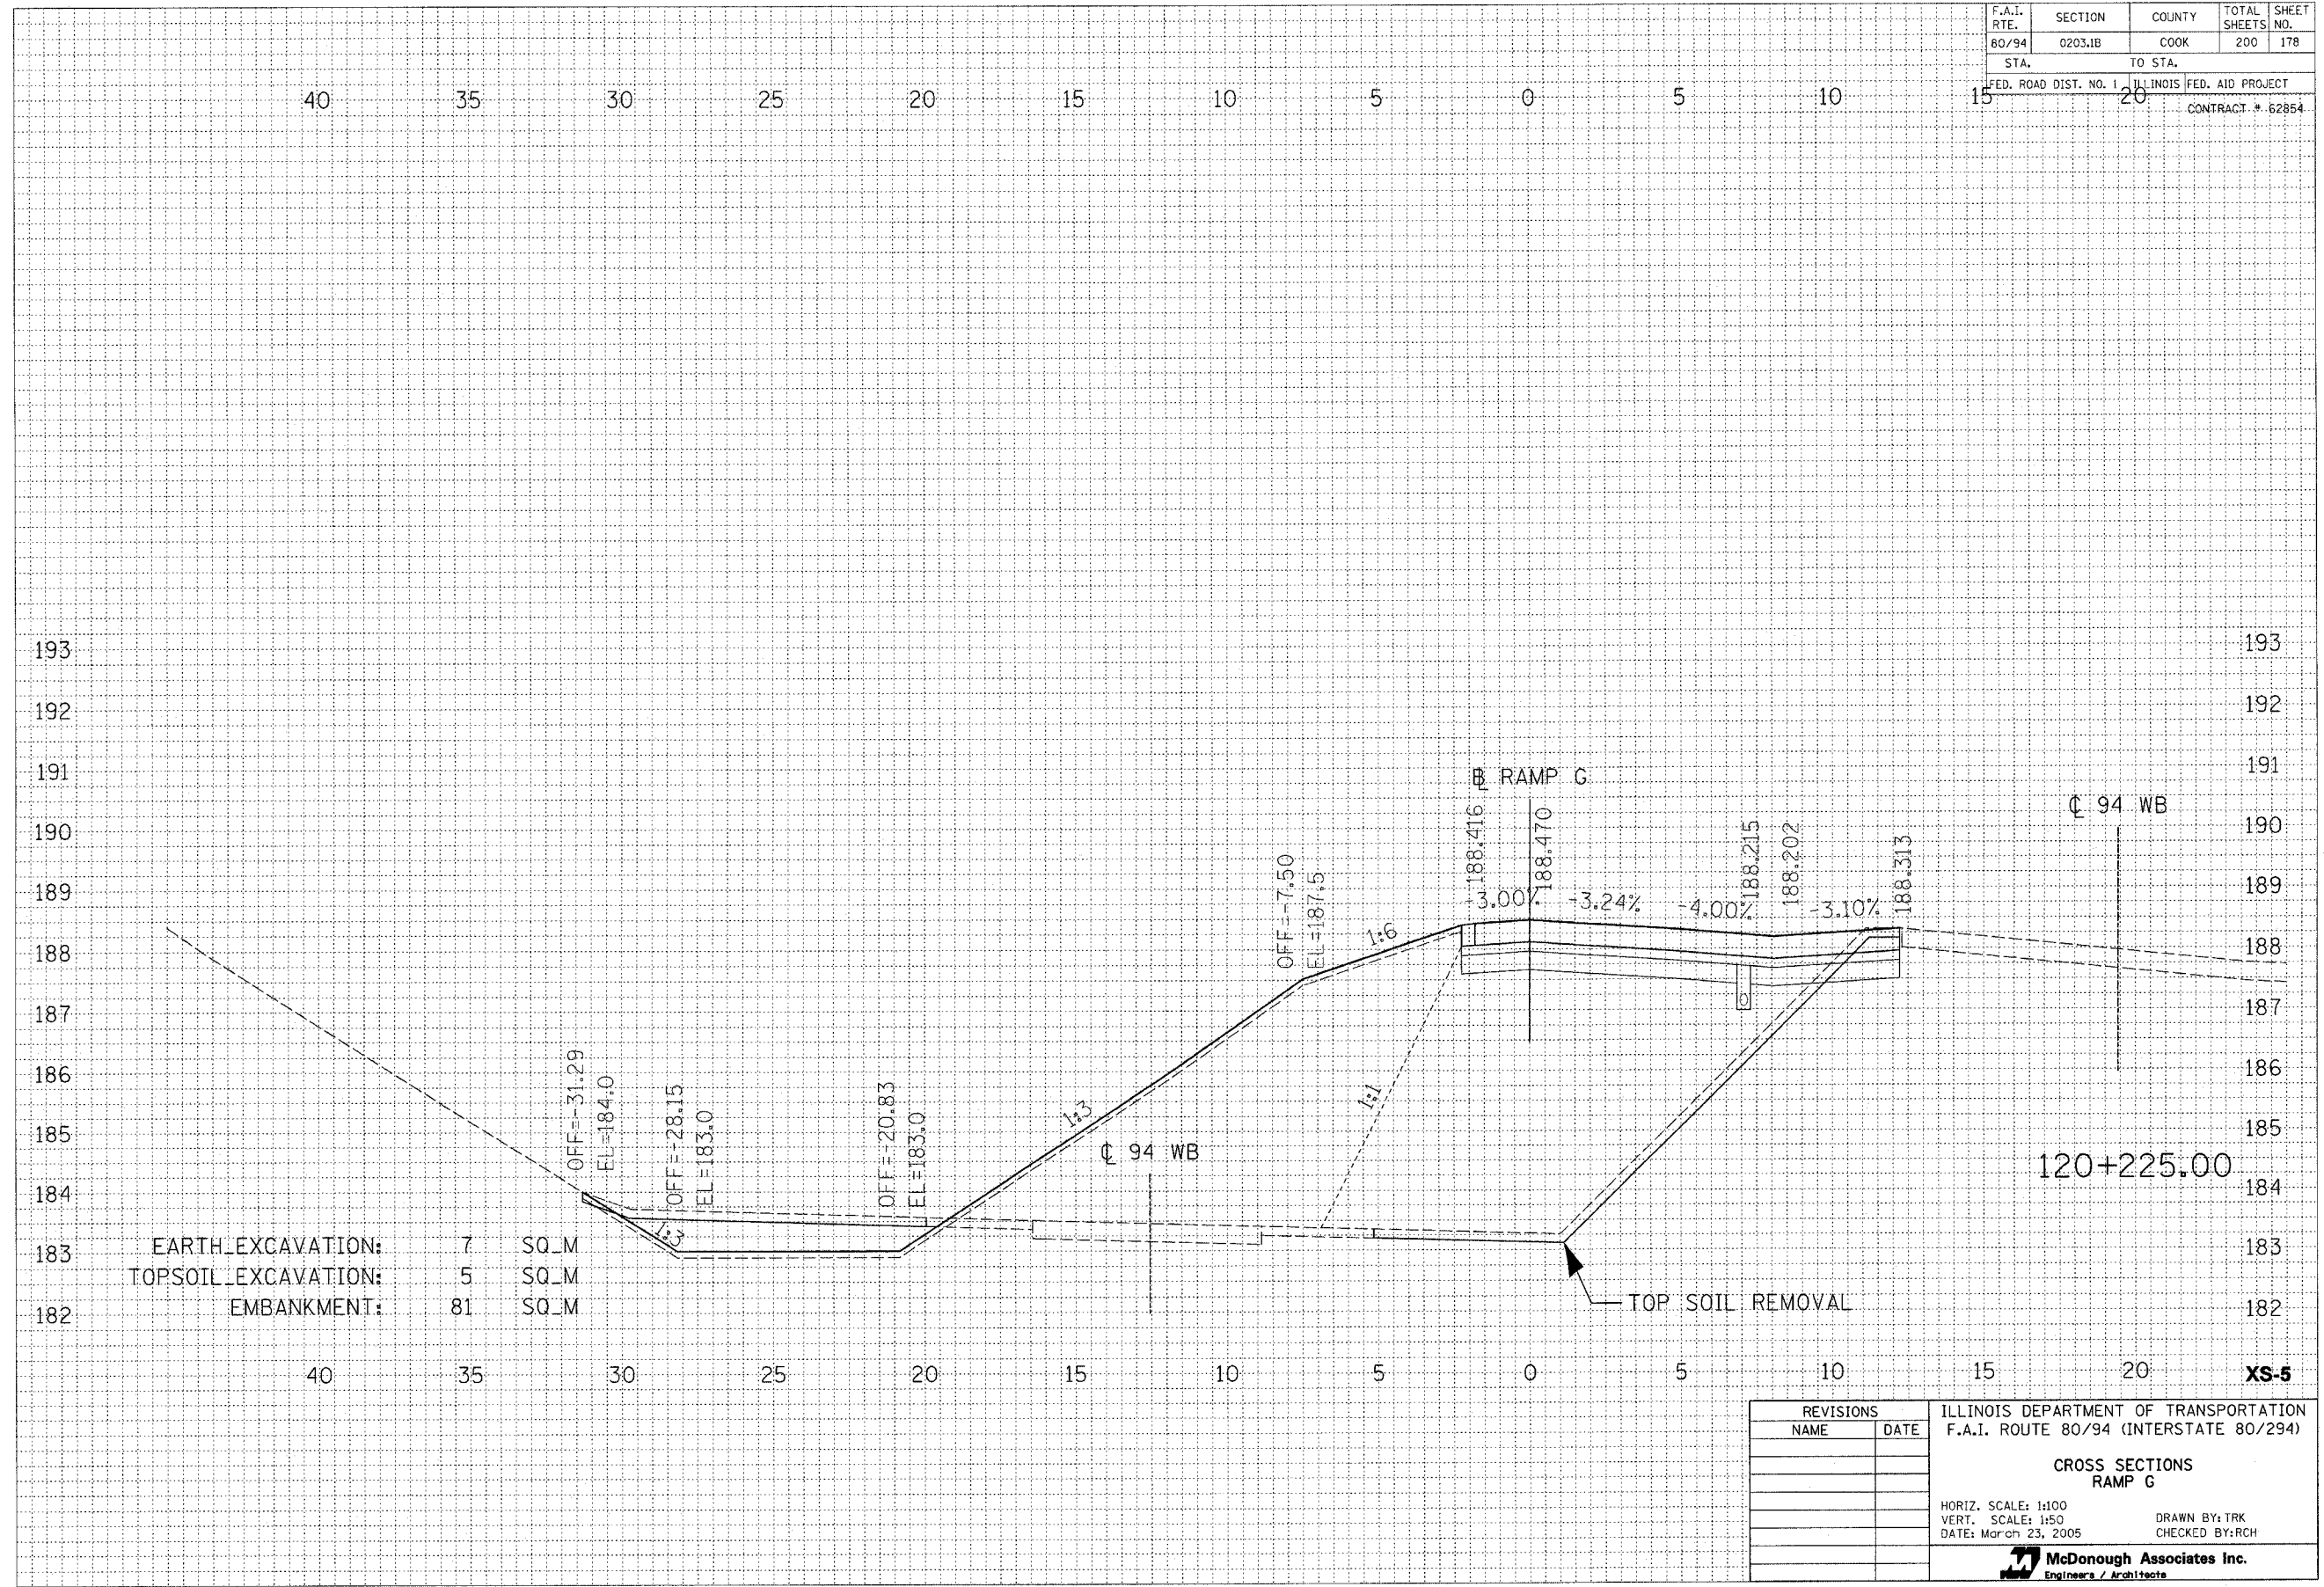

REVISIONS	
NAME	DATE

ILLINOIS DEPARTMENT OF TRANSPORTATION
 F.A.I. ROUTE 80/94 (INTERSTATE 80/294)

**CROSS SECTIONS
 RAMP G**

HORIZ. SCALE: 1:100
 VERT. SCALE: 1:50
 DATE: March 23, 2005

DRAWN BY: TRK
 CHECKED BY: RCH

McDonough Associates Inc.
 Engineers / Architects