


F.A.I. RTE.	SECTION	COUNTY	TOTAL SHEETS	SHEET NO.
80/94	0203.1B	COOK	200	180
STA.		TO STA.		
15		20		
ILLINOIS FED. AID PROJECT				
CONTRACT # 62854				

FINAL SURVEY	BY	DATE
SURVEYED		
PLOTTED		
NOTE BOOK		
AREAS CHECKED		

ORIGINAL SURVEY	BY	DATE
SURVEYED		
PLOTTED		
NOTE BOOK		
AREAS CHECKED		

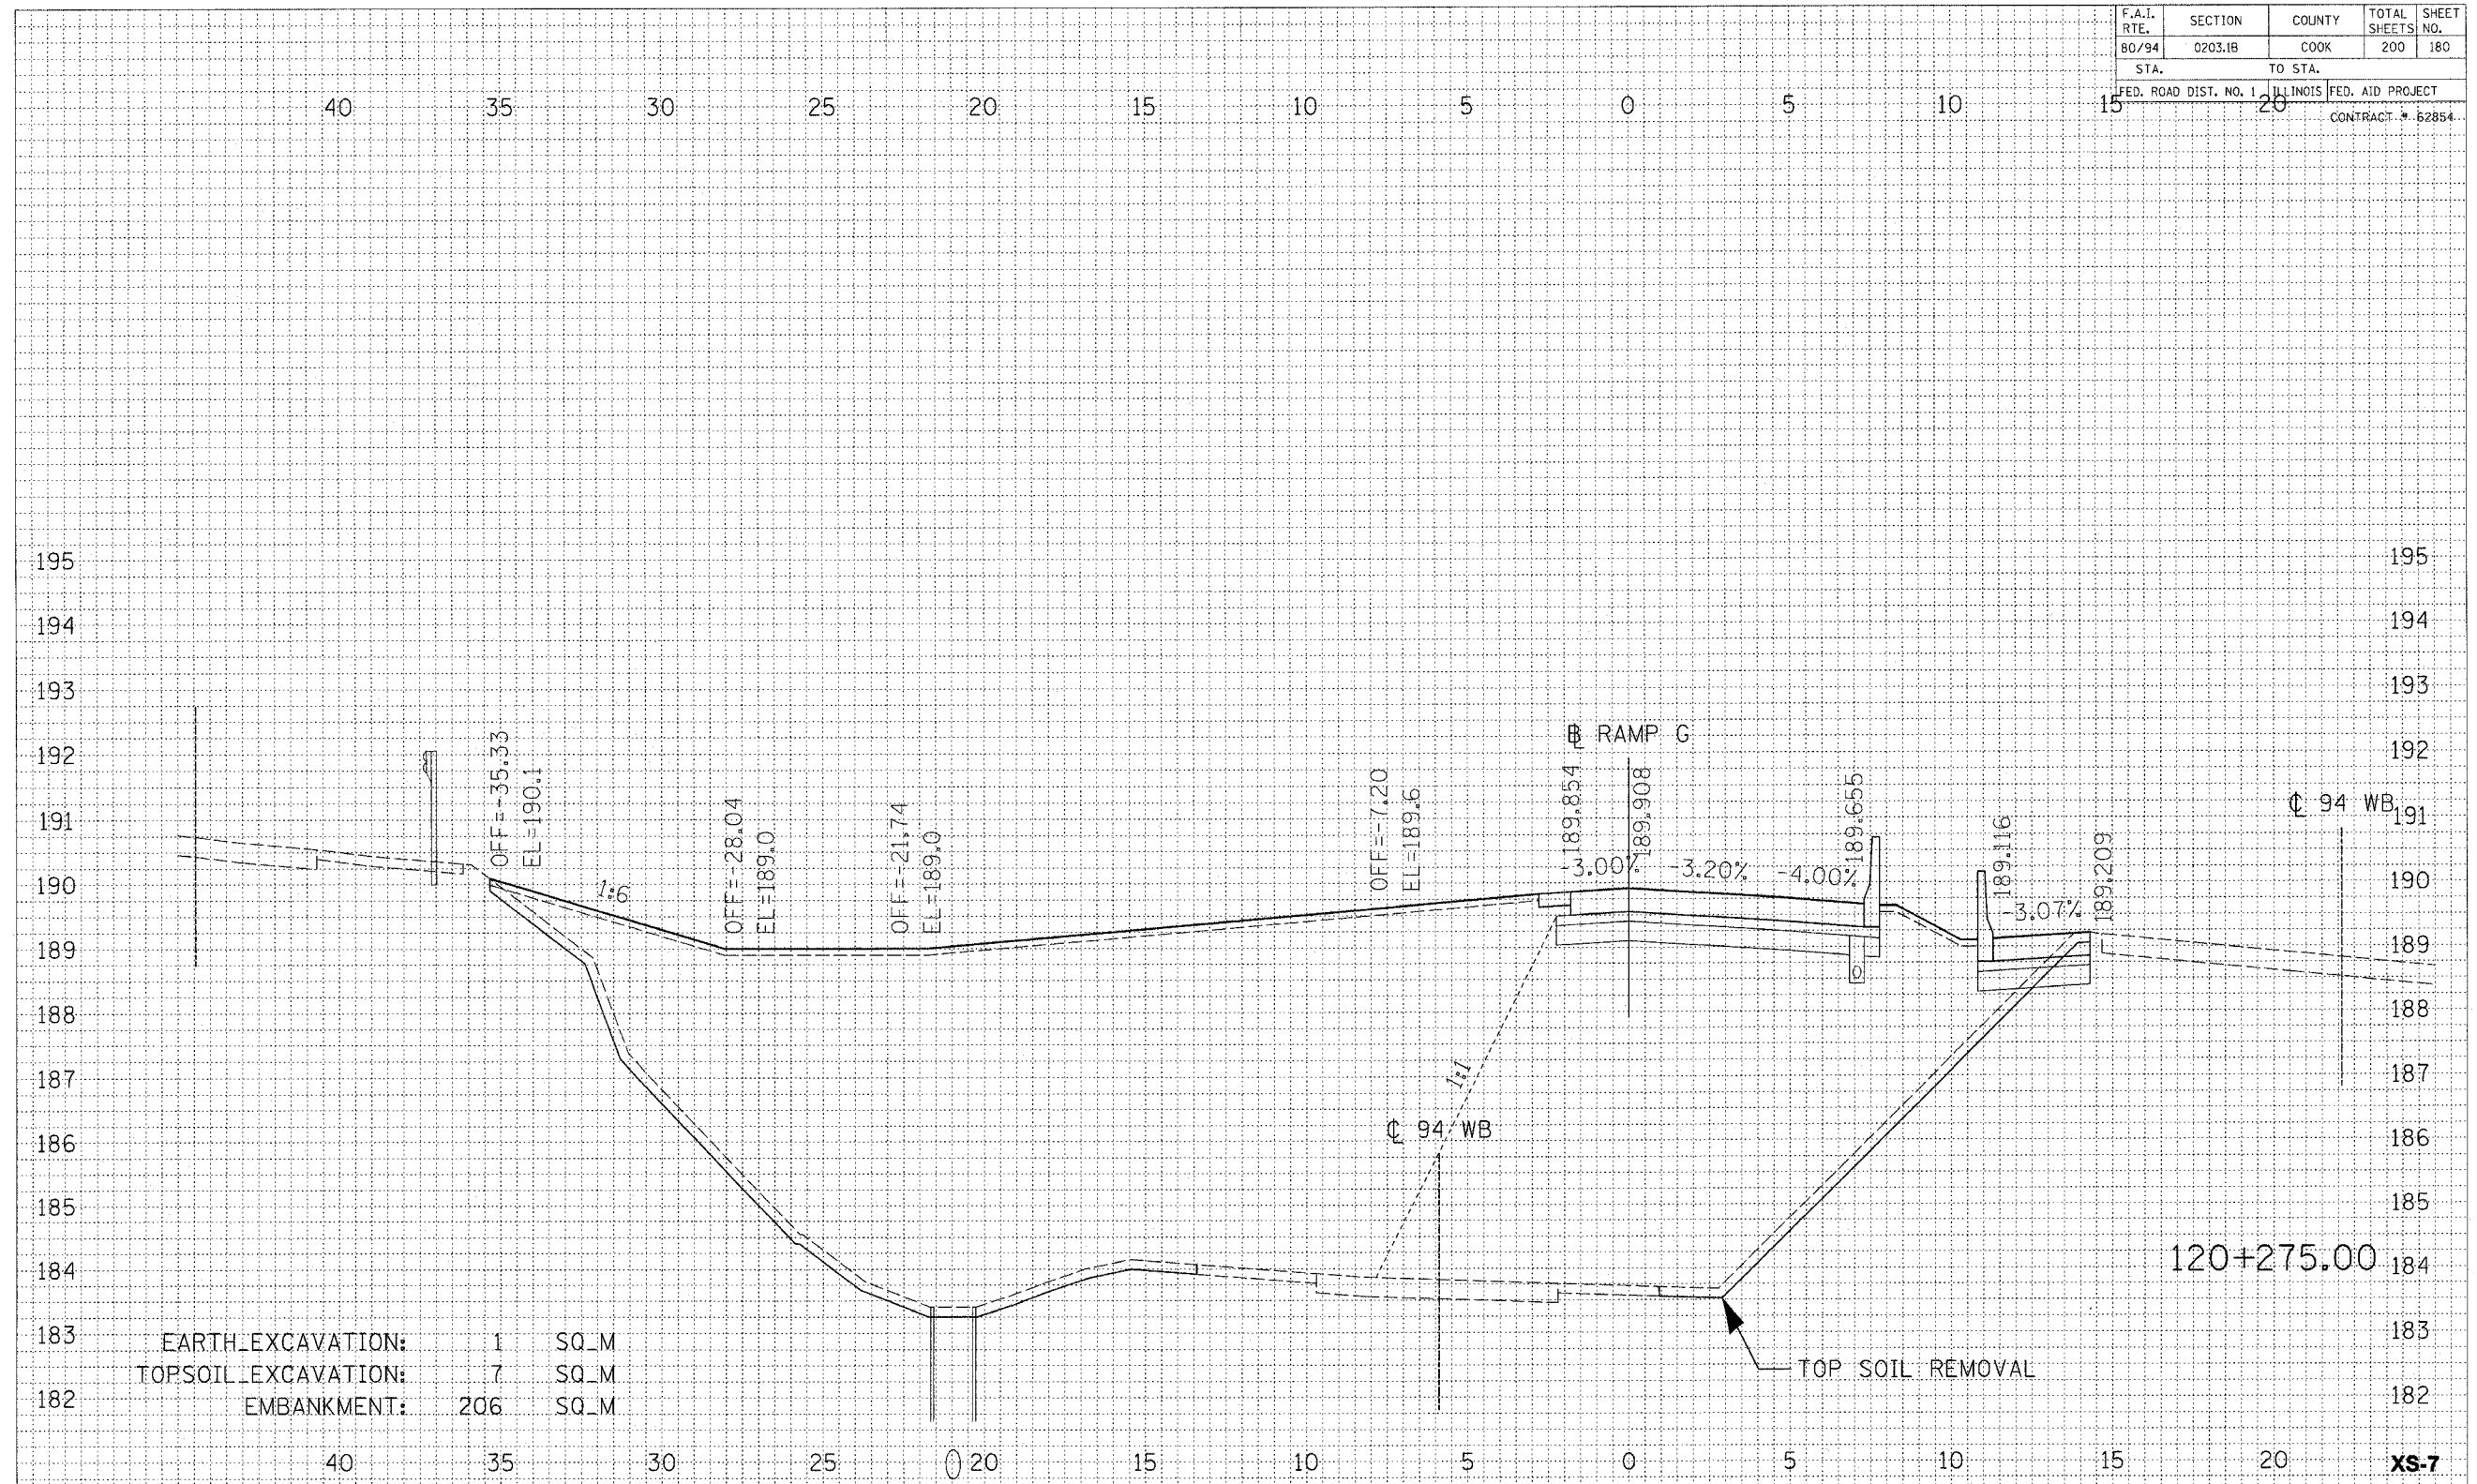

EARTH EXCAVATION:	1	SQ_M
TOPSOIL EXCAVATION:	7	SQ_M
EMBANKMENT:	206	SQ_M

REVISIONS		ILLINOIS DEPARTMENT OF TRANSPORTATION F.A.I. ROUTE 80/94 (INTERSTATE 80/294)
NAME	DATE	
		CROSS SECTIONS RAMP G HORIZ. SCALE: 1:100 VERT. SCALE: 1:50 DATE: March 23, 2005 DRAWN BY: TRK CHECKED BY: RCH McDonough Associates Inc. Engineers / Architects