
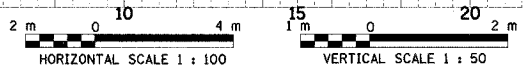


F.A.I. RTE.	SECTION	COUNTY	TOTAL SHEETS	SHEET NO.
80/94	0203.1B	COOK	200	191
STA.		TO STA.		
FED ROAD DIST. NO. 1		ILLINOIS FED. AID PROJECT		

FINAL SURVEY	SURVEY	BY	DATE
NOTE BOOK	NO.		
REPLATE			
AREAS CHECKED			

ORIGINAL SURVEY	SURVEY	BY	DATE
NOTE BOOK	NO.		
REPLATE			
AREAS CHECKED			

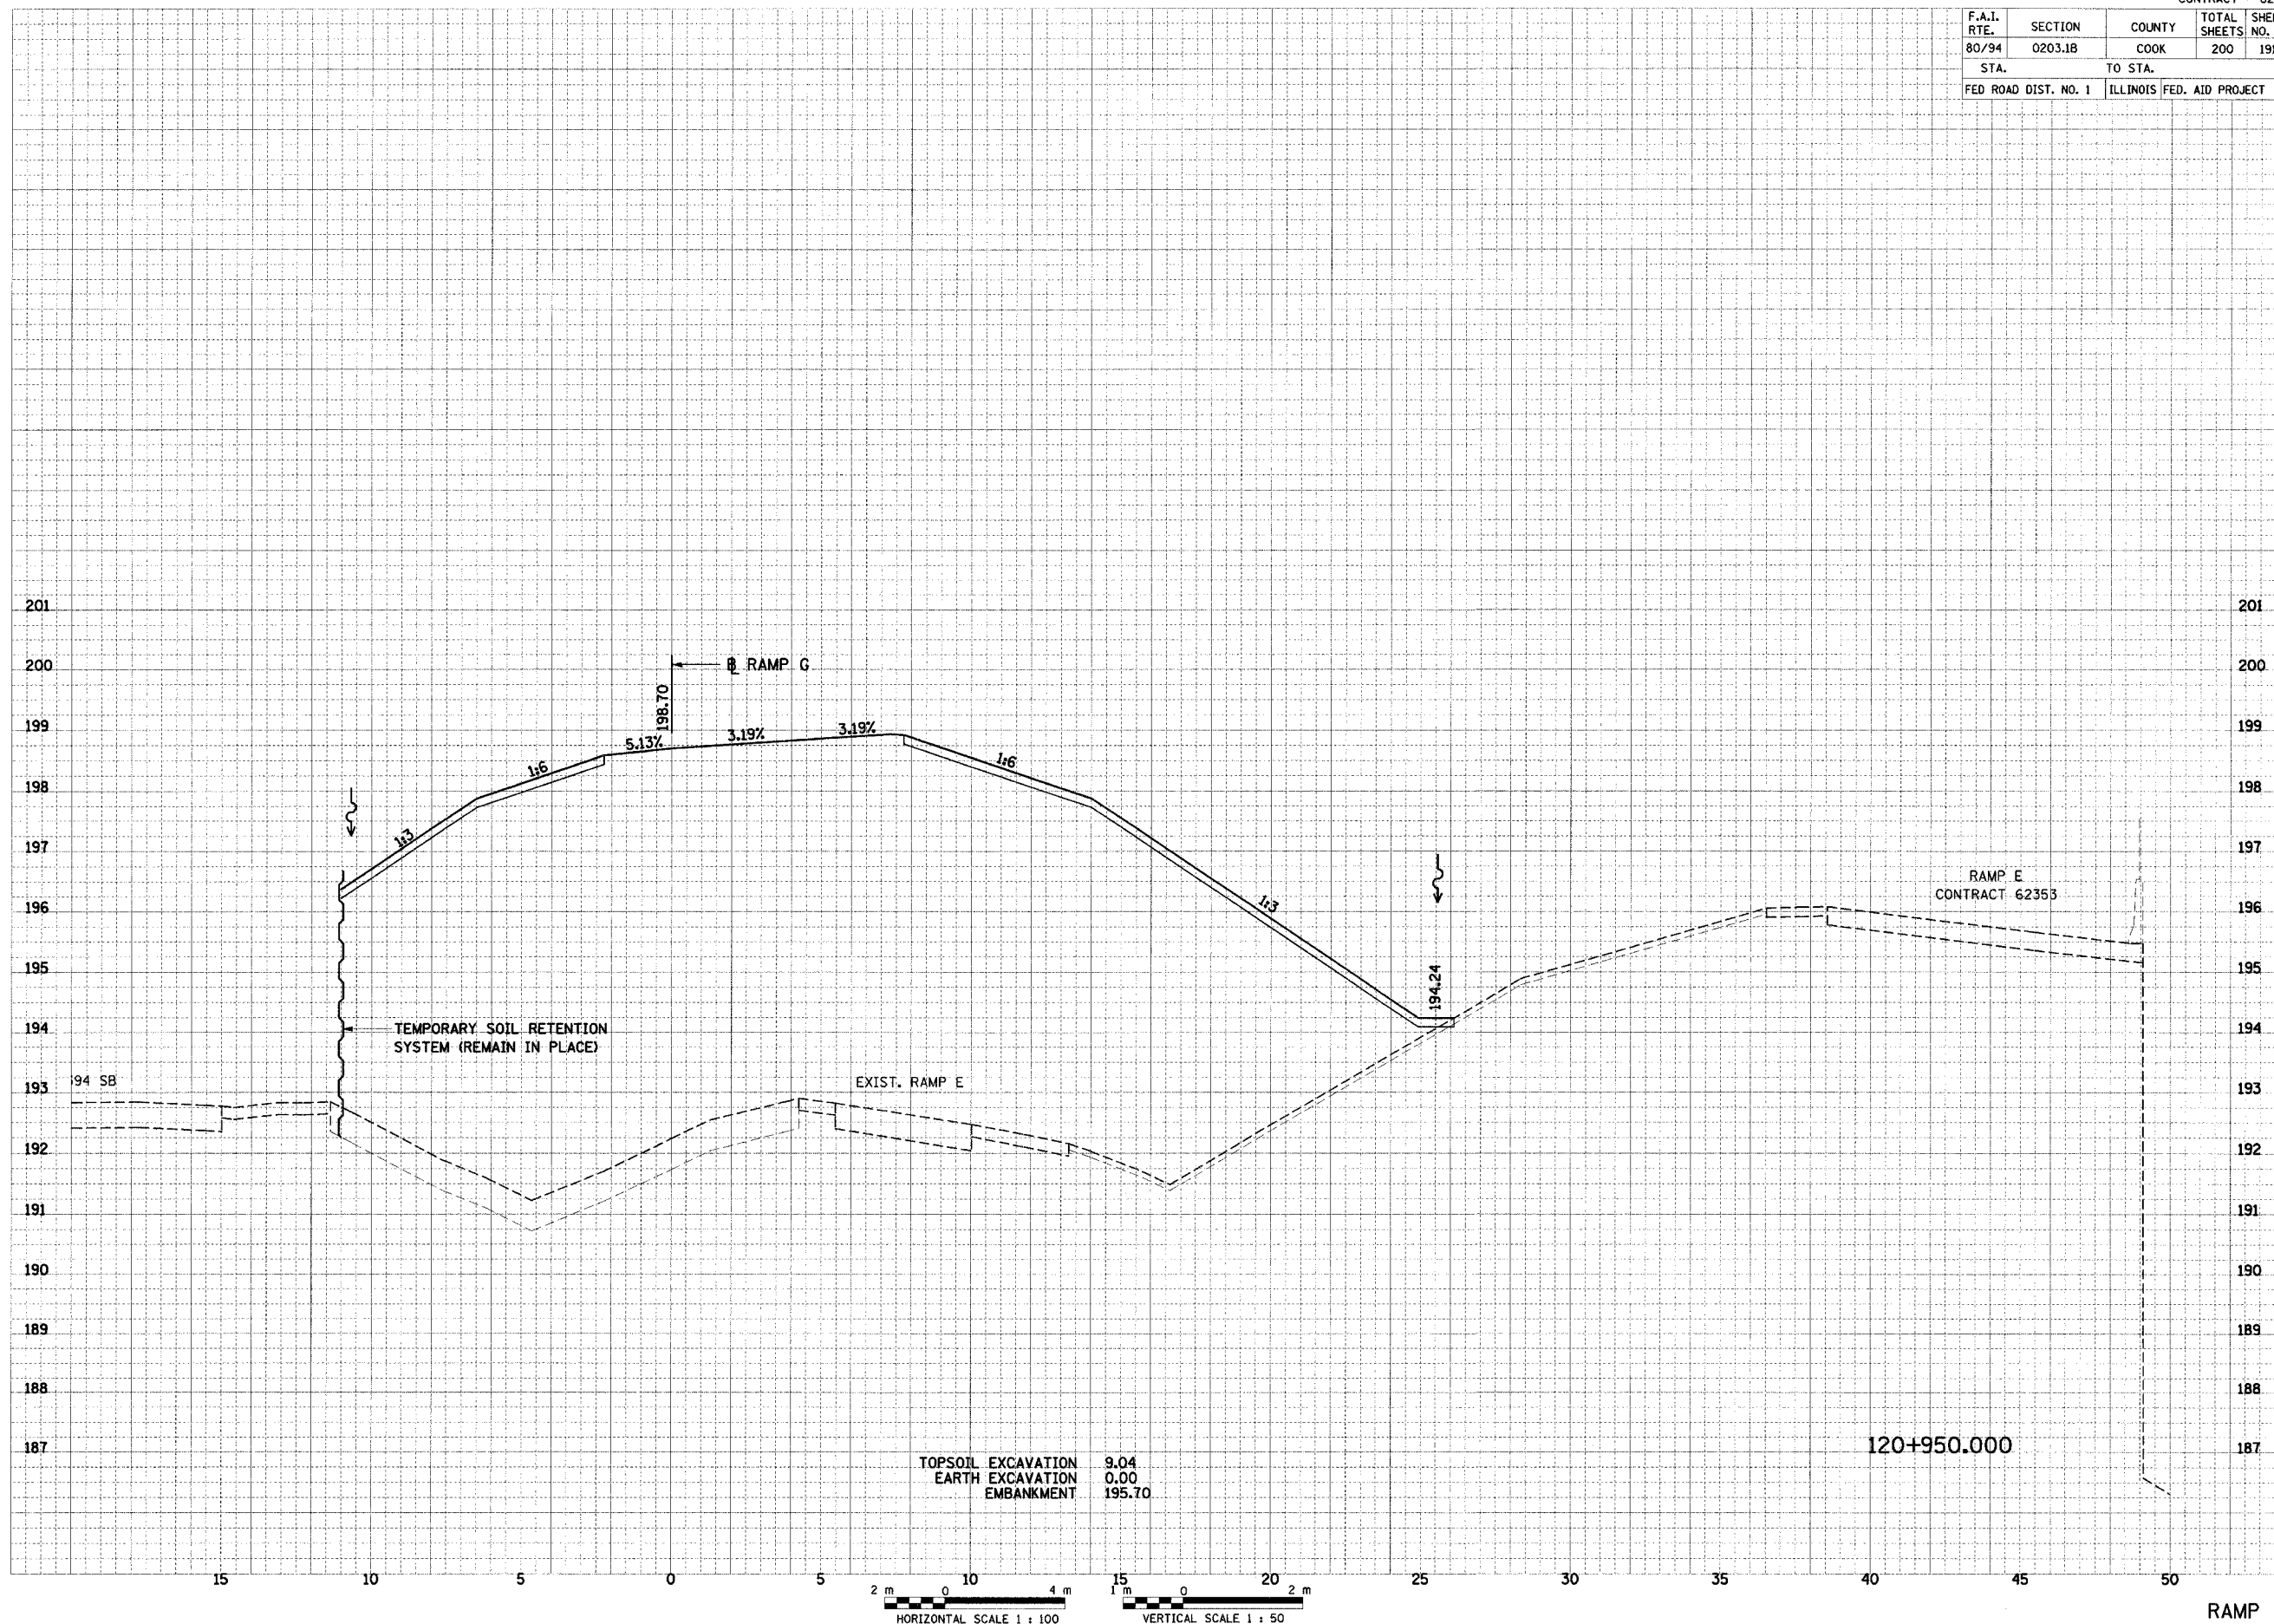

RAMP G