


F.A.I. RTE.	SECTION	COUNTY	TOTAL SHEETS	SHEET NO.
80/94	0203.1B	COOK	200	200
STA.		TO STA.		
FED ROAD DIST. NO. 1		ILLINOIS FED. AID PROJECT		

FINISHED SURVEY	DATE
NO. _____	BY _____
REVISIONS	DATE
PLOTTED	BY _____
TEMPLATE	NO. _____
AREAS CHECKED	BY _____

ORIGINAL SURVEY	DATE
NO. _____	BY _____
REVISIONS	DATE
PLOTTED	BY _____
TEMPLATE	NO. _____
AREAS CHECKED	BY _____

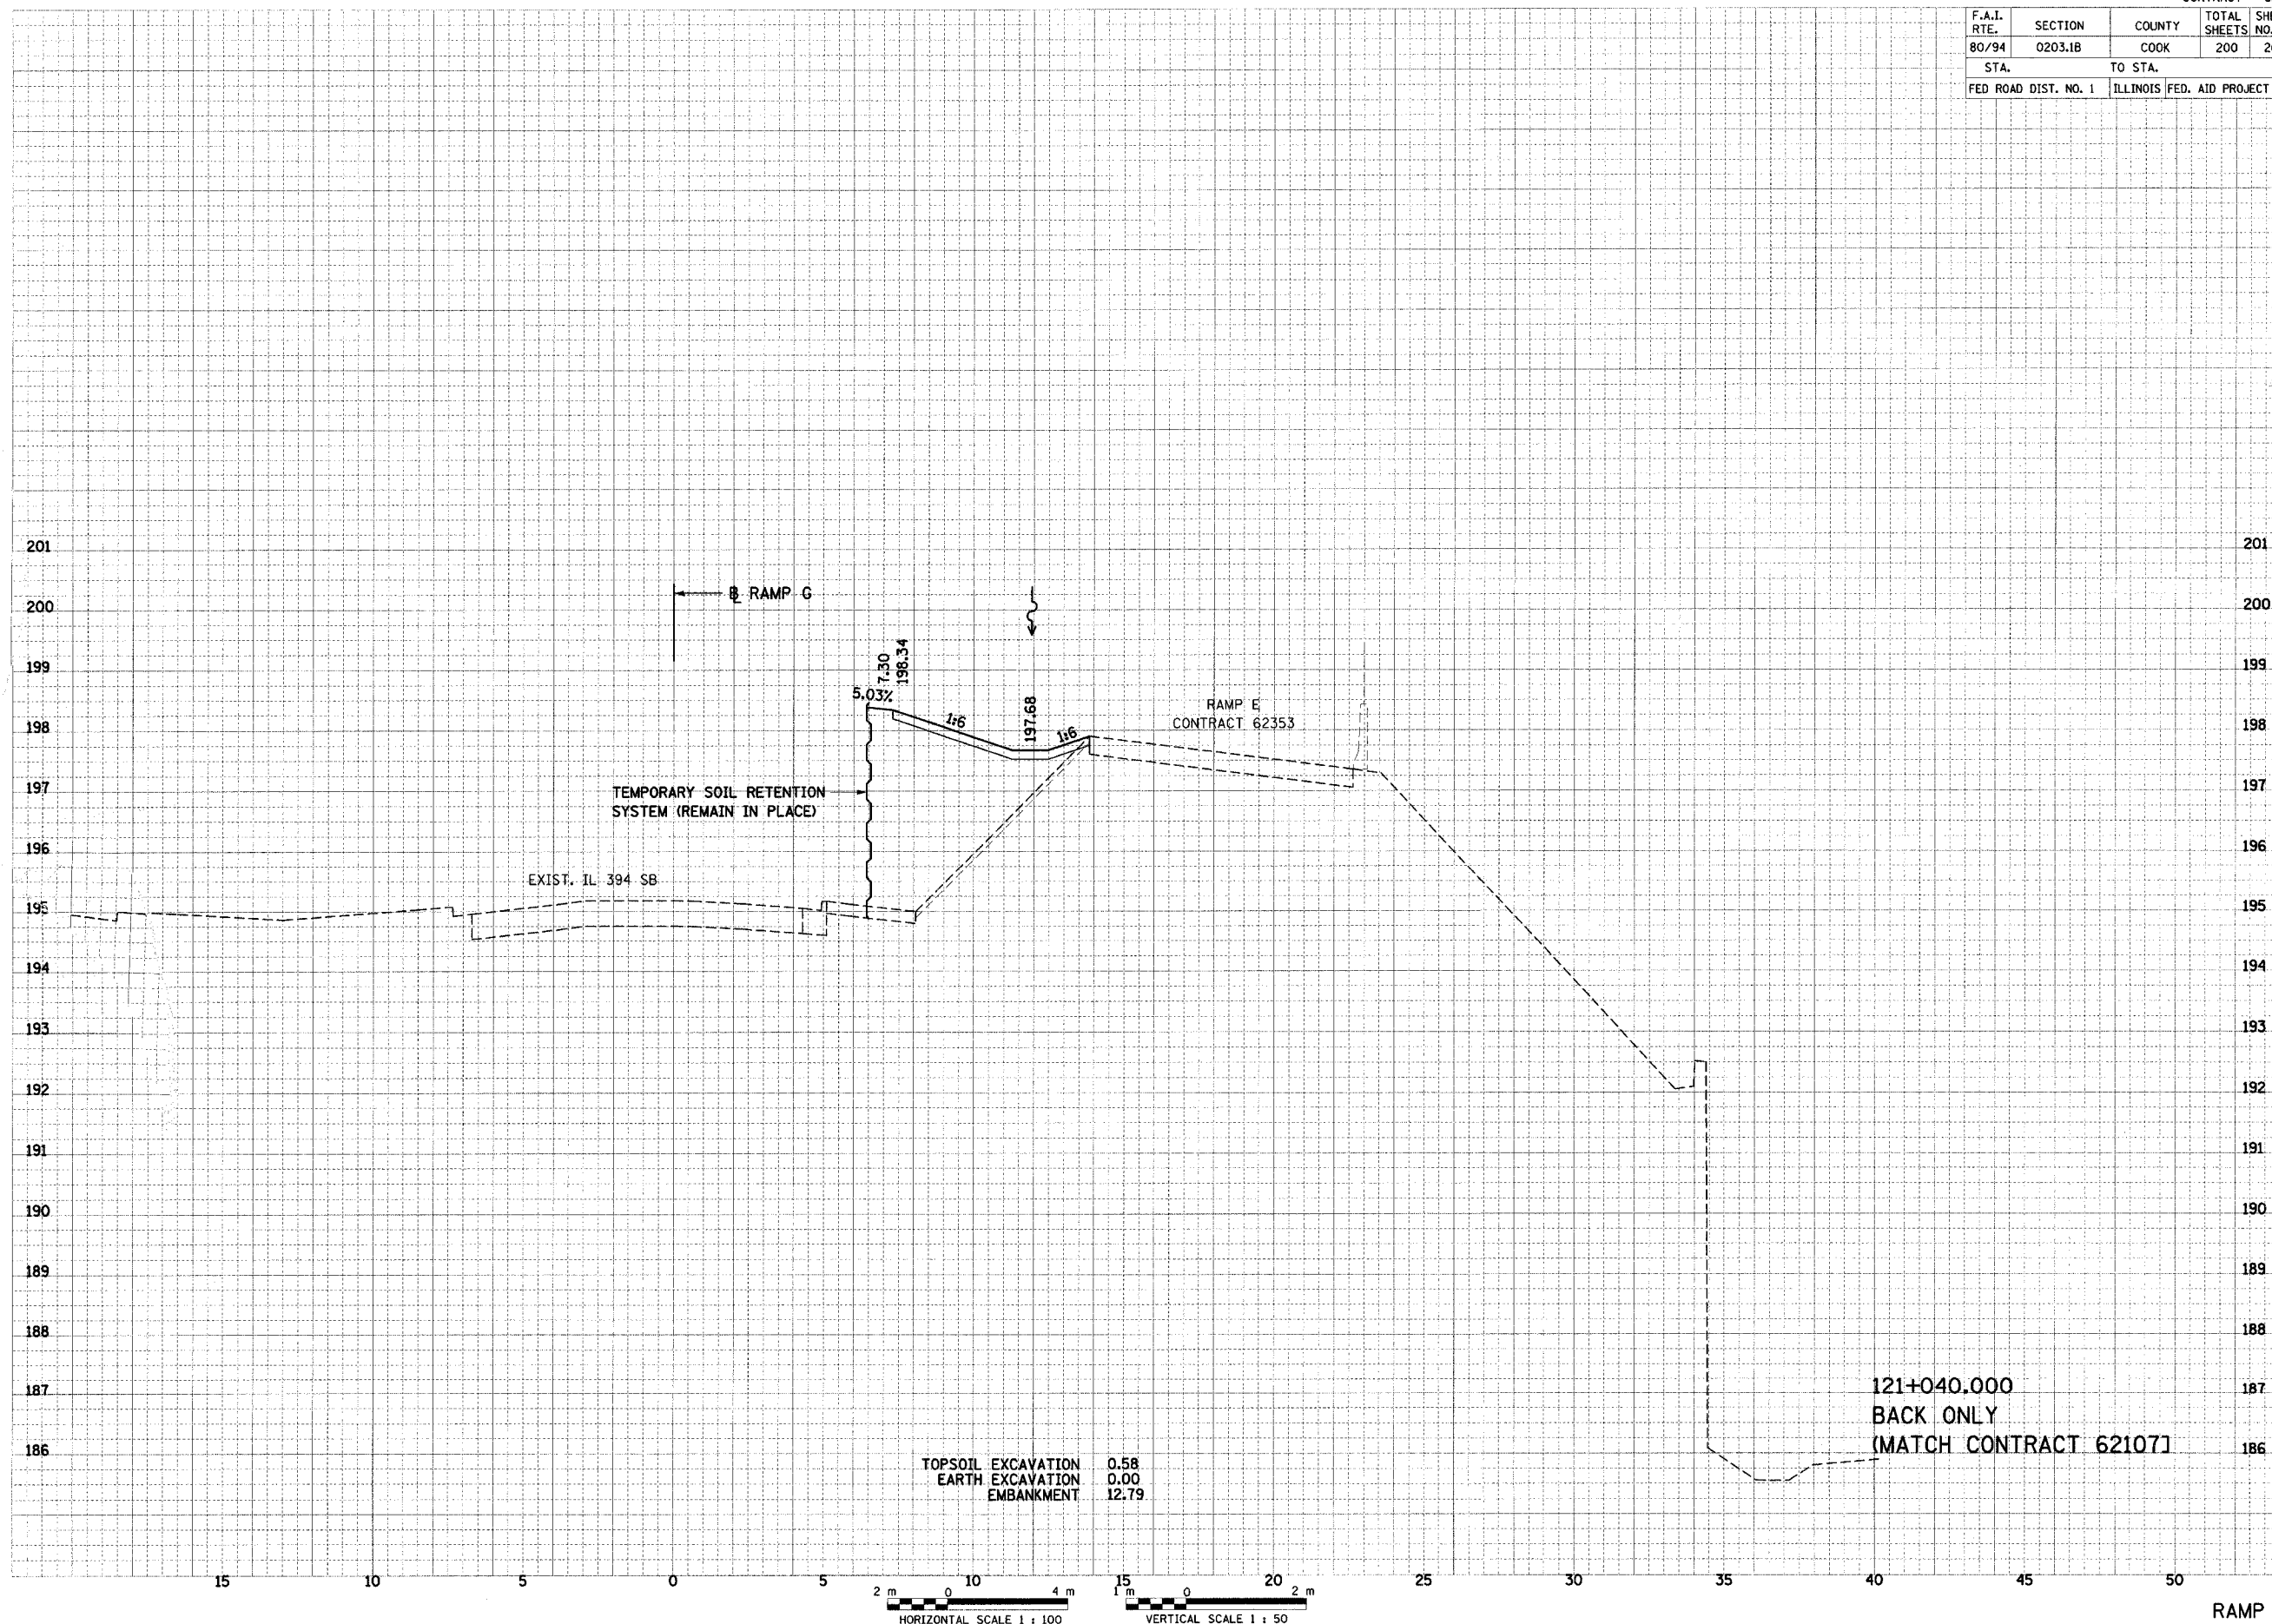

RAMP G