


ROUTE	SECTION	COUNTY	TOTAL SHEETS	SHEET NUMBER
FAU 2503	2004-116 RS	KANE	20	7

CONTRACT 62858

STATION EQUATION

STATION 5+32± SOUTH RIVER ST.=
STATION 17+28± WILSON STREET

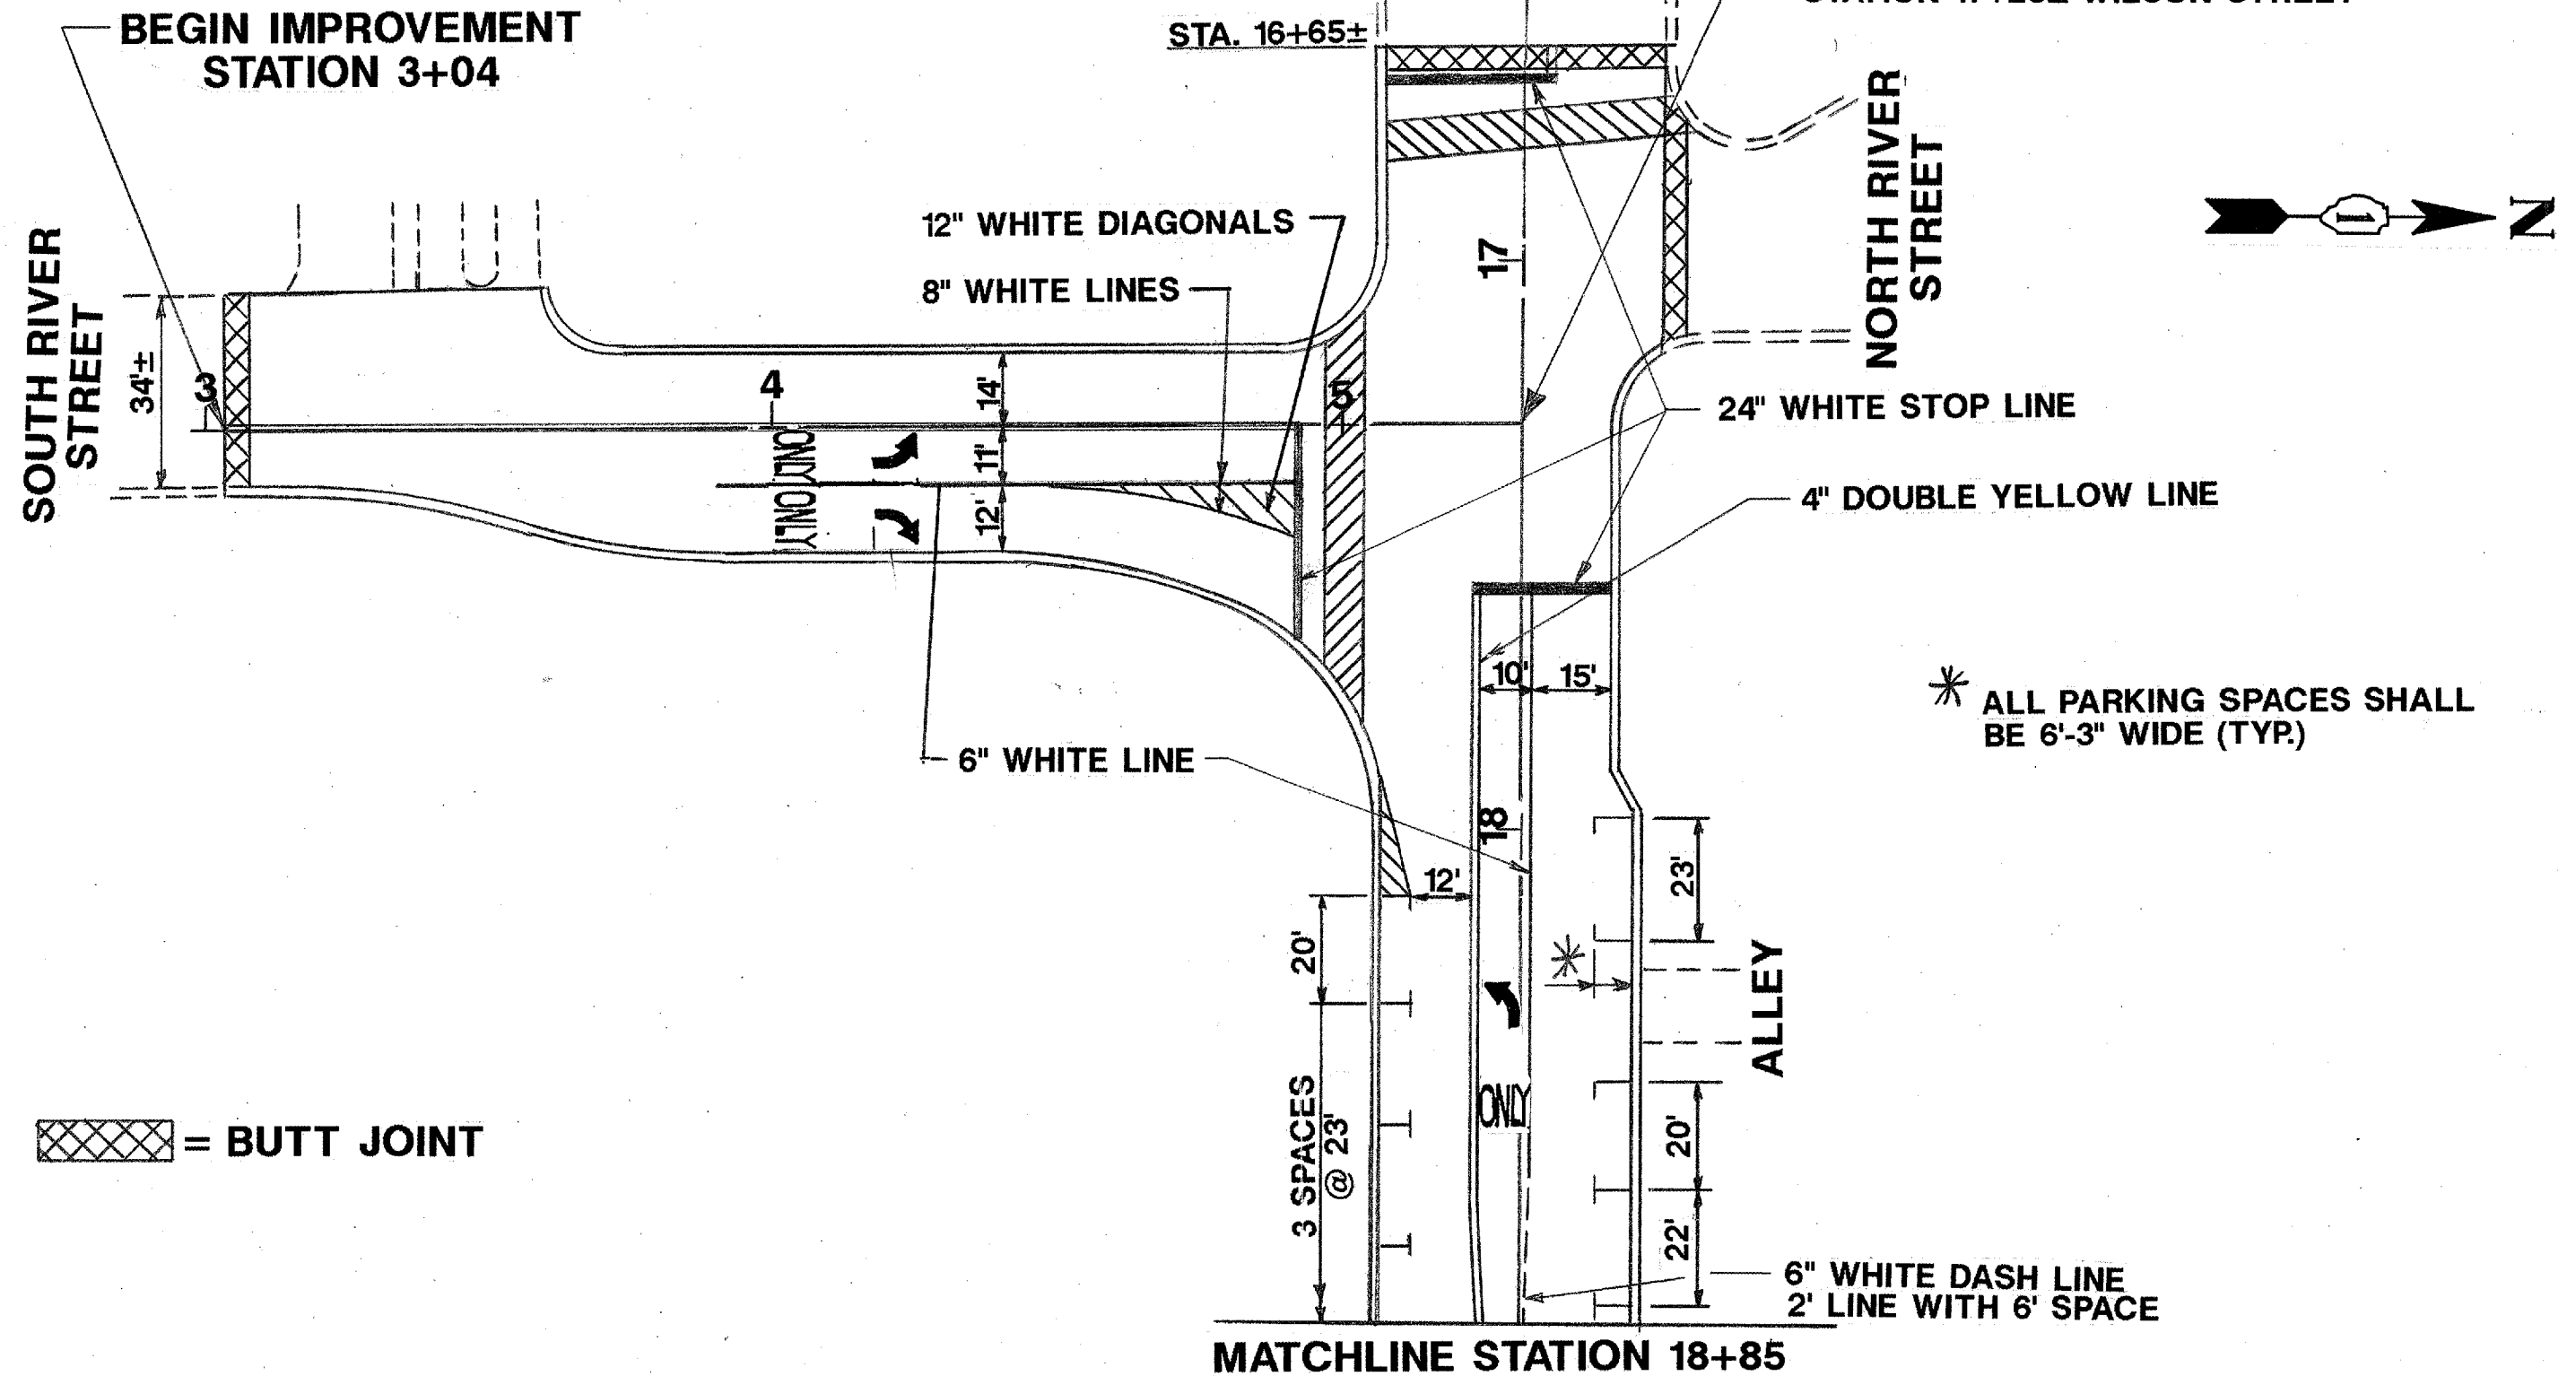

* ALL PARKING SPACES SHALL BE 6'-3" WIDE (TYP.)

 = BUTT JOINT

NOTE: ALL PAVEMENT MARKING SHALL BE THERMOPLASTIC