


CONTRACT 62858

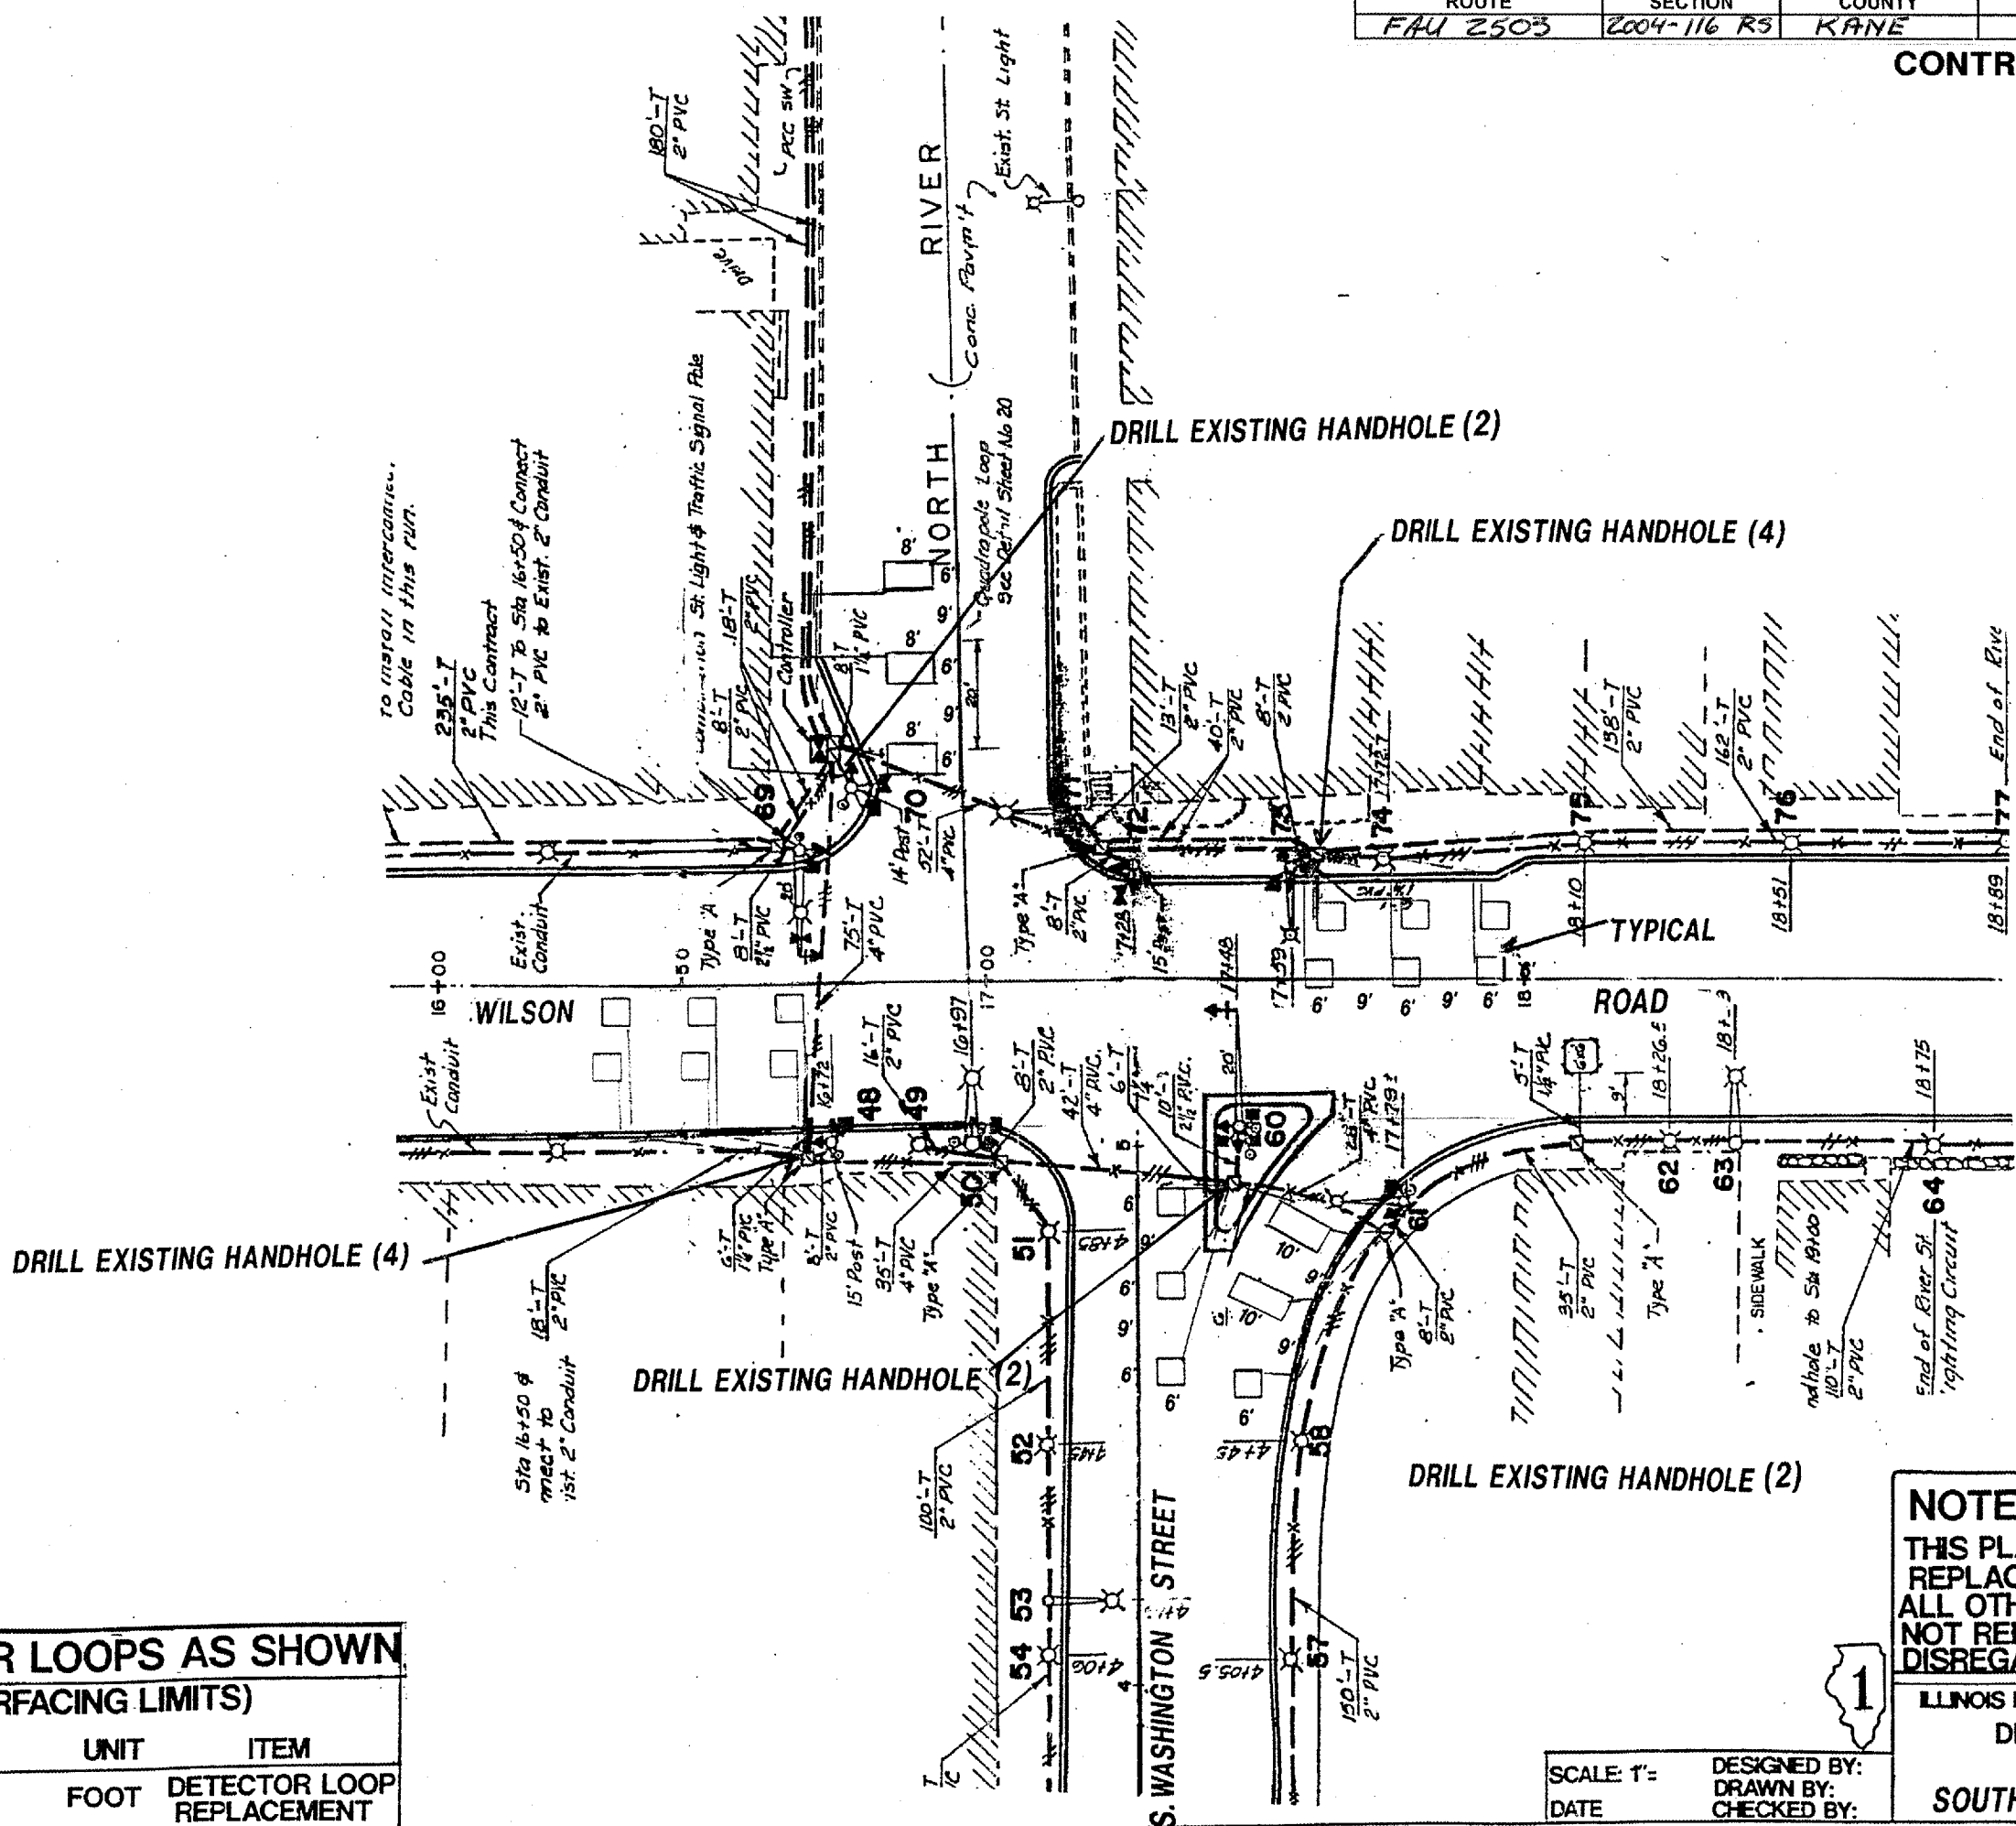

**REPLACE ALL DETECTOR LOOPS AS SHOWN**

(WITHIN THE RESURFACING LIMITS)			
CODE NO.	QUANTITY	UNIT	ITEM
88600600	735'	FOOT	DETECTOR LOOP REPLACEMENT

**NOTE:**  
 THIS PLAN IS FOR THE PURPOSE OF REPLACING THE DETECTOR LOOPS. ALL OTHER INFORMATION SHOWN IS NOT RELATED AND WILL BE DISREGARDED.

ILLINOIS DEPARTMENT OF TRANSPORTATION  
 DETECTOR LOOPS AT:  
 WILSON ROAD &  
 SOUTH WASHINGTON STREET

SCALE: 1" =  
 DATE  
 DESIGNED BY:  
 DRAWN BY:  
 CHECKED BY: