
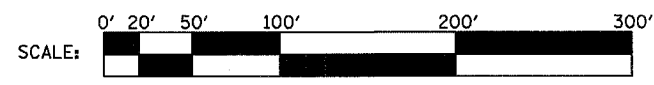


DATE-TIME
DESIGNER
USER

CONTRACT NO. 62877

F.A.I. RTE.	SECTION	COUNTY	TOTAL SHEETS	SHEET NO.
290	0305-302 K-3	COOK	55	4
STA.		TO STA.		
FED. ROAD DIST. NO.		ILLINOIS FED. AID PROJECT		

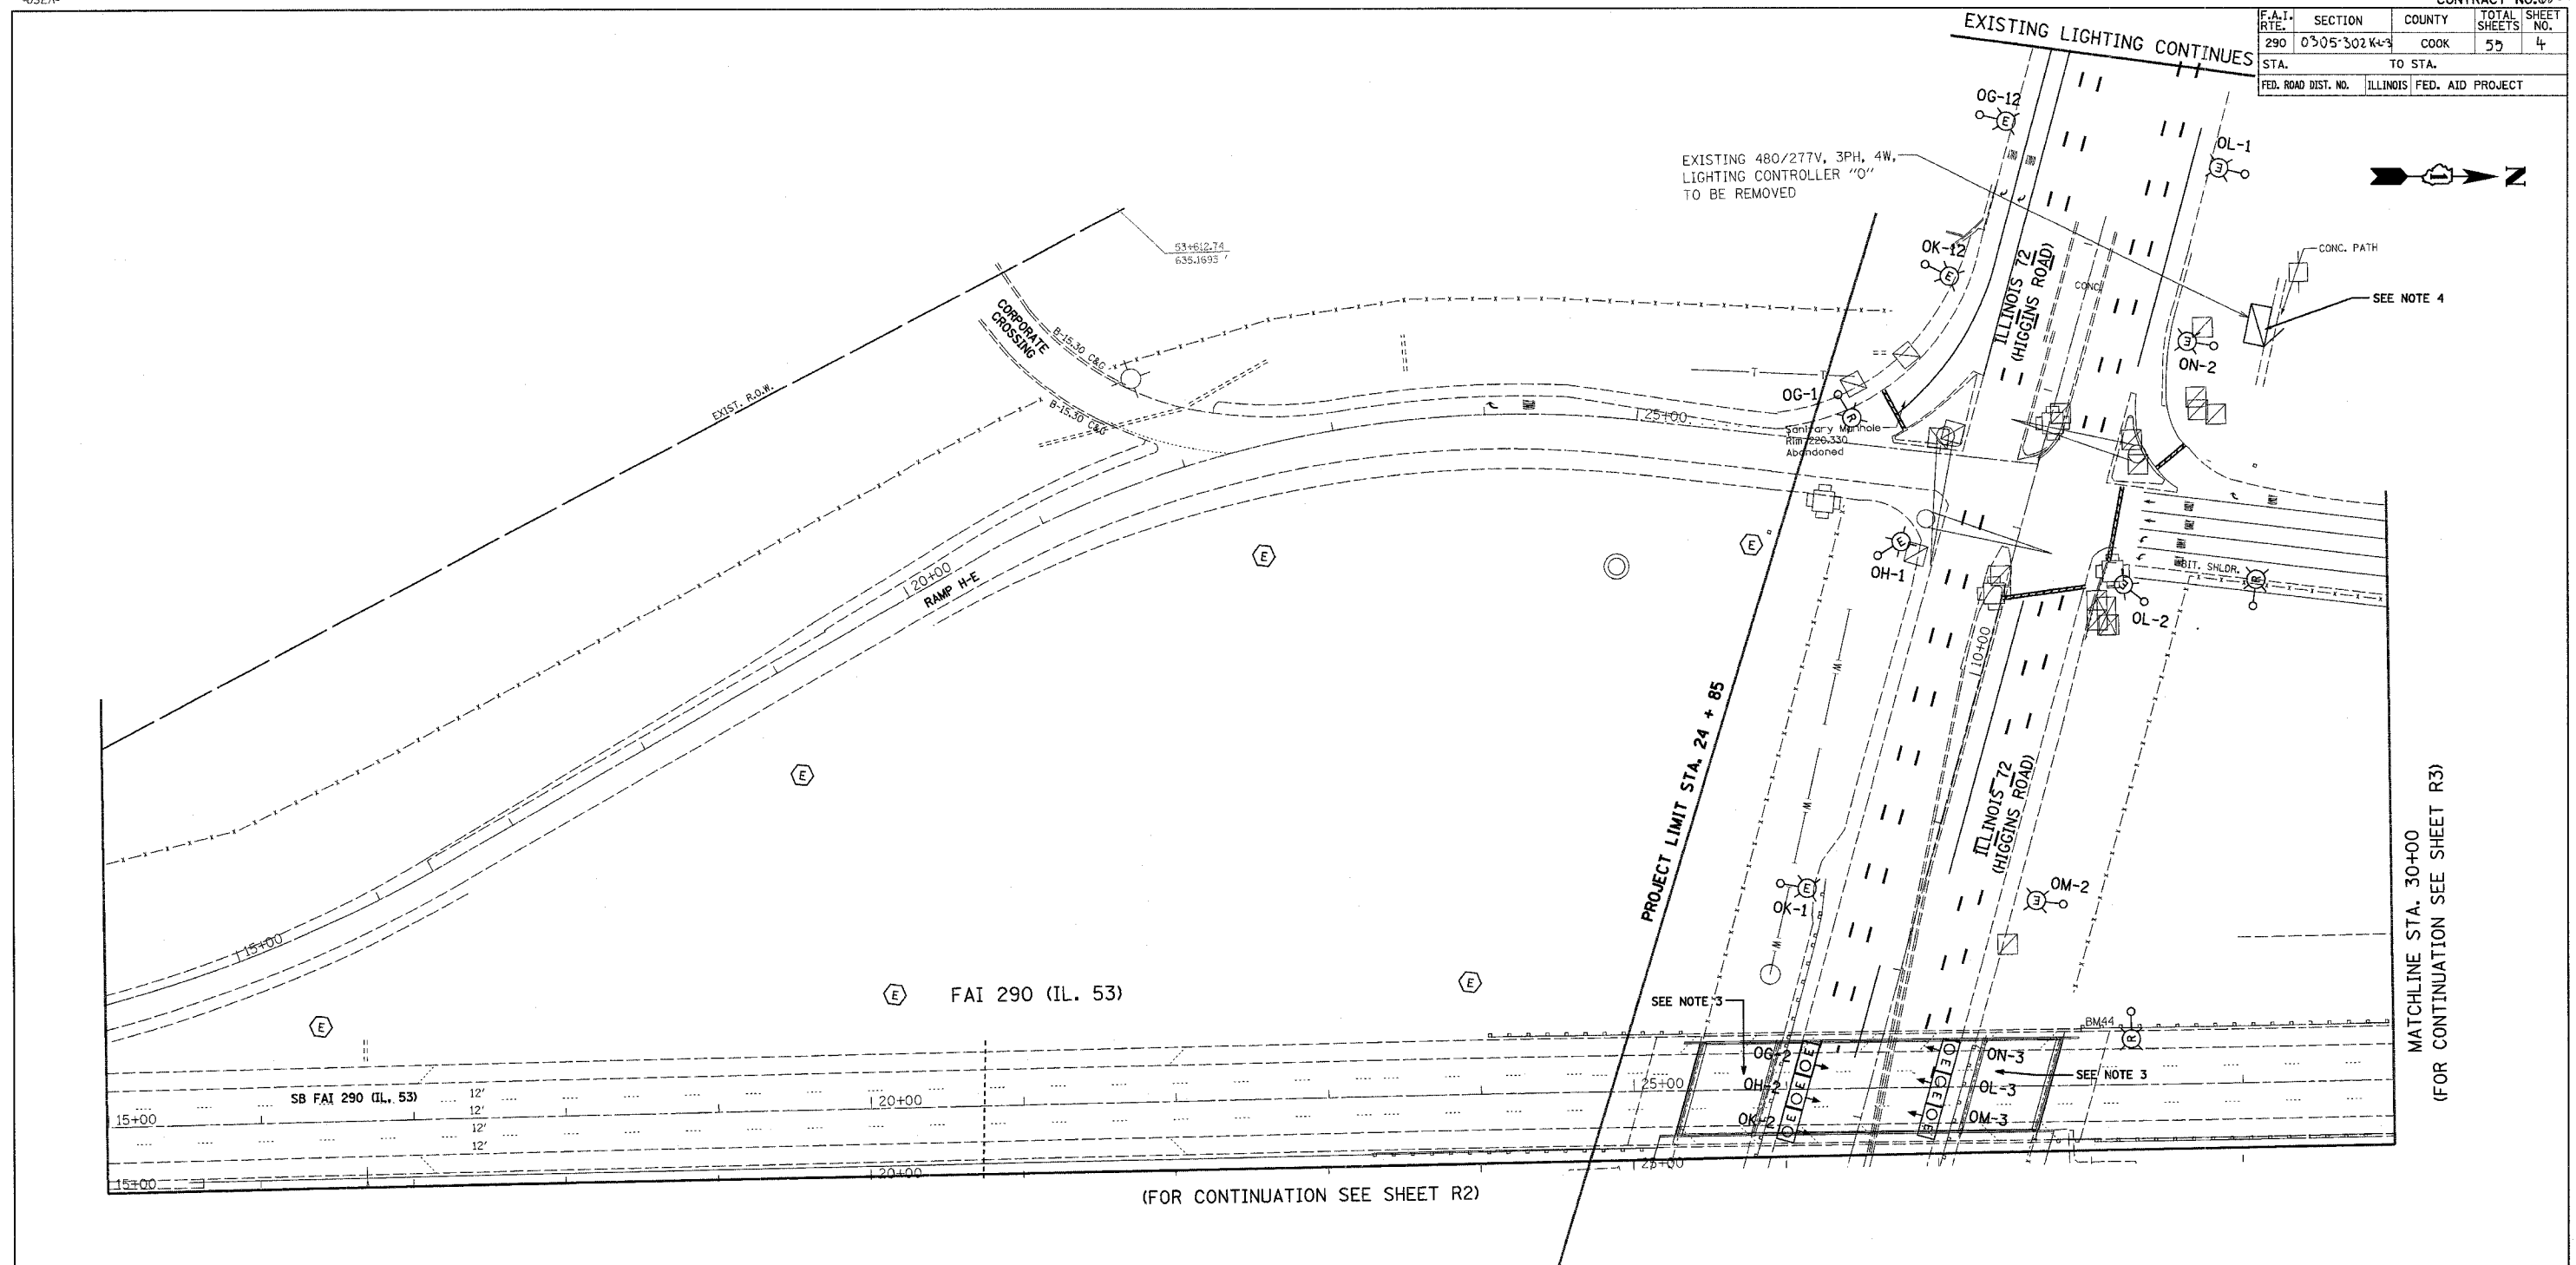

NOTES:

1. CONTRACTOR TO VERIFY THAT EACH POLE BEING REMOVED IS CONNECTED TO AN IDOT CONTROLLER.
2. CONTRACTOR TO VERIFY EACH POLE REMOVAL WITH THE ENGINEER.
3. CONTRACTOR TO REMOVE EXISTING UNDERPASS LUMINAIRE DECALS. EXISTING UNDERPASS LUMINAIRES TO REMAIN IN PLACE.
4. ALL POLES WITHIN THE PROJECT LIMITS WHICH ARE CONNECTED TO EXISTING CONTROLLER "O", EXCEPT FOR THE POLES LOCATED ON HIGGINS ROAD, SHALL BE REMOVED.
5. CONTRACTOR TO REMOVE LIGHT POLE DECALS FROM POLES LOCATED ON HIGGINS ROAD WHICH ARE CONNECTED TO EXISTING CONTROLLER "O".

MATCHLINE STA. 30+00
(FOR CONTINUATION SEE SHEET R3)

(FOR CONTINUATION SEE SHEET R2)

PLOT DATE = 4/7/2005
FILE NAME = #FILE#
PLOT SCALE = #SCALE#
REFERENCE = #REF#

HOH HARRY O. HEFTER - ASSOCIATES, INC. 35 East Jackson Blvd.
DESIGN AND CONSULTING ENGINEERS Chicago, Illinois 60604
312.346-8131

2672 0:\PROJECTS\2672\005\FINAL_04_01_05\SEGMENT 1\REMOVAL

REVISIONS	
NAME	DATE

ILLINOIS DEPARTMENT OF TRANSPORTATION
LIGHTING REMOVAL PLAN
ILLINOIS ROUTE 53
WEST HALF OF HIGGINS RD.
I-53 INTERCHANGE

SCALE: VERT. 1"=50'
HORIZ. DATE 04-01-2005

DRAWN BY WDF
CHECKED BY RER

R1