


DATE TIME
USER


CONTRACT NO. 62871

F.A.I. RTE.	SECTION	COUNTY	TOTAL SHEETS	SHEET NO.
290	0305-302K-L-3	COOK	55	8
STA.		TO STA.		
FED. ROAD DIST. NO.		ILLINOIS FED. AID PROJECT		

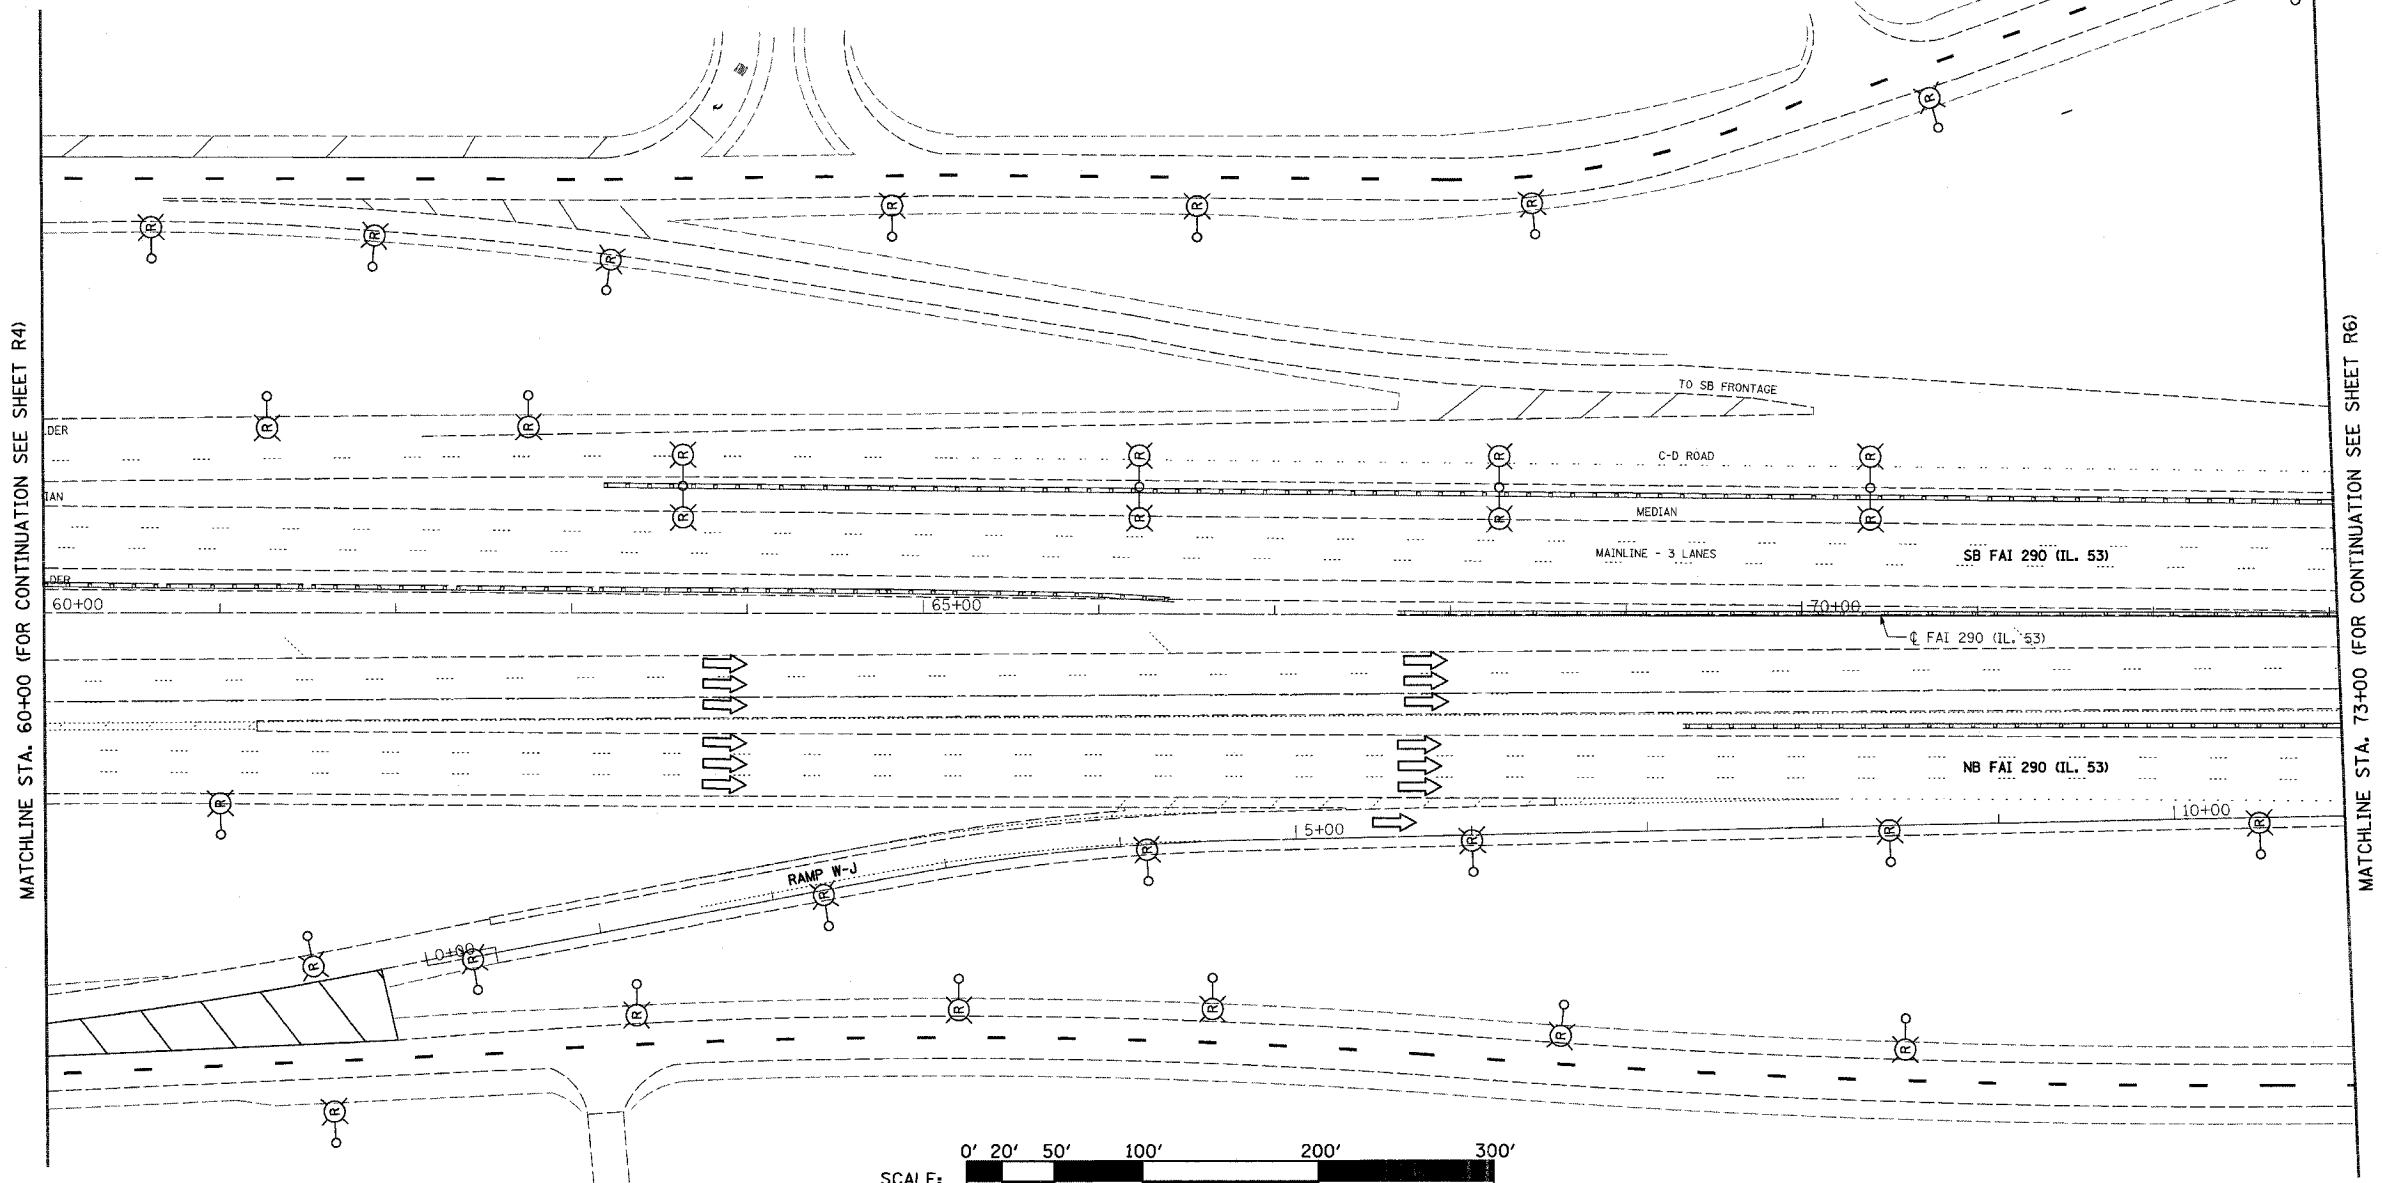

NOTES:

1. CONTRACTOR TO VERIFY THAT EACH POLE BEING REMOVED IS CONNECTED TO AN IDOT CONTROLLER.
2. CONTRACTOR TO VERIFY EACH POLE REMOVAL WITH THE ENGINEER.
3. ALL POLES CONNECTED TO EXISTING CONTROLLER "P", SHALL BE REMOVED.
4. LIGHT POLE FOUNDATIONS LOCATED IN CONCRETE MEDIAN WALL TO REMAIN IN PLACE.

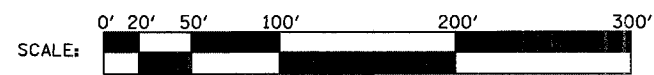

PLOT DATE = 4/7/2005
FILE NAME = FILEL
PLOT SCALE = SCALE
REFERENCE = REF

R5

REVISIONS	
NAME	DATE

ILLINOIS DEPARTMENT OF TRANSPORTATION
LIGHTING REMOVAL PLAN
ILLINOIS ROUTE 53

SCALE: VERT. 1"=50'
HORIZ. 1"=50'
DATE 04-01-2005
DRAWN BY WDF
CHECKED BY RER

HOH HARRY O. HEFTER - ASSOCIATES, INC. 98 East Jackson Blvd.
DESIGN AND CONSULTING ENGINEERS Chicago, Illinois 60604
312.734.8131
2672 G:\PROJECTS\2672\2005\FINAL_04_01_05\SEGMENT 1\REMOVAL