


DATE-TIME  
USER


CONTRACT NO. 62871

F.A.I. RTE.	SECTION	COUNTY	TOTAL SHEETS	SHEET NO.
290	0305-302K-3	COOK	55	9
STA.		TO STA.		
FED. ROAD DIST. NO.		ILLINOIS FED. AID PROJECT		

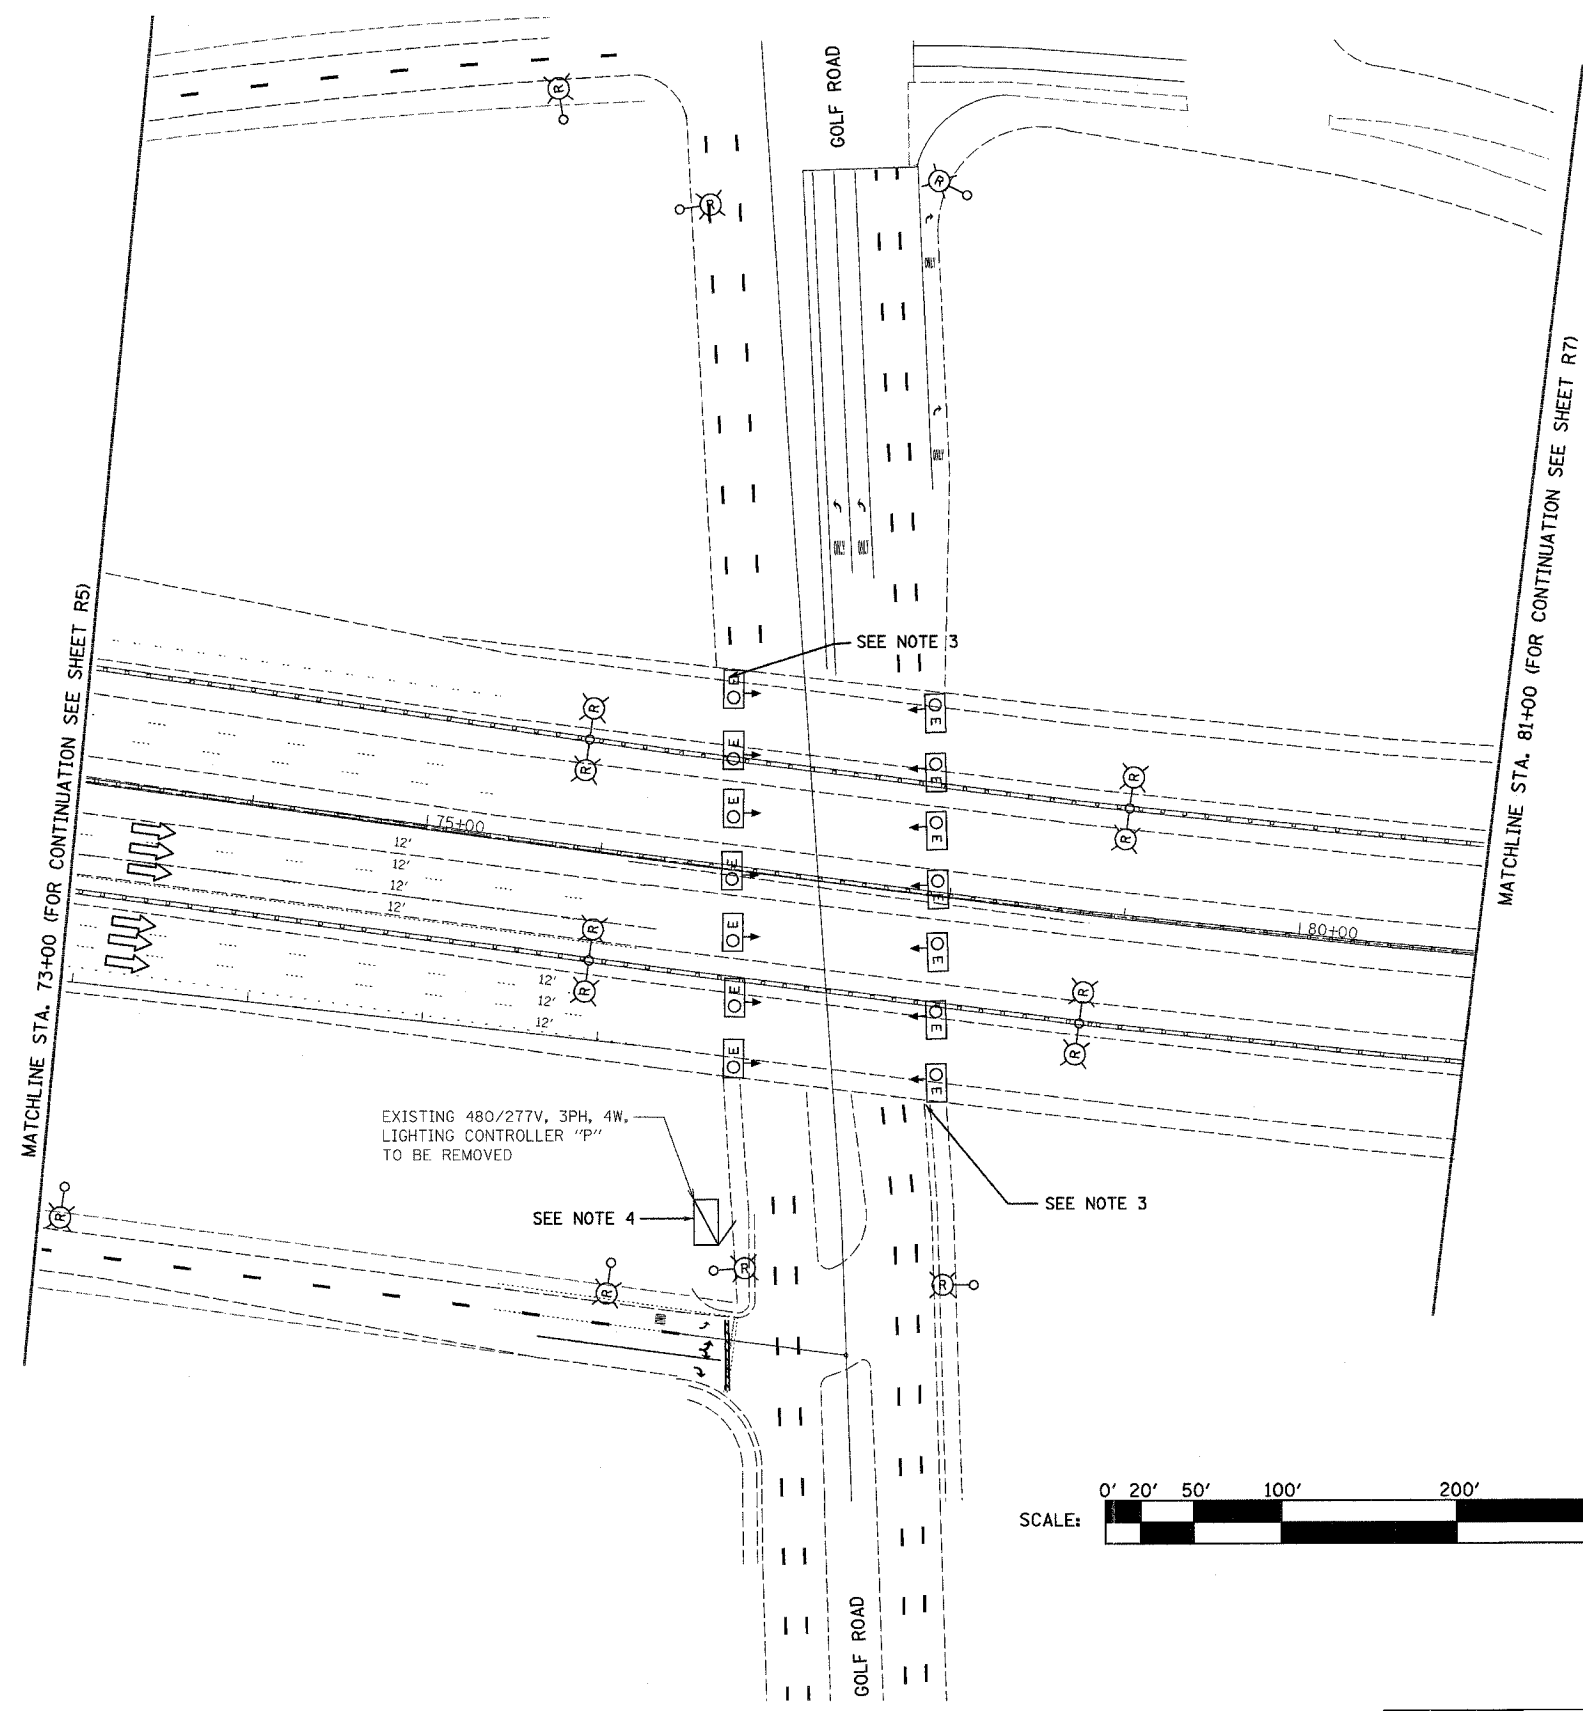

**NOTES:**

1. CONTRACTOR TO VERIFY THAT EACH POLE BEING REMOVED IS CONNECTED TO AN IDOT CONTROLLER.
2. CONTRACTOR TO VERIFY EACH POLE REMOVAL WITH THE ENGINEER.
3. CONTRACTOR TO REMOVE EXISTING UNDERPASS LUMINAIRE DECALS. EXISTING UNDERPASS LUMINAIRES TO REMAIN IN PLACE.
4. ALL POLES CONNECTED TO EXISTING CONTROLLER "P", SHALL BE REMOVED.
5. LIGHT POLE FOUNDATIONS LOCATED IN CONCRETE MEDIAN WALL TO REMAIN IN PLACE.

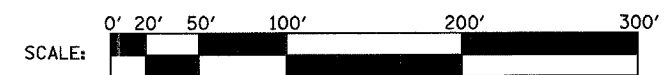

PLOT DATE = 4/7/2005  
FILE NAME = #FILE#  
PLOT SCALE = #SCALE#  
REFERENCE = #REF#

R6

**HOH** HARRY O. HETTER - ASSOCIATES, INC. 55 East Jackson Blvd.  
DESIGN AND CONSULTING ENGINEERS Chicago, Illinois 60604  
312/346-6131

2672 0:\PROJECTS\2872\0405\FINAL\_04\_01\_05\SEGMENT 1\REMOVAL

REVISIONS	
NAME	DATE

ILLINOIS DEPARTMENT OF TRANSPORTATION  
**LIGHTING REMOVAL PLAN**  
**ILLINOIS ROUTE 53.**  
**AT GOLF ROAD**

SCALE: VERT. 1"=50'  
HORIZ. DATE 04-01-2005

DRAWN BY WDF  
CHECKED BY RER