


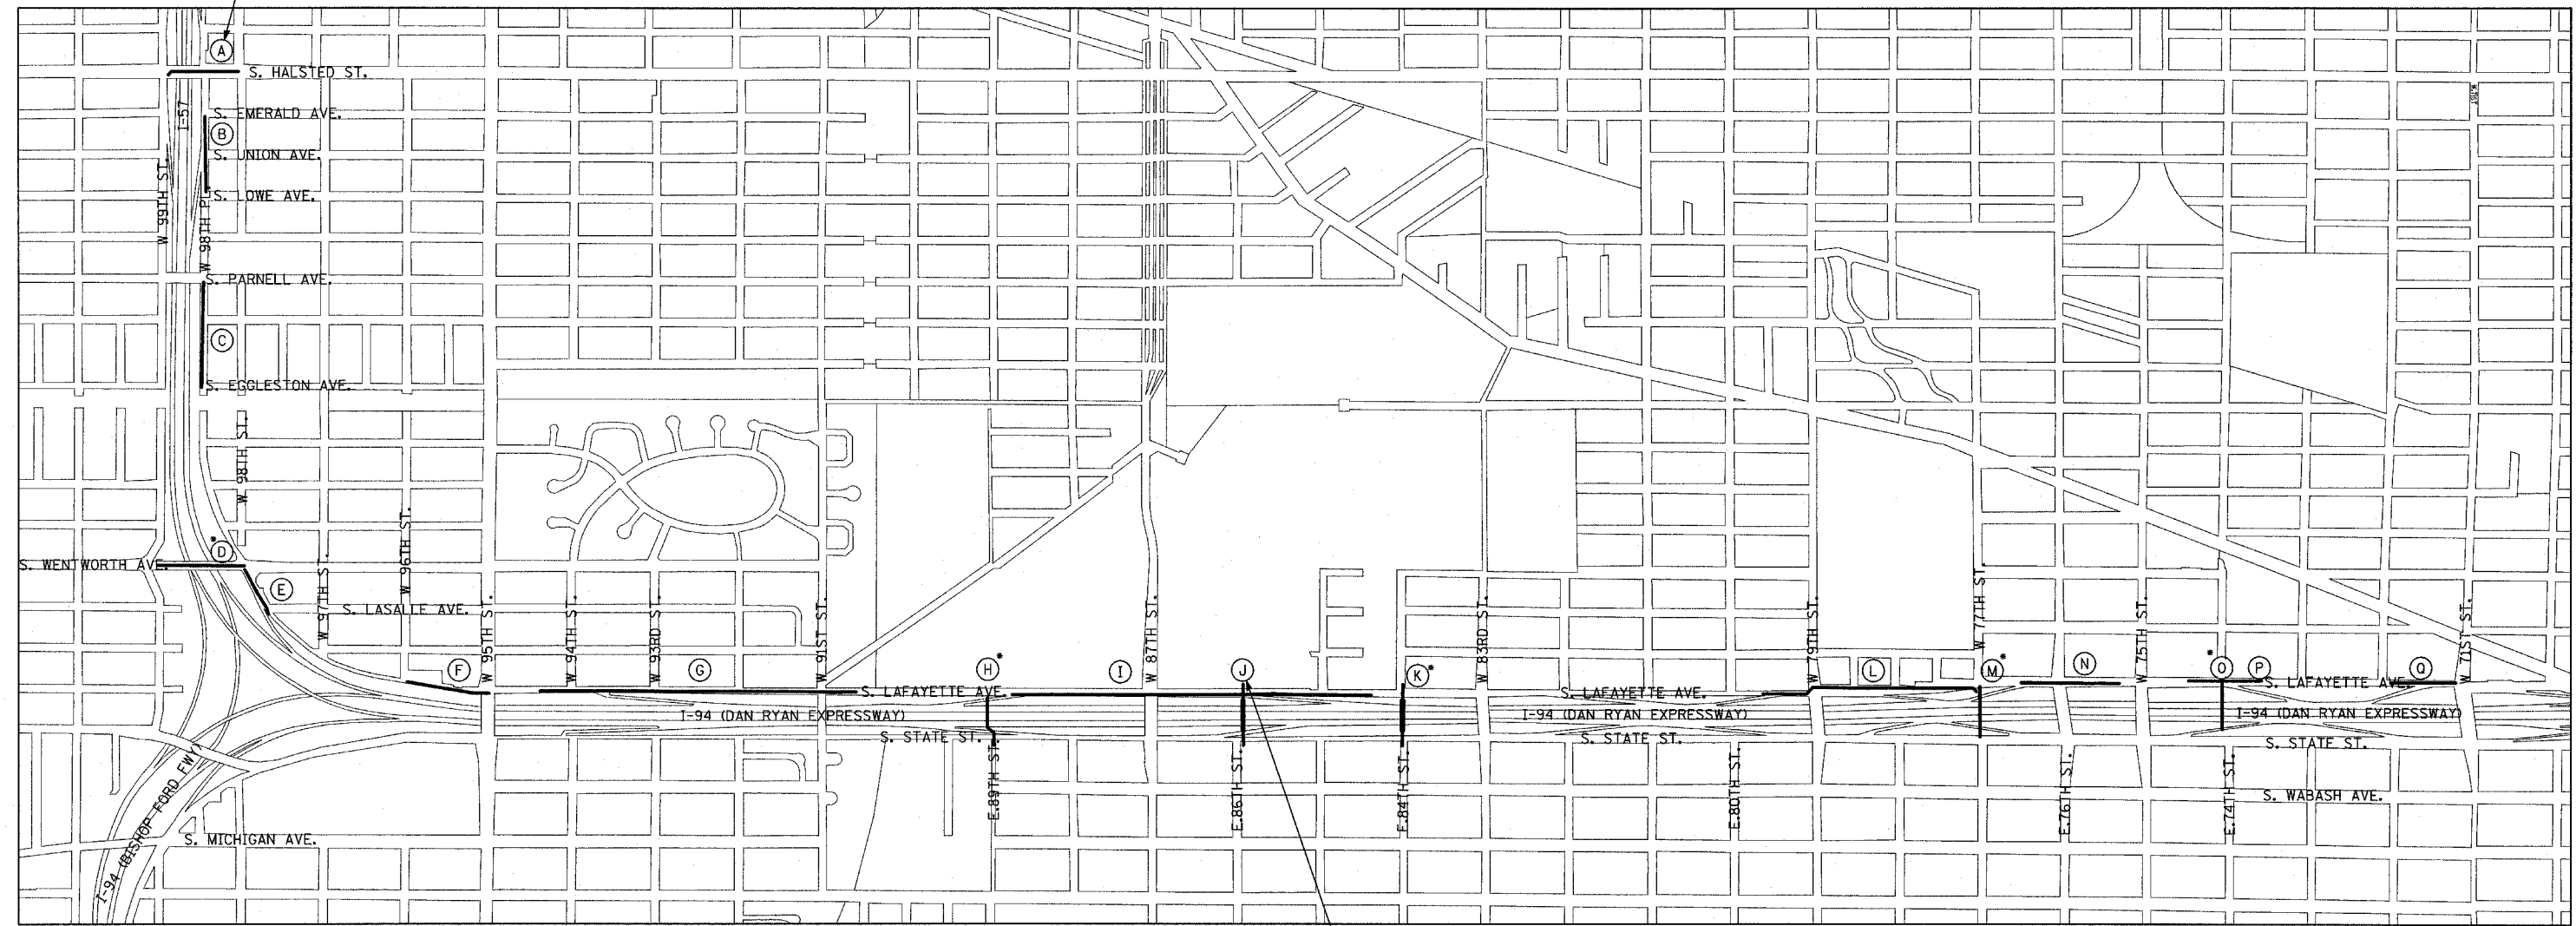

THIS SEWER WILL NEED CLEANING PRIOR TO ANY VIDEO TAPING.



APPROXIMATELY 90% OF PIPE AREA AT 86TH STREET CROSSING IS FILLED WITH SILT/DEBRIS AND REQUIRES HEAVY CLEANING PRIOR TO TELEVISIONING.

**LEGEND:**

- LIMITS OF SEWER TELEVISIONING
- VIDEO TAPE ONLY ONCE (AFTER CONSTRUCTION)

**SEWER TELEVISIONING LOCATIONS**

LETTER	RAMP/STREET	DESCRIPTION
A	HALSTED STREET CROSSING	HALSTED ST. - W. 98TH STREET TO W. 99TH STREET
B	HALSTED STREET EXIT RAMP	W. 98TH PLACE - S. EMERALD AVE. TO S. LOWE AVE.
C	W. 98TH PLACE	W. 98TH PLACE - S. PARNELL AVE. TO S. EGGLESTON AVE.
D	WENTWORTH AVE. CROSSING	S. WENTWORTH AVE. - W. 99TH ST. TO W. LAFAYETTE AVE.
E	WENTWORTH AVE. EXIT RAMP	W. LAFAYETTE AVE. - S. WENTWORTH AVE. TO S. LASALLE ST.
F	S. LAFAYETTE AVENUE	S. LAFAYETTE AVE. - W. 96TH ST. TO W. 95TH STREET
G	95TH EXIT RAMP	S. LAFAYETTE AVE. - S. OF W. 94TH ST. TO S. OF C.R.I.&P. R.R. BRIDGE
H	89TH STREET CROSSING	E. OF S. LAFAYETTE AVE. TO S. STATE ST. & E. 89TH ST.
I	87TH ENTRANCE & EXIT RAMPS	S. LAFAYETTE AVE. - N. OF BELT R.R. TO N. OF 85TH ST.
J	86TH STREET CROSSING	E. OF S. LAFAYETTE AVE. TO S. STATE ST. & E. 86TH ST.
K	84TH STREET CROSSING	S. LAFAYETTE AVE. & W. 84TH ST. TO S. STATE ST. & E. 84TH ST.
L	79TH-76TH C-D RAMP	S. LAFAYETTE AVE. - S. OF W. 79TH ST. TO W. 77TH ST. (JUNC. WITH 10' X 8' SEWER-M4)
M	77TH STREET CROSSING	S. LAFAYETTE AVE. & W. 77TH ST. TO S. WABASH AVE. & E. 77TH ST.
N	79TH-76TH C-D RAMP	S. LAFAYETTE AVE. - N. OF W. 77TH ST. TO S. OF W. 75TH ST.
O	74TH STREET CROSSING	S. LAFAYETTE AVE. & W. 74TH ST. TO S. STATE ST. & E. 74TH ST.
P	75TH-71ST C-D RAMP	S. LAFAYETTE AVE. - S. OF W. 74TH ST. TO N. OF W. 74TH ST.
Q	75TH-71ST C-D RAMP	S. LAFAYETTE AVE. - N. OF W. 72ND ST. TO W. 71ST ST.

**NOTE:**

CONTRACTOR SHALL TELEVISION SEWER BEFORE CONSTRUCTION BEGINS AND AFTER CONSTRUCTION IS COMPLETED, FOR EACH STAGE (UNLESS NOTED). SEE SEWER TELEVISIONING SCHEDULE.

REVISIONS	
NAME	DATE

ILLINOIS DEPARTMENT OF TRANSPORTATION  
**F.A.I. 94 (DAN RYAN EXPRESSWAY)**  
**SEWER TELEVISIONING**  
**KEY PLAN**

SCALE: NOT TO SCALE  
 DATE: APRIL 15, 2005

DRAWN BY: JPA, AMB  
 CHECKED BY: PAW, TGB