


F.A. RTE.	SECTION	COUNTY	TOTAL SHEETS	SHEET NO.
549	116R5-1	OGLE	593	72
STA. 387+00		TO STA. 403+00		
FED. ROAD DIST. NO.		ILLINOIS	FED. AID PROJECT	

HARLAN R. DIEHL


CASTING PIPE
 WM - CP1
 STA 395+25
 81 L.F. 18" DIA A36 STEEL
 CASTING, MIN. 0.25" WALL
 THICKNESS, PLUG ENDS
 WITH WOOD BLOCKS



PLAN	SURVEYED	BY	DATE
	PLOTTED		
	CHECKED		
	REVISIONS		
	NO. OF REVISIONS		
	CADD FILE NAME		
	NO.		

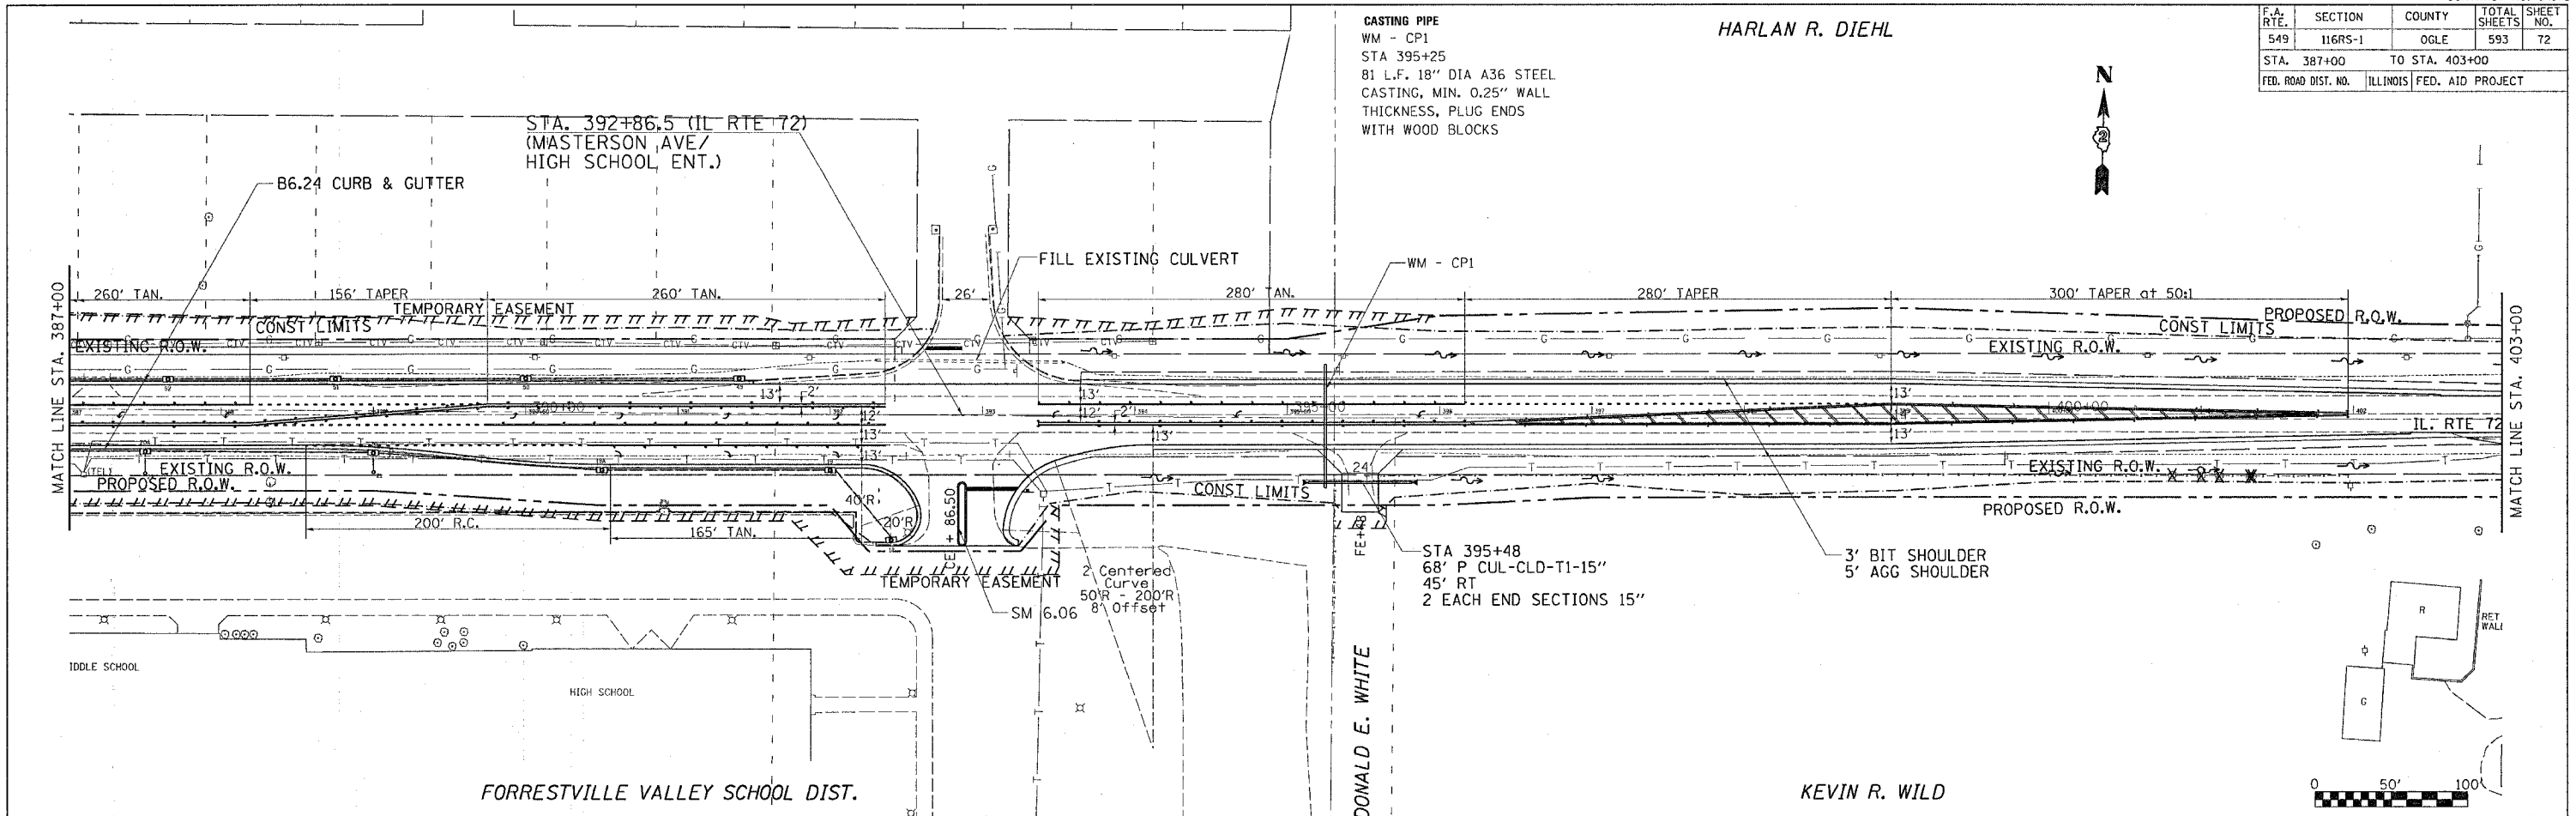

PROFILE	SURVEYED	BY	DATE
	PLOTTED		
	CHECKED		
	REVISIONS		
	NO. OF REVISIONS		
	STRUCTURE NOTATIONS		
	NO.		

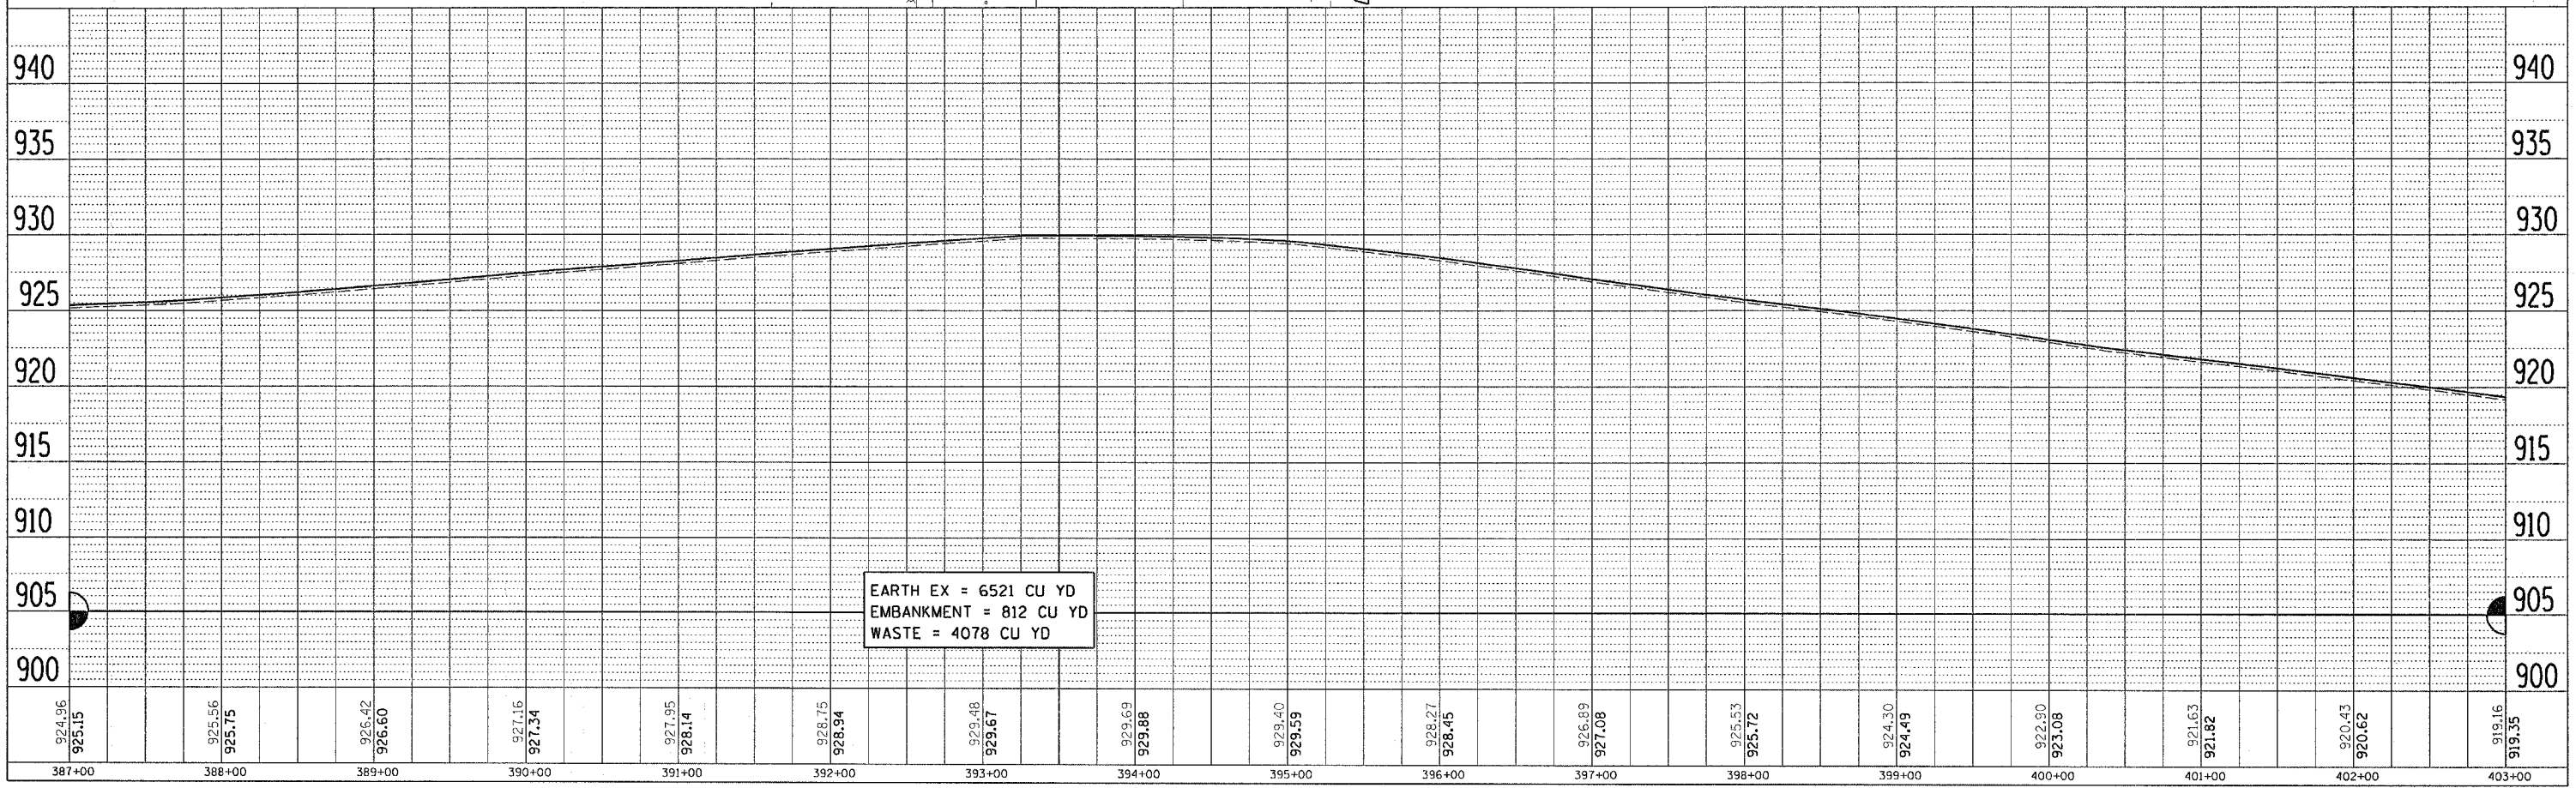

DATE-TIME
 DON-SPEC
 REF 04
 REF 27
 REF