




F.A. RTE.	SECTION	COUNTY	TOTAL SHEETS	SHEET NO.
549	116RS-1		593	76
STA. 451+00		TO STA. 467+00		
FED. ROAD DIST. NO.		ILLINOIS FED. AID PROJECT		

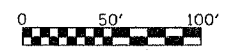

WALTER W. PAUL

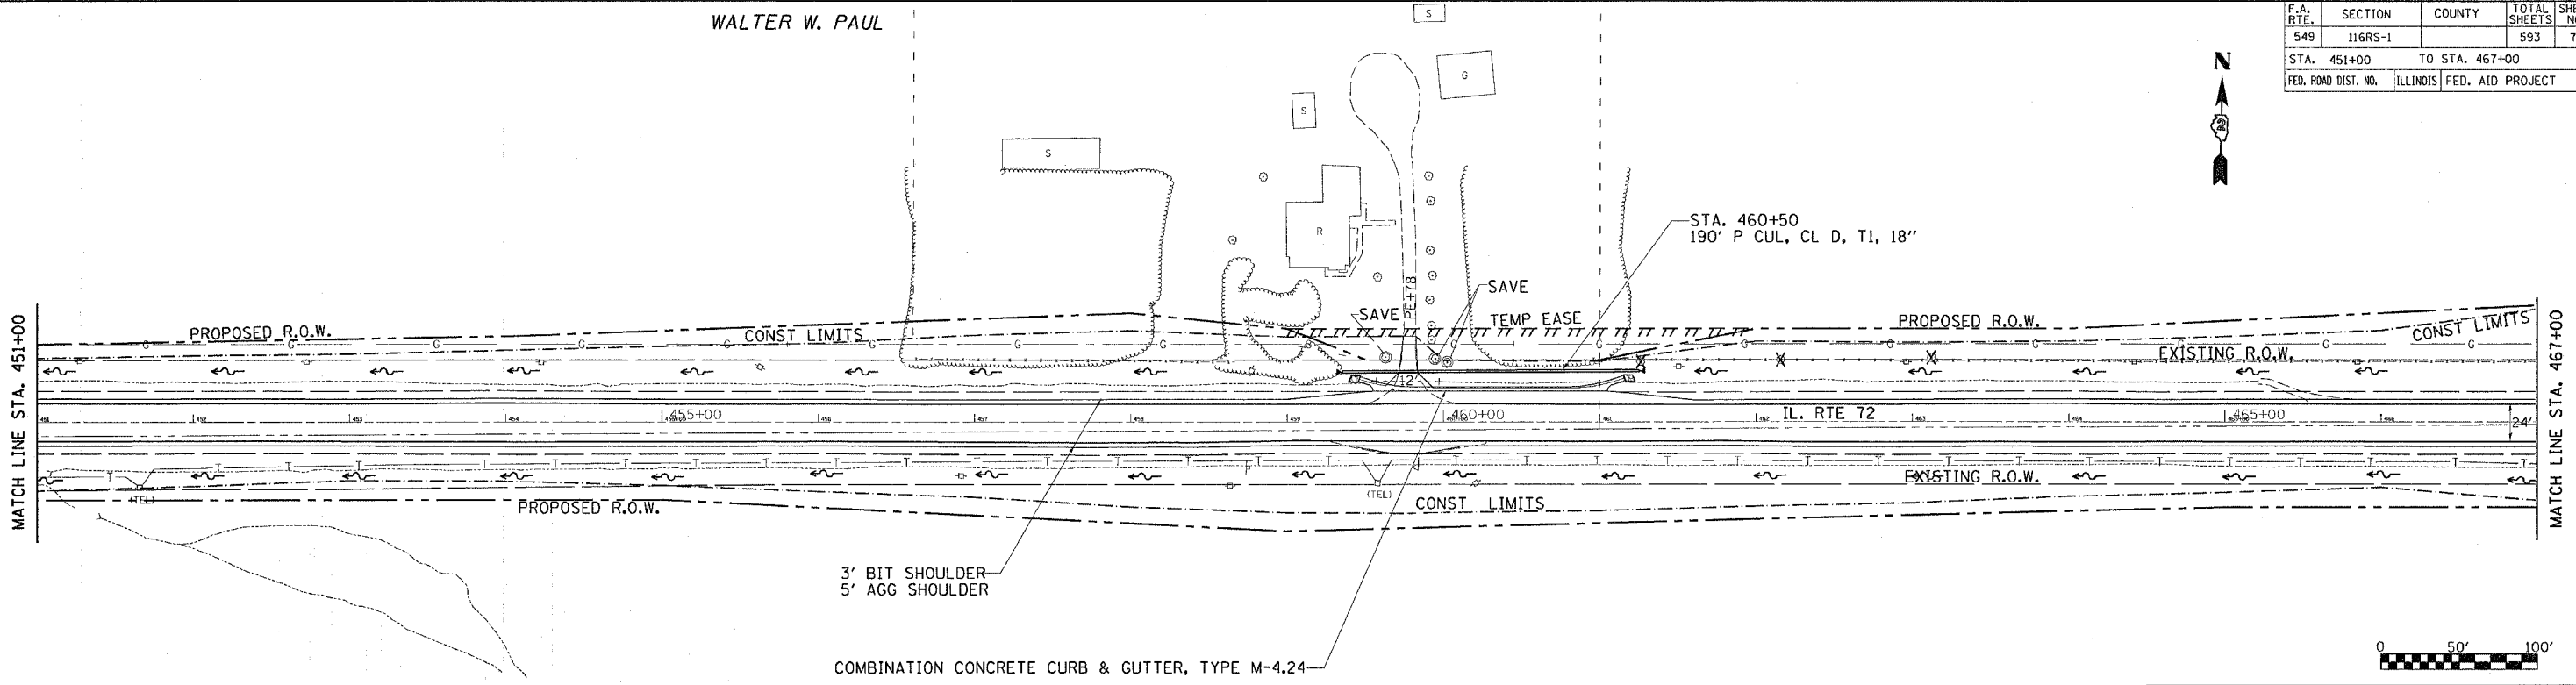

BARTELS FARMING CORP.

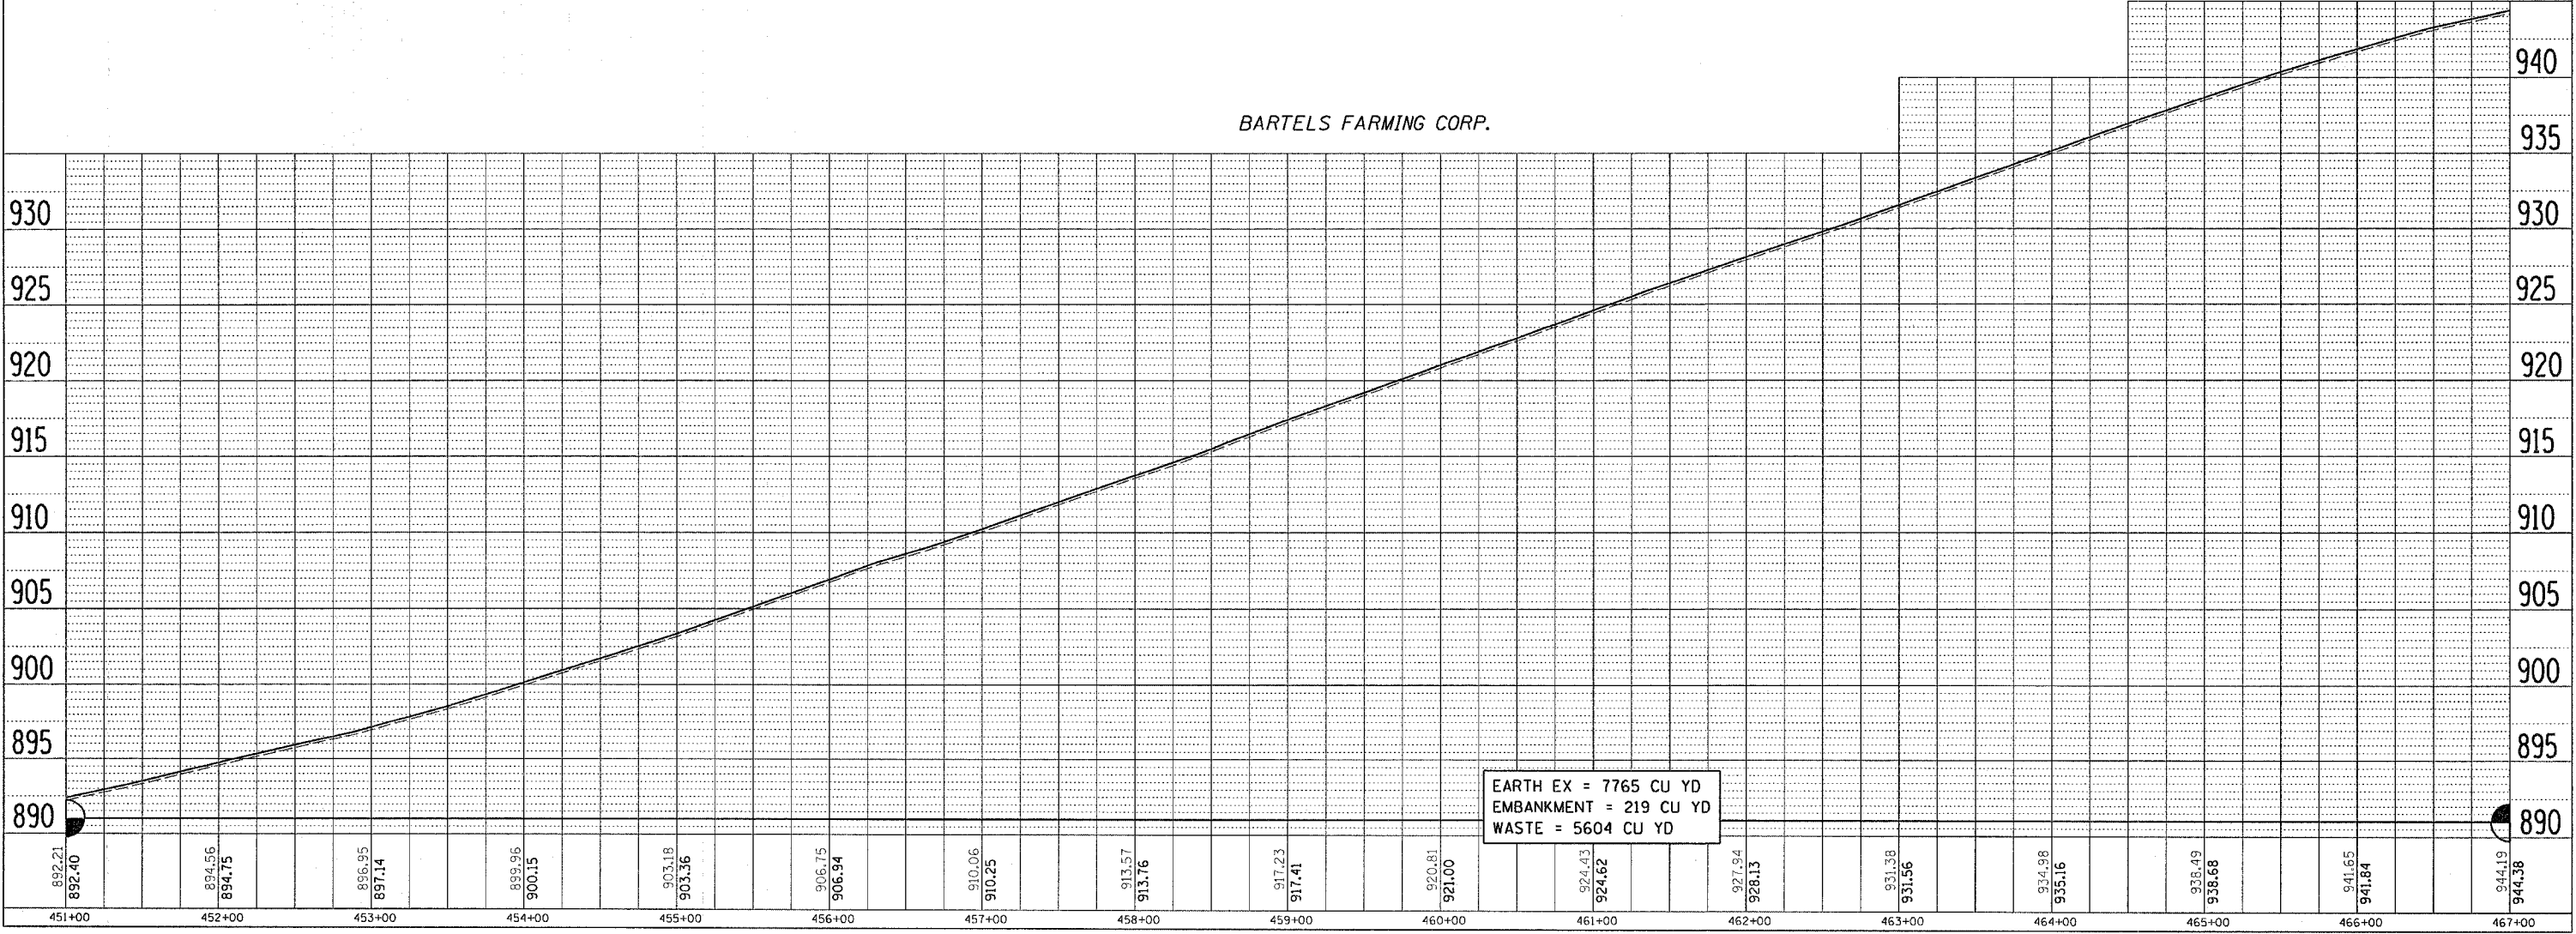

PLAN	DATE
SURVEYED	
DESIGNED	
CHECKED	
BY	
NO. OF THIS CHECKED	
PAGE FILE NAME	

PROFILE	DATE
DESIGNED	
CHECKED	
BY	
NO. OF THIS CHECKED	
STRUCTURE NOTATIONS SHEET	

DATE-TIME\*  
ADMINISTR\*  
REF 23  
REF