


F.A. RTE.	SECTION	COUNTY	TOTAL SHEETS	SHEET NO.
549	116RS-1	OGLE	593	83
STA. 563+00		TO STA. 579+00		
FED. ROAD DIST. NO.	ILLINOIS	FED. AID PROJECT		


EDNA A. UPCHURCH

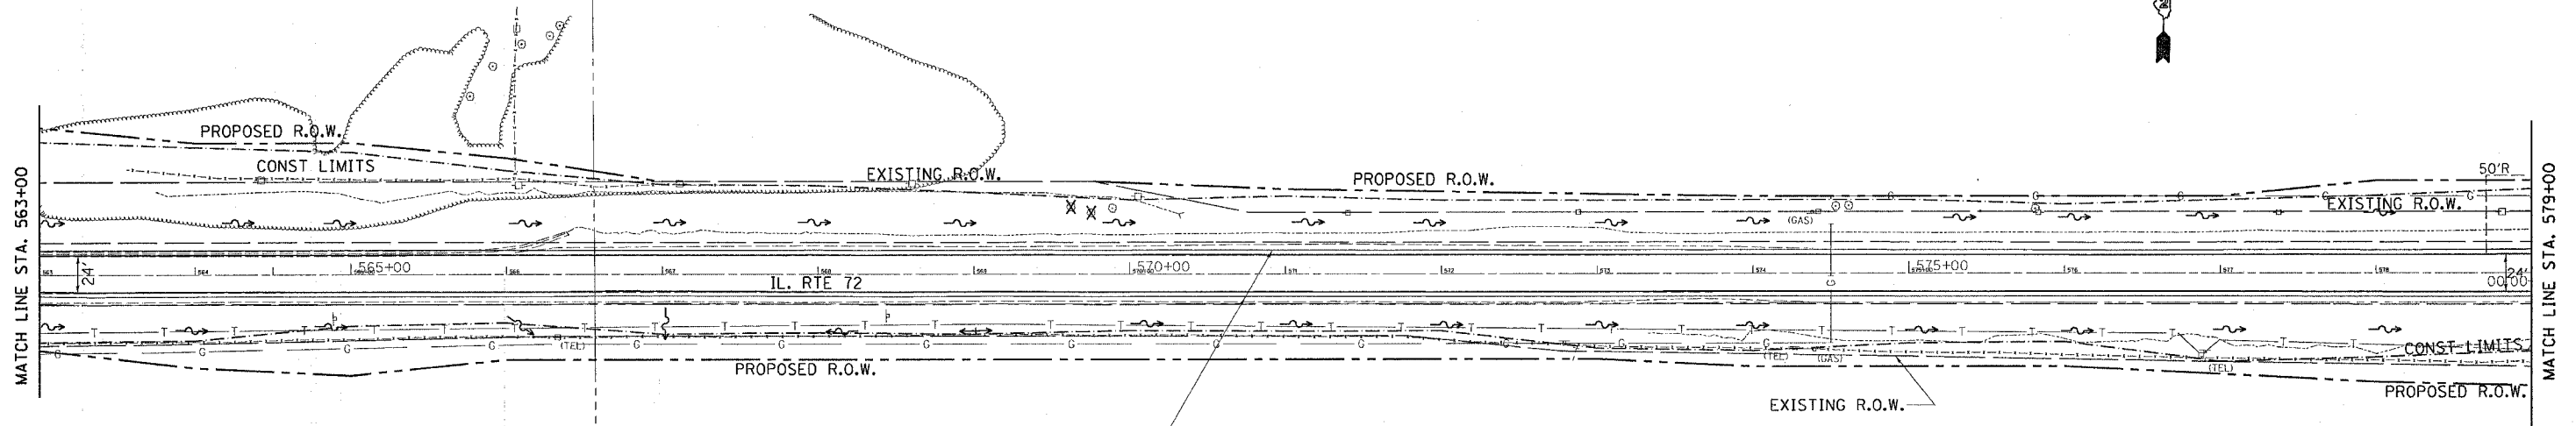


PLAN	SURVEYED	BY	DATE
	PLOTTED		
	CHECKED		
	BY		
	NO. OF WAYS CHECKED		
	CADD FILE NAME		



PROFILE	SURVEYED	BY	DATE
	PLOTTED		
	CHECKED		
	BY		
	NO. OF WAYS CHECKED		
	STRUCTURE NOTATIONS OK'D		

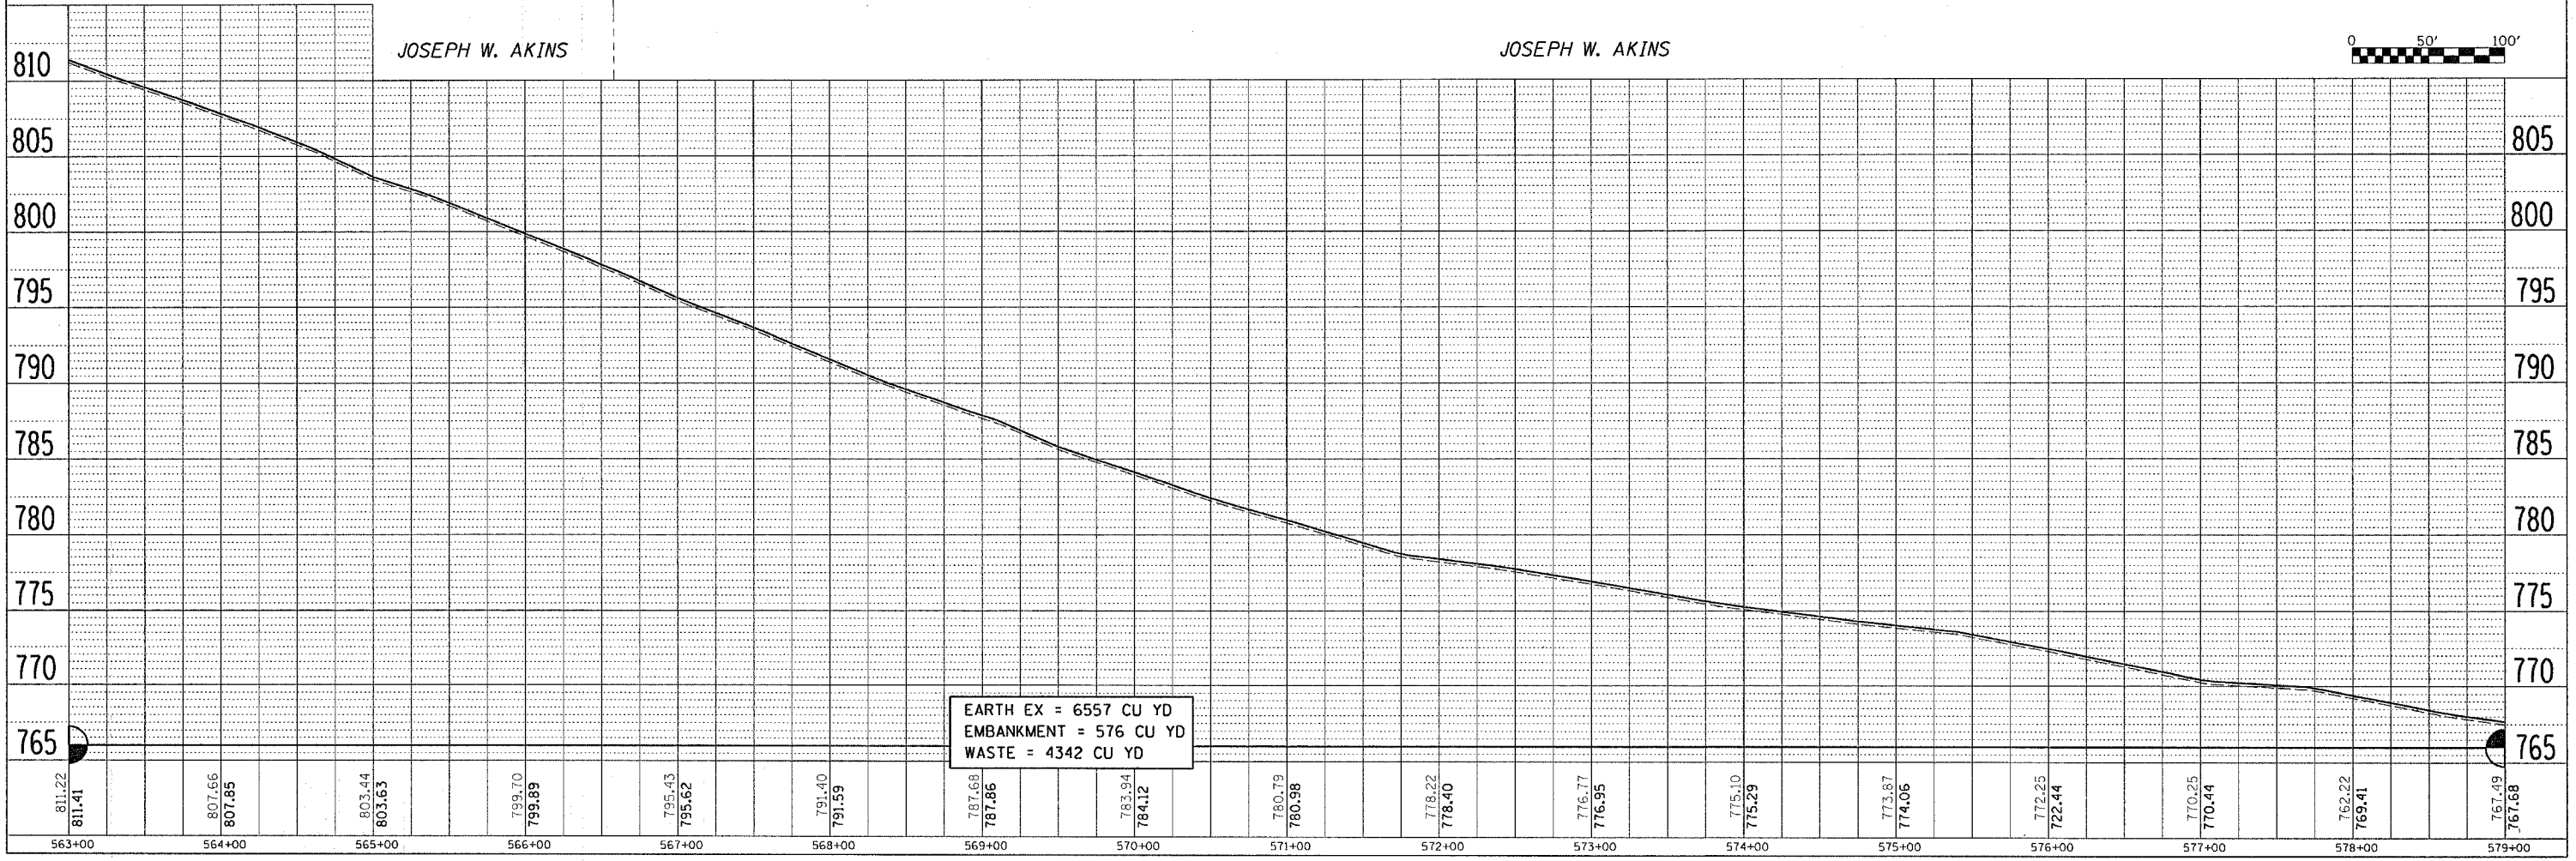

EARTH EX = 6557 CU YD
 EMBANKMENT = 576 CU YD
 WASTE = 4342 CU YD

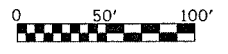

DATE-TIME
 DON-SPEC
 REFIS
 REF
 REF