
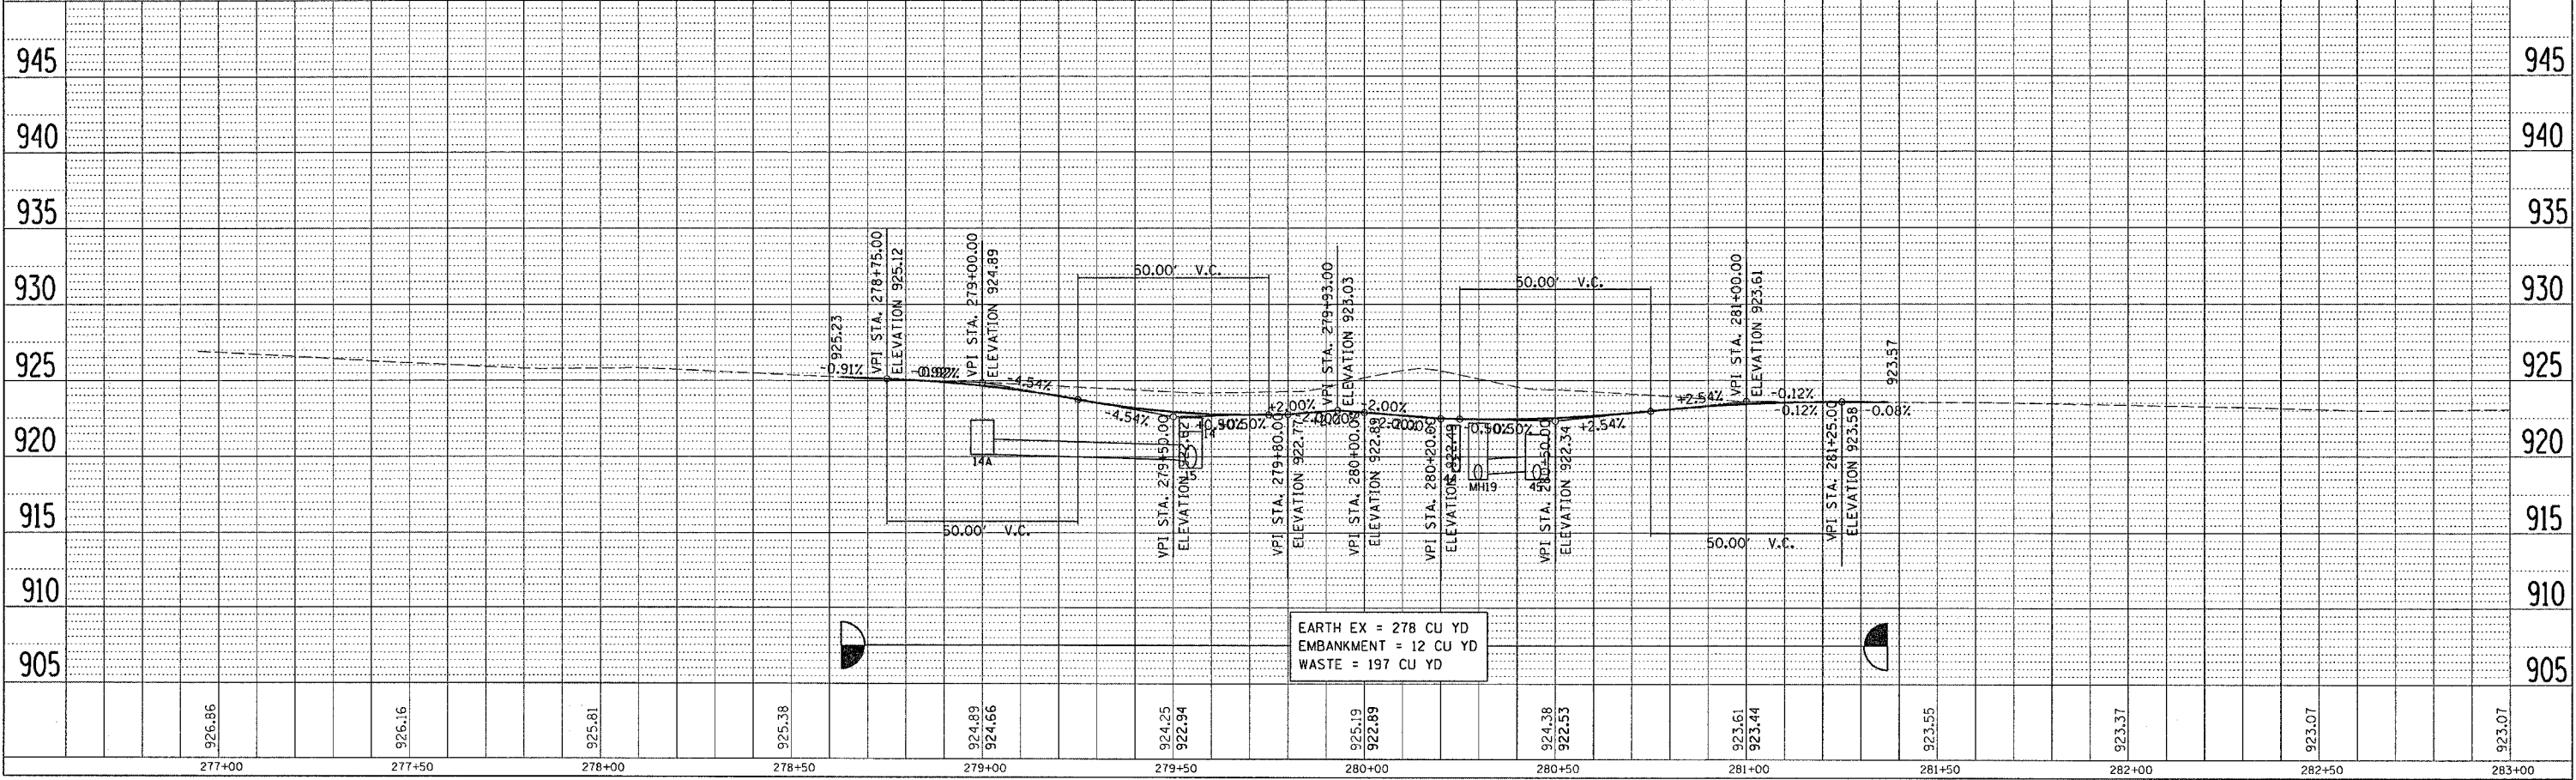


F.A.P. RTE.	SECTION	COUNTY	TOTAL SHEETS	SHEET NO.
549	116RS-1	OGLE	593	101
STA. TO STA.		ILLINOIS FED. AID PROJECT		

PLAN	DATE
SURVEYED	
ALIGNED	
CHECKED	
BY	
NOTE BOOK	
NO.	

PROFILE	DATE
SURVEYED	
GRADES CHECKED	
E.M. NOTED	
STRUCTURE NOTATIONS	
NO.	

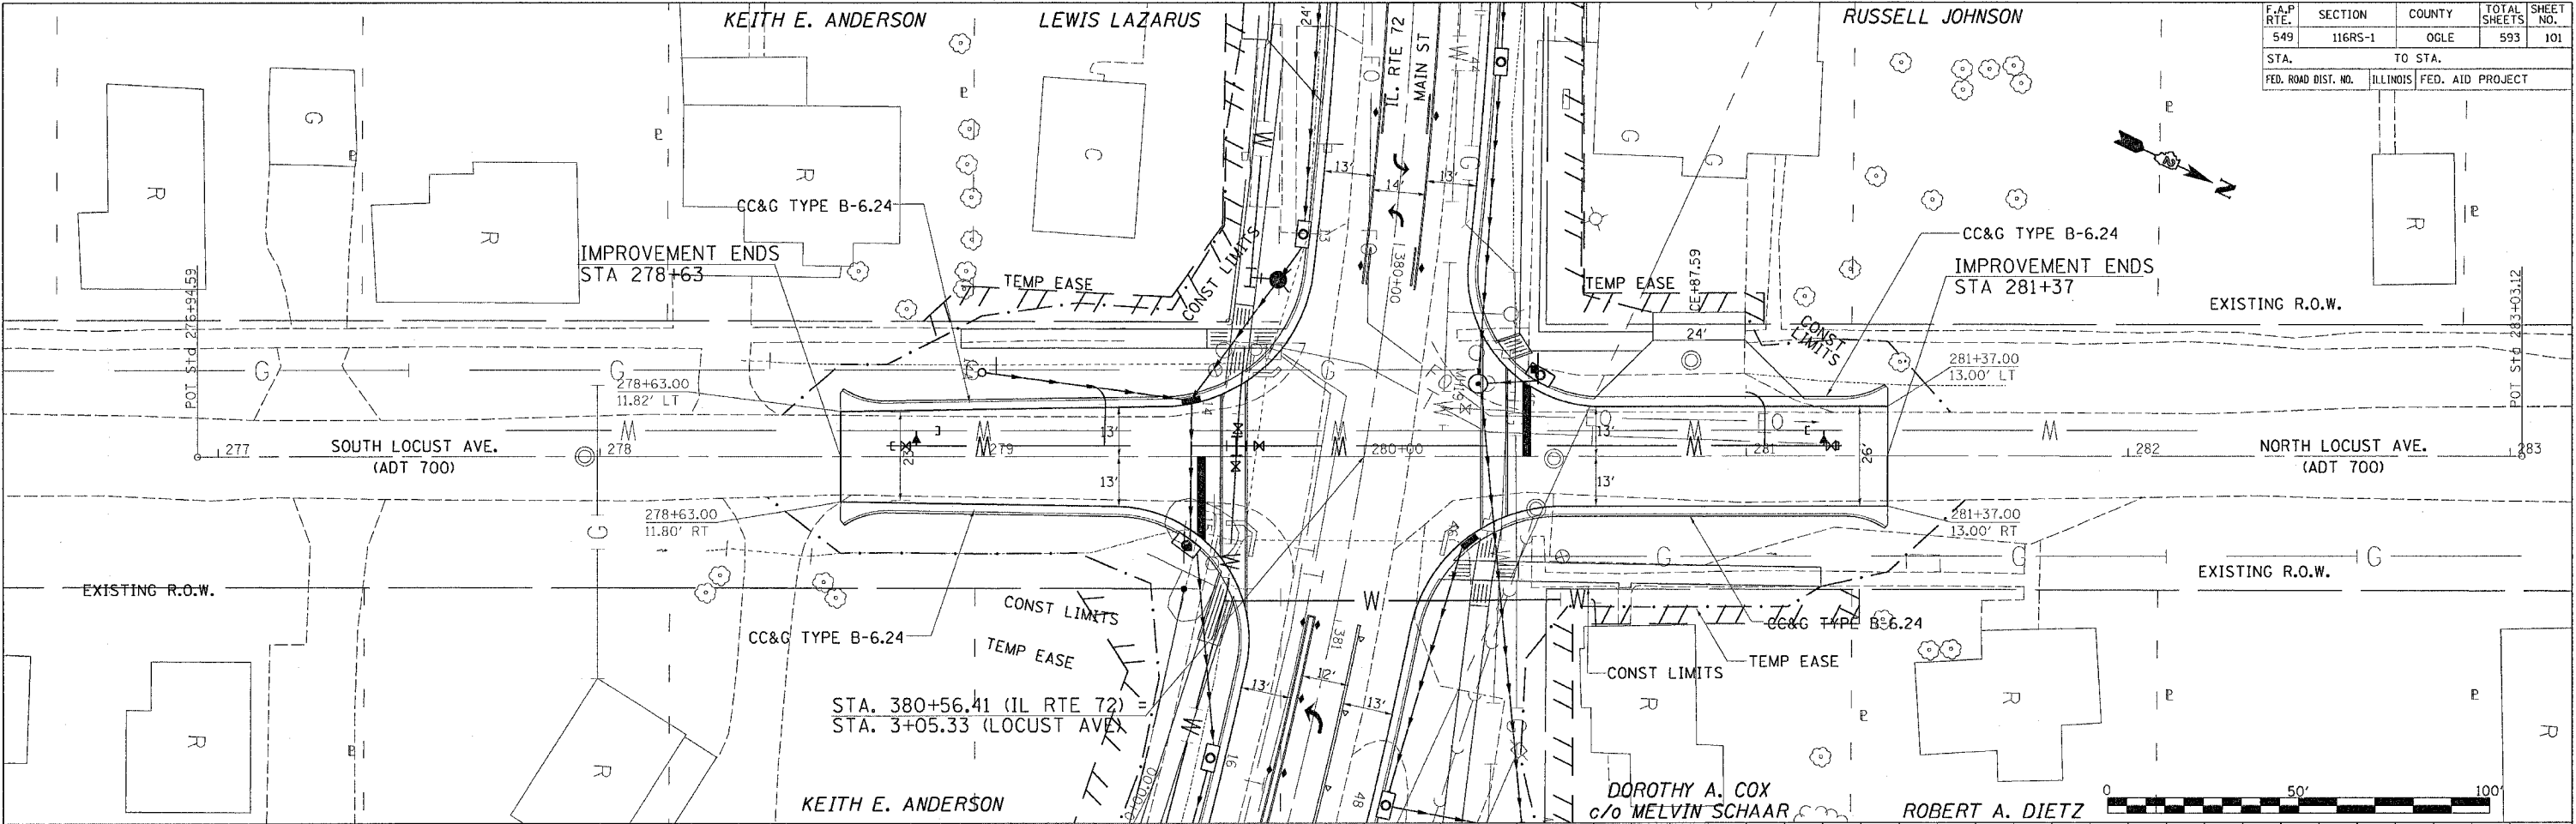

DATE-TIME
 DD-M-SP-EC
 REF
 REF
 REF