
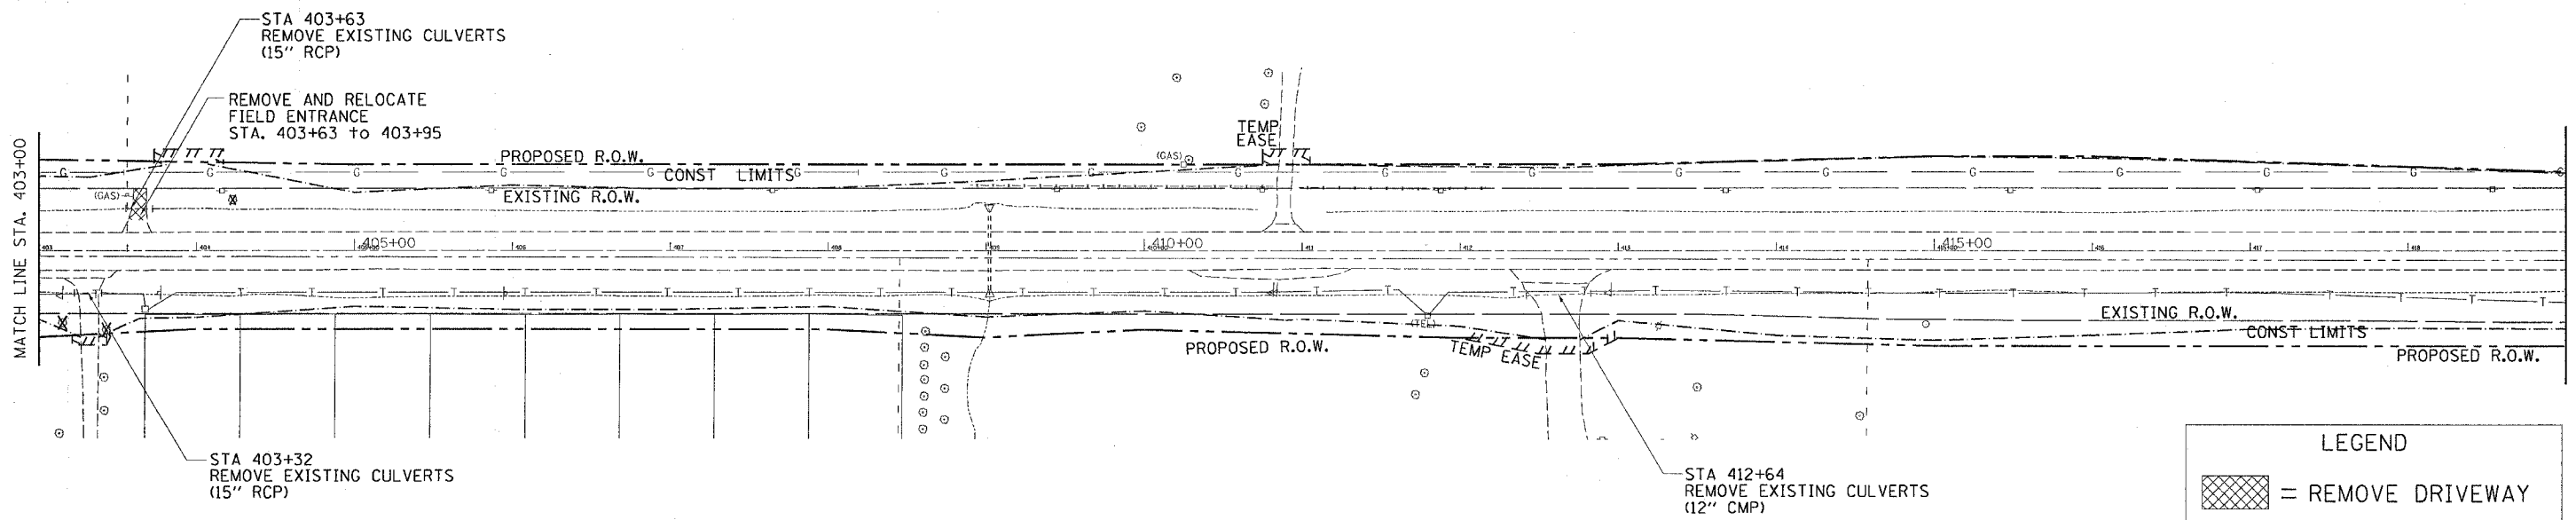


REMOVAL ITEMS

CONTRACT NO. 64178

F.A.P. RTE.	SECTION	COUNTY	TOTAL SHEETS	SHEET NO.
549	116RS-1	OGLD	593	119
STA.		TO STA.		
FED. ROAD DIST. NO.		ILLINOIS FED. AID PROJECT		

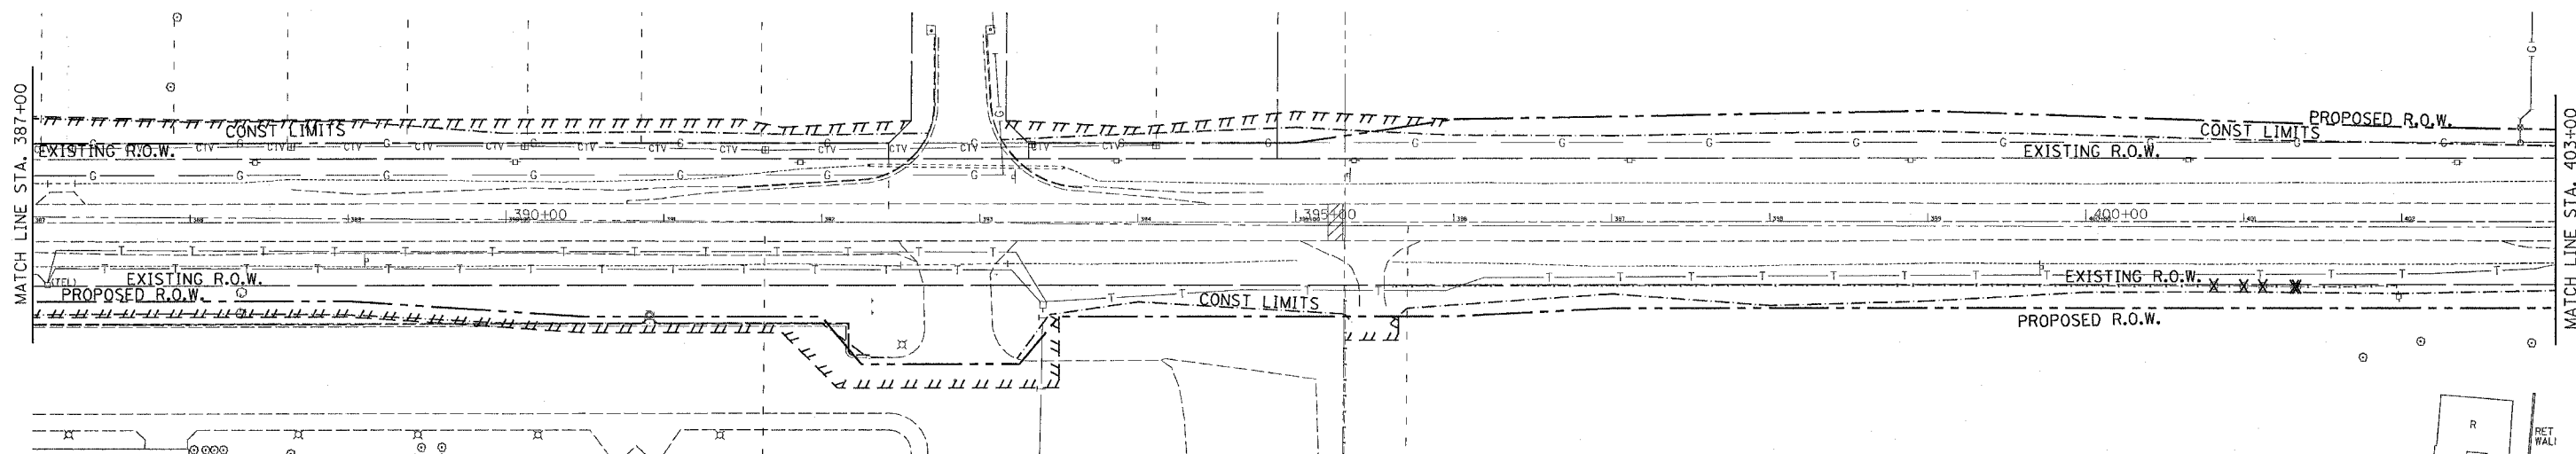

LEGEND

	= REMOVE DRIVEWAY
	= TREE REMOVAL

PLOT DATE = Wed Feb 05 07:46:18 2003
 FILE NAME = C:\projects\p200417\c202417res.dgn
 PLOT SCALE = 50.0000' / IN.
 REFERENCE = REF#