


F.A.P. RTE.	SECTION	COUNTY	TOTAL SHEETS	SHEET NO.
549	116RS-1	OGLE	593	140
STA.		TO STA.		
FED. ROAD DIST. NO.		ILLINOIS FED. AID PROJECT		

DRAINAGE DETAILS

PLAN	DATE
DESIGNED	
CHECKED	
NOTED	
DATE	

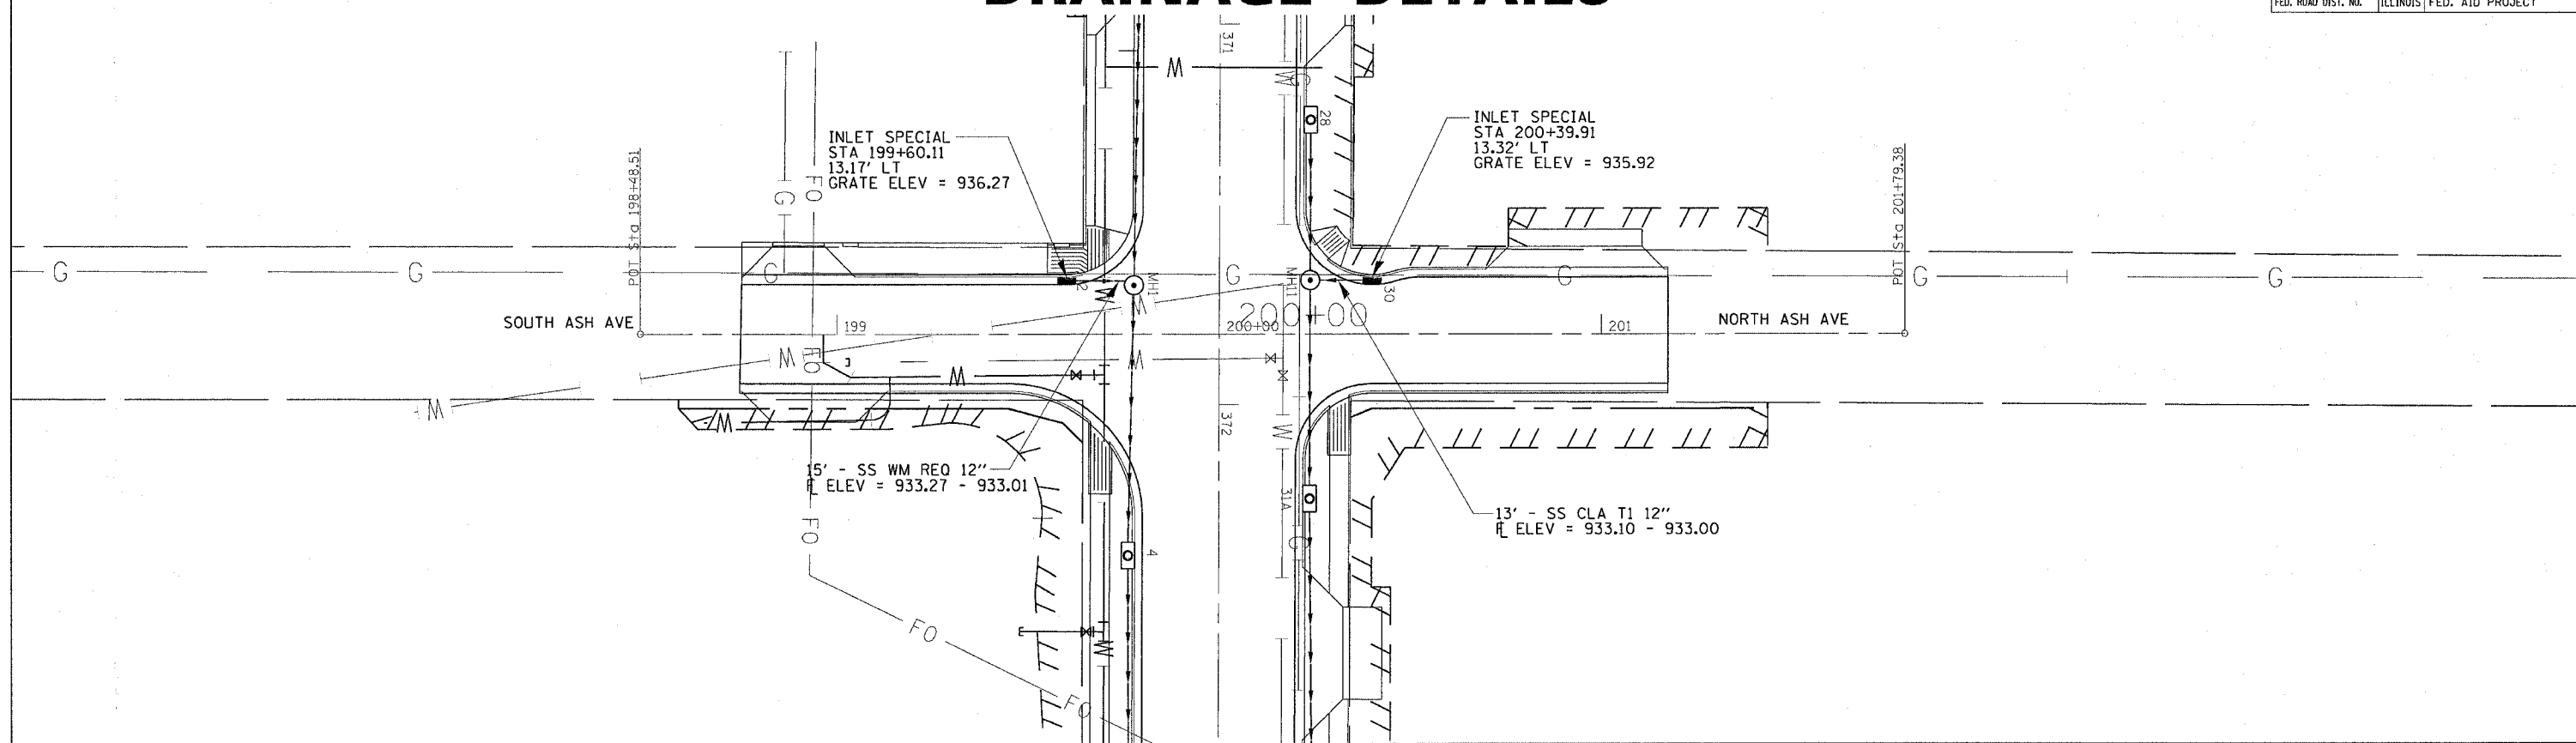

PROFILE	DATE
DESIGNED	
CHECKED	
NOTED	
DATE	

