


F.A.P. RTE.	SECTION	COUNTY	TOTAL SHEETS	SHEET NO.
549	116RS-1	OGLE	593	147
STA.		TO STA.		
FED. ROAD DIST. NO.		ILLINOIS FED. AID PROJECT		

PAVEMENT MARKING, R.O.W & EASEMENT DETAILS

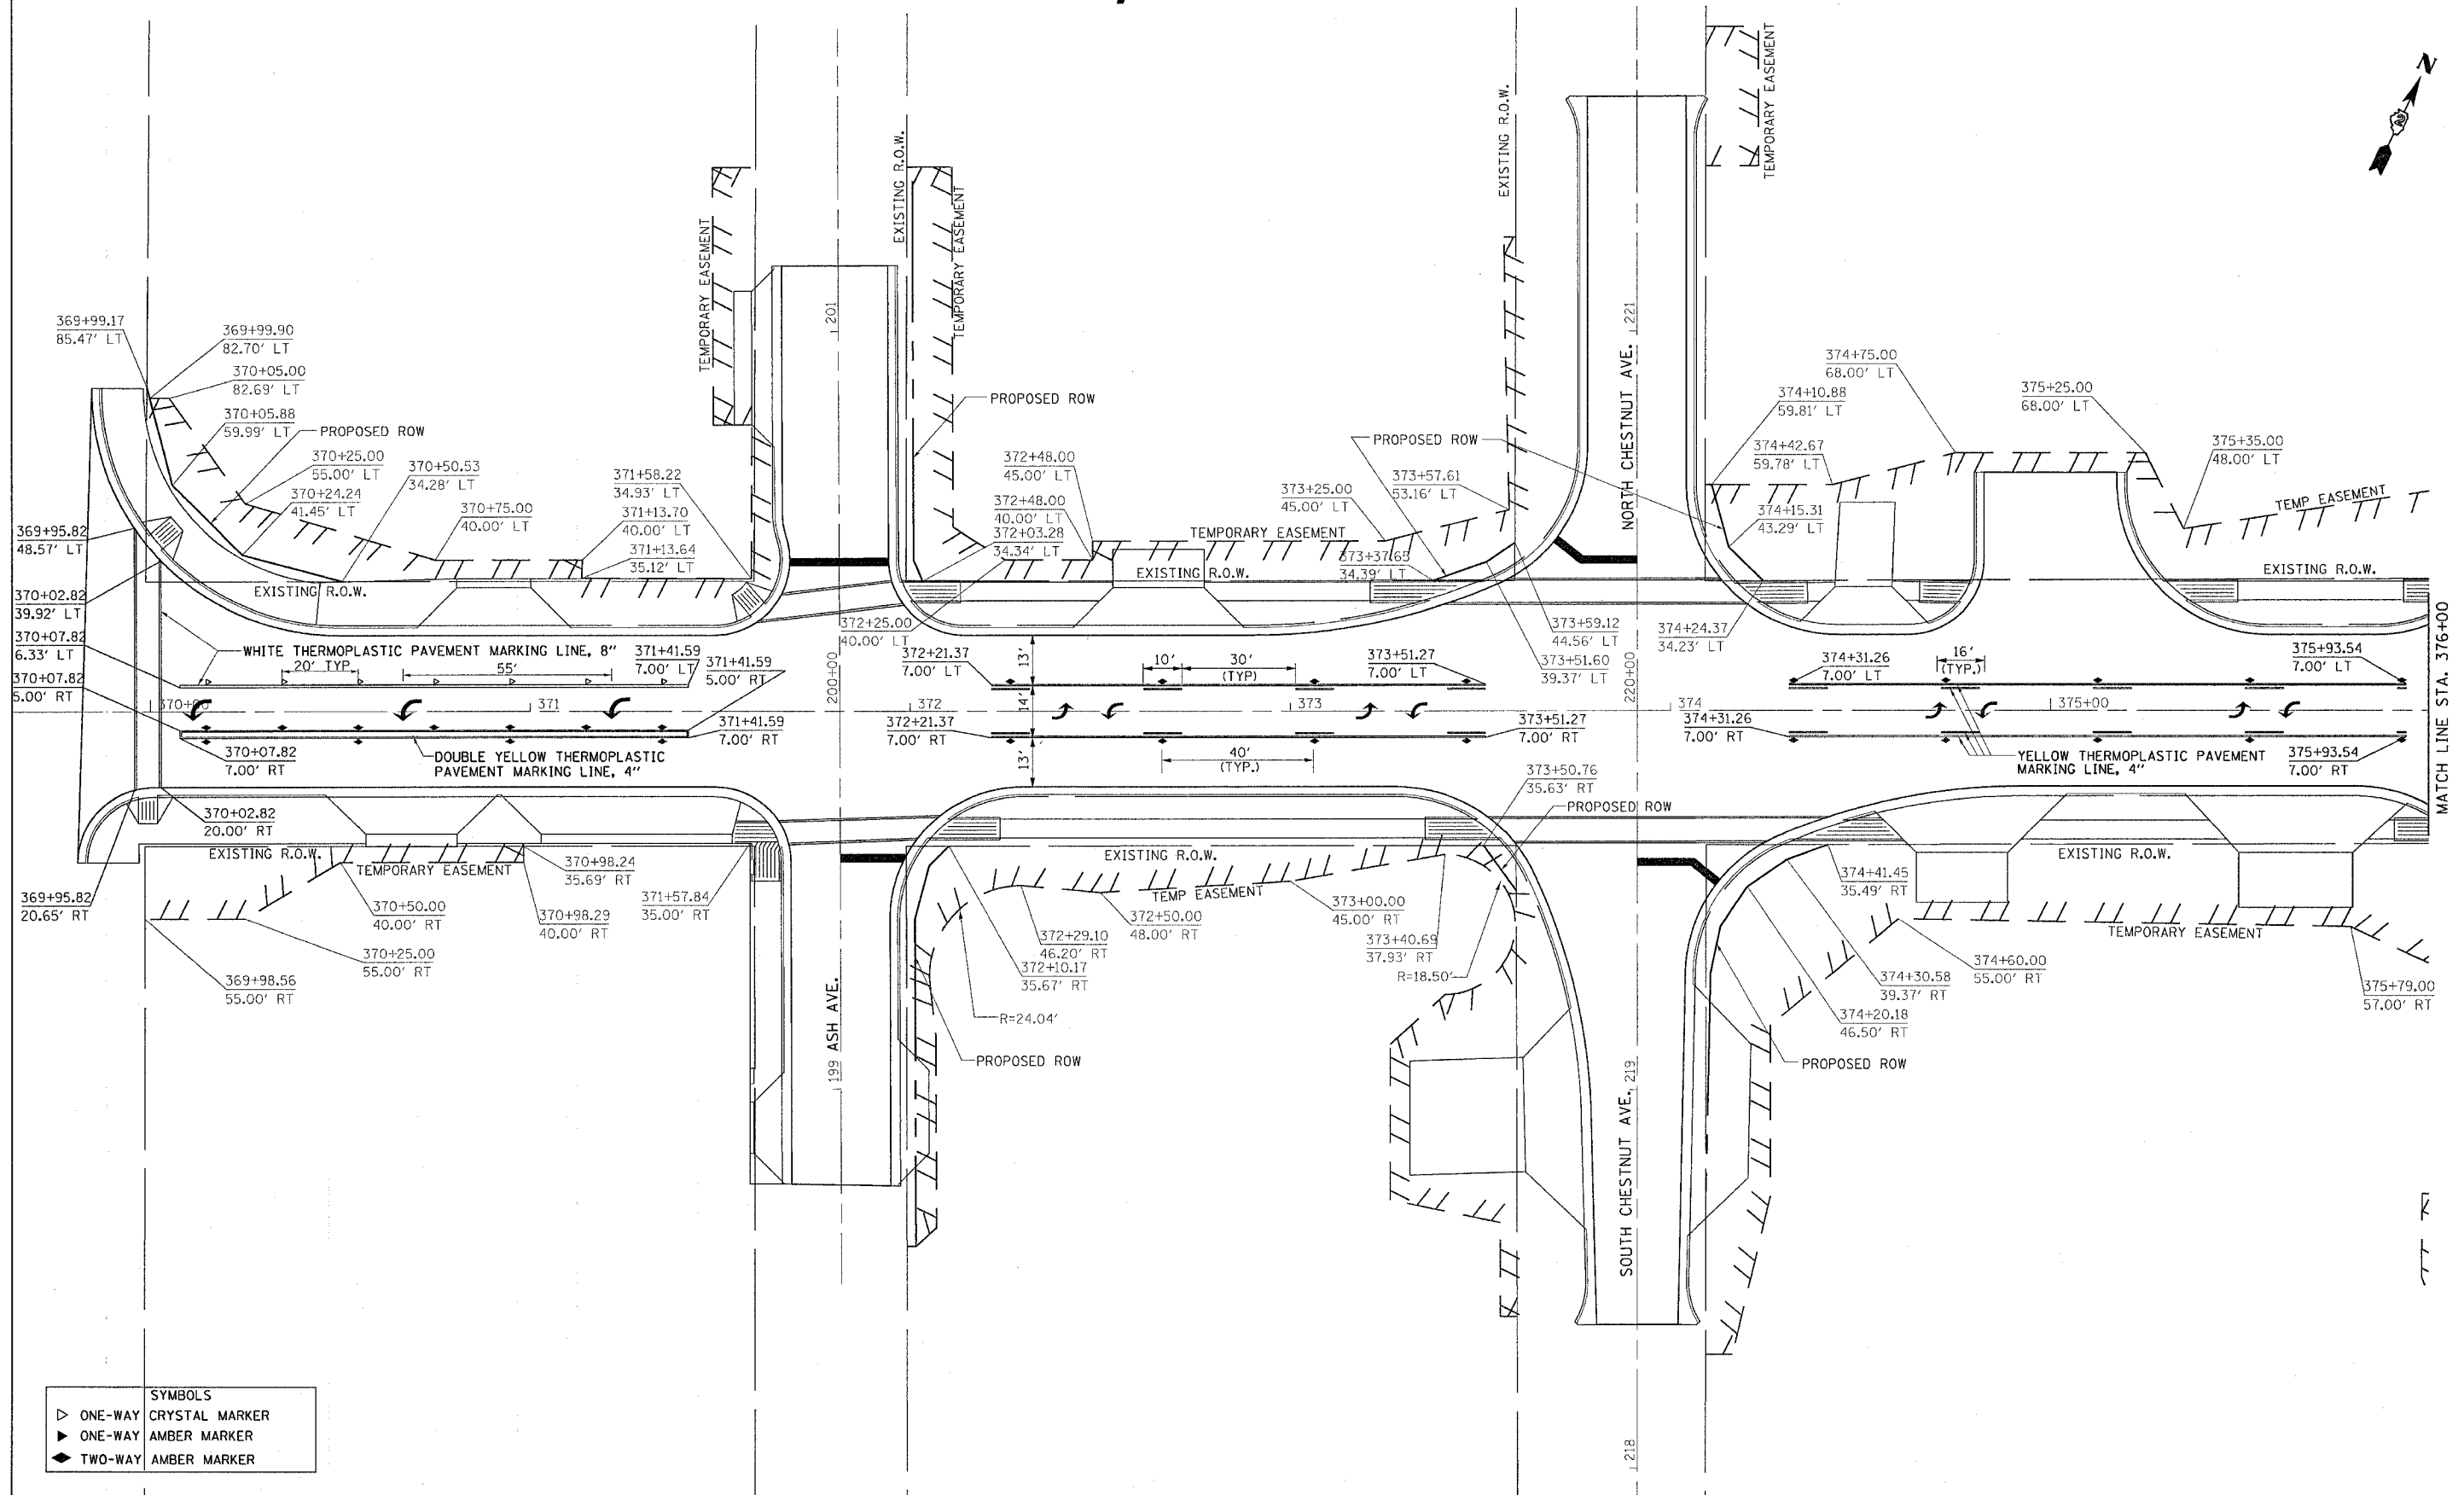

PLOT DATE = Tue Feb 08 14:54:45 2005
 FILE NAME = C:\projects\6200437\6200437p.dgn
 PLOT SCALE = 20.0000' / IN.
 REFERENCE = 01012

SYMBOLS	
▷	ONE-WAY CRYSTAL MARKER
▴	ONE-WAY AMBER MARKER
◀	TWO-WAY AMBER MARKER