


F.A.P. RTE.	SECTION	COUNTY	TOTAL SHEETS	SHEET NO.
549	116RS-1	OGLE	593	149
STA.		TO STA.		
FED. ROAD DIST. NO.		ILLINOIS	FED. AID PROJECT	

# PAVEMENT MARKING, R.O.W & EASEMENT DETAILS

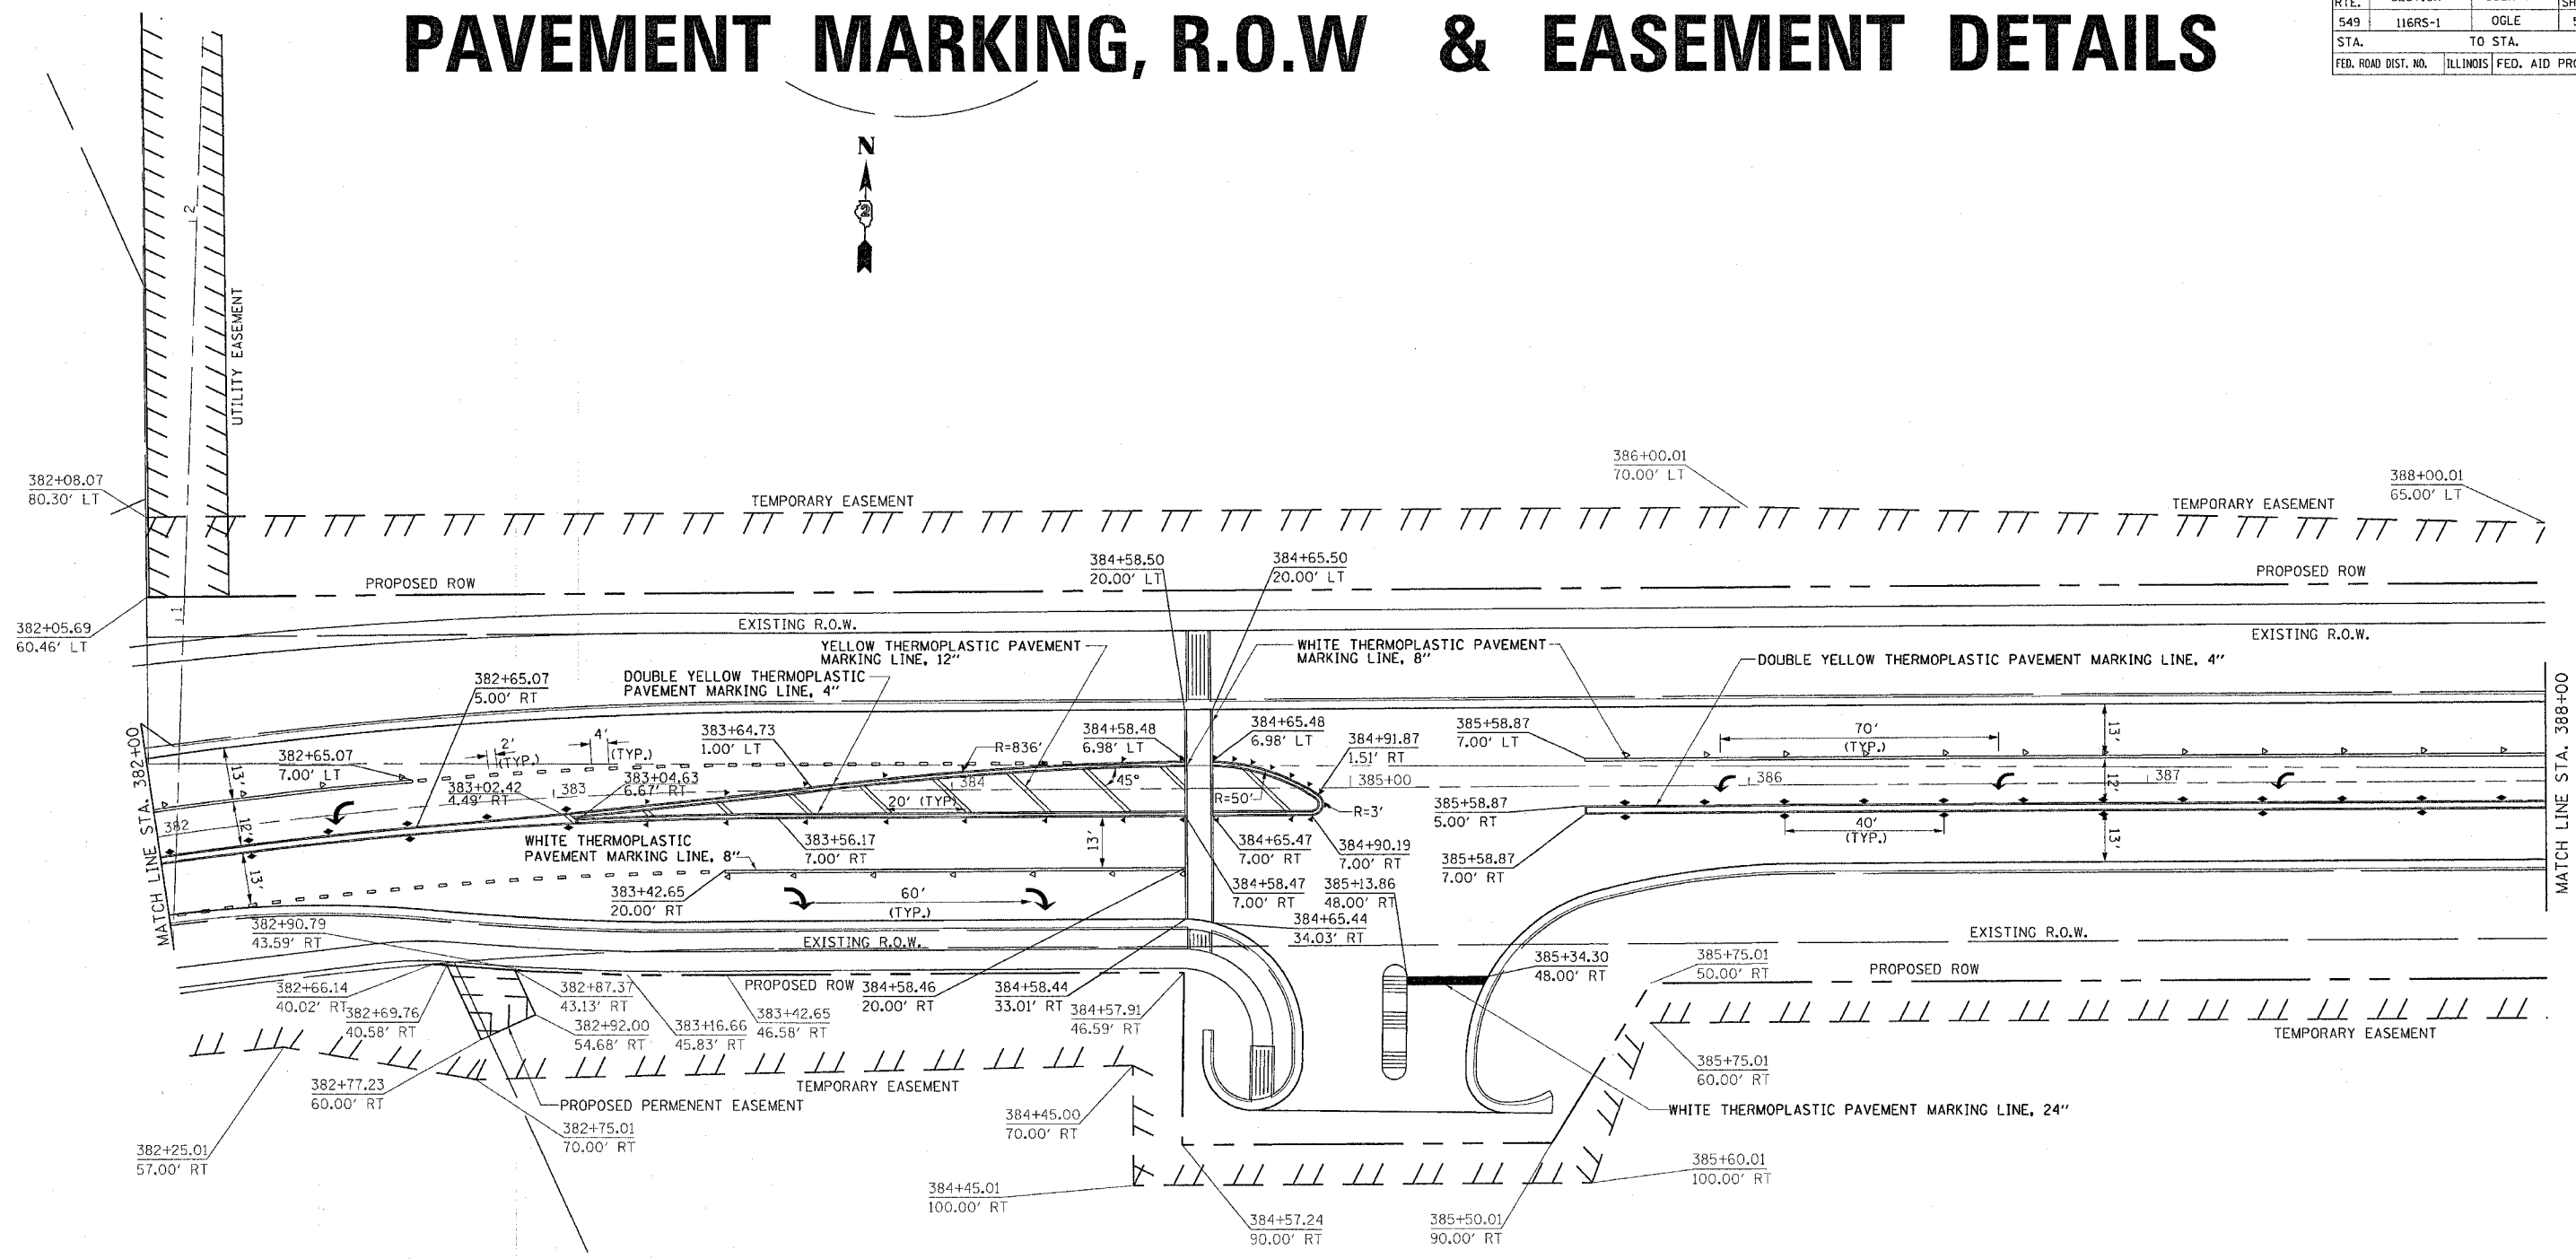

MATCH LINE STA. 382+00

MATCH LINE STA. 388+00

**SYMBOLS**

▷	ONE-WAY CRYSTAL MARKER
▶	ONE-WAY AMBER MARKER
◆	TWO-WAY AMBER MARKER

PLOT DATE = Tue Feb 28 14:59:46 2006  
 FILE NAME = C:\projects\2004\17\080417.dwg  
 PLOT SCALE = 28.0000 / 1 IN.  
 REFERENCE = SHEET