
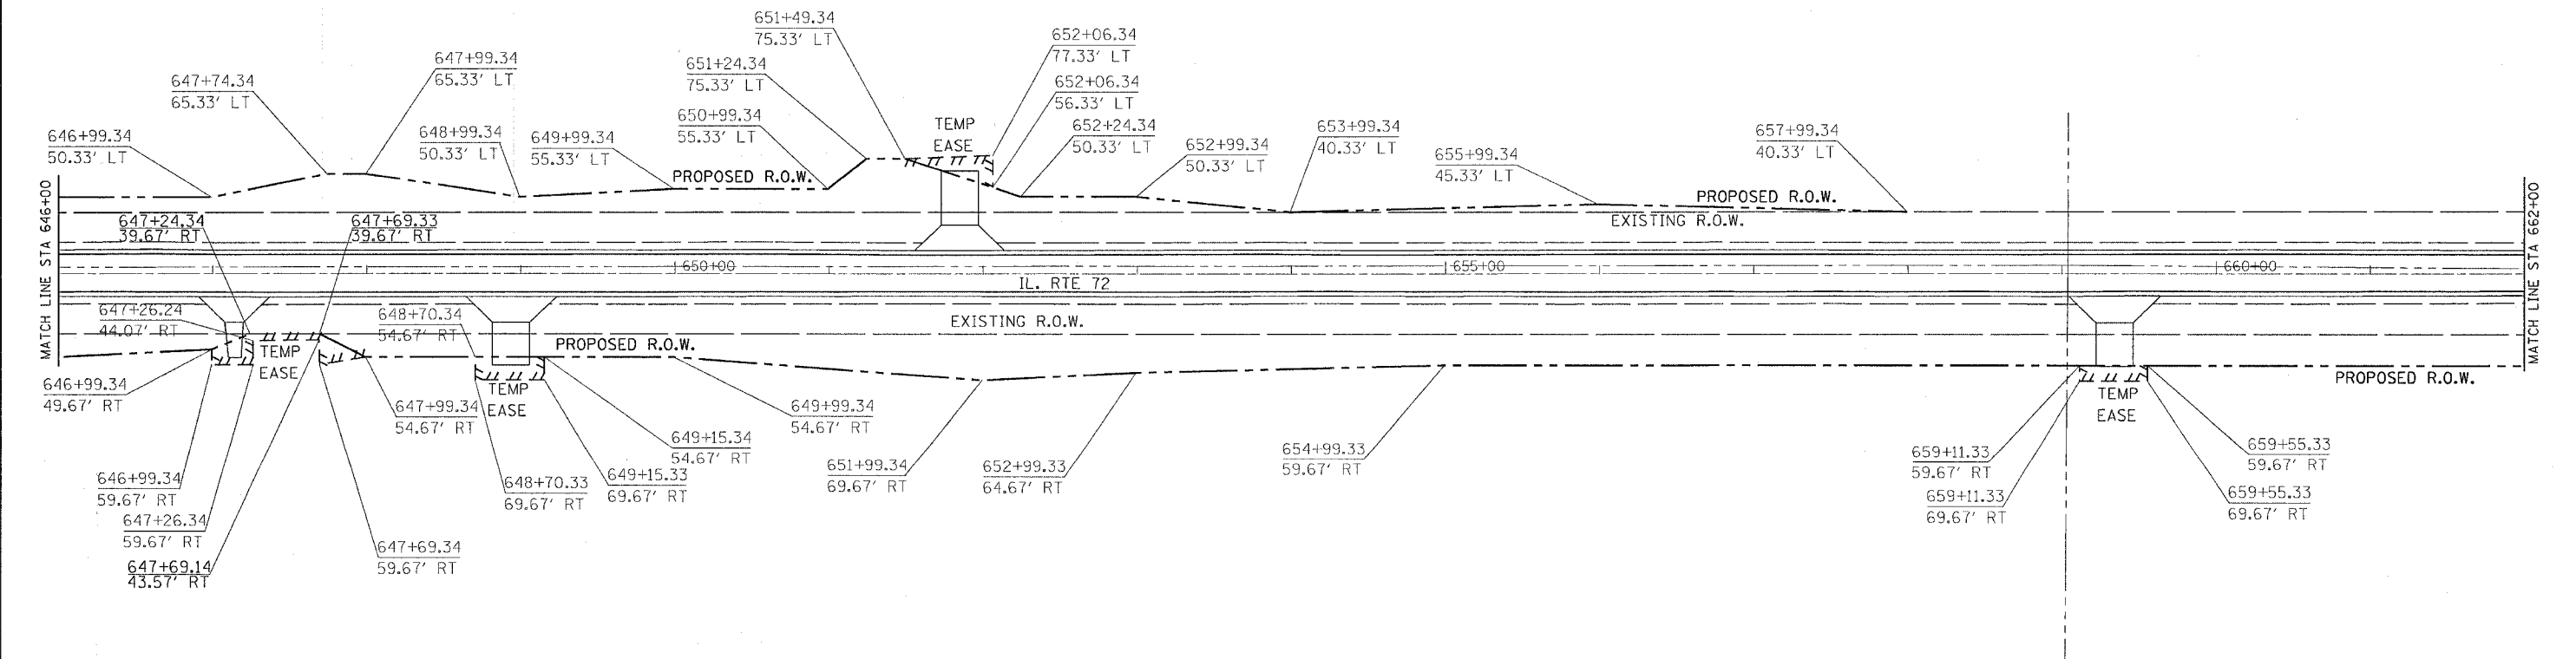


PAVEMENT MARKING, R.O.W & EASEMENT DETAILS

CONTRACT NO. 64178

F.A.P. RTE.	SECTION	COUNTY	TOTAL SHEETS	SHEET NO.
549	116RS-1	OGLE	593	160

STA.	TO STA.
FED. ROAD DIST. NO.	ILLINOIS FED. AID PROJECT

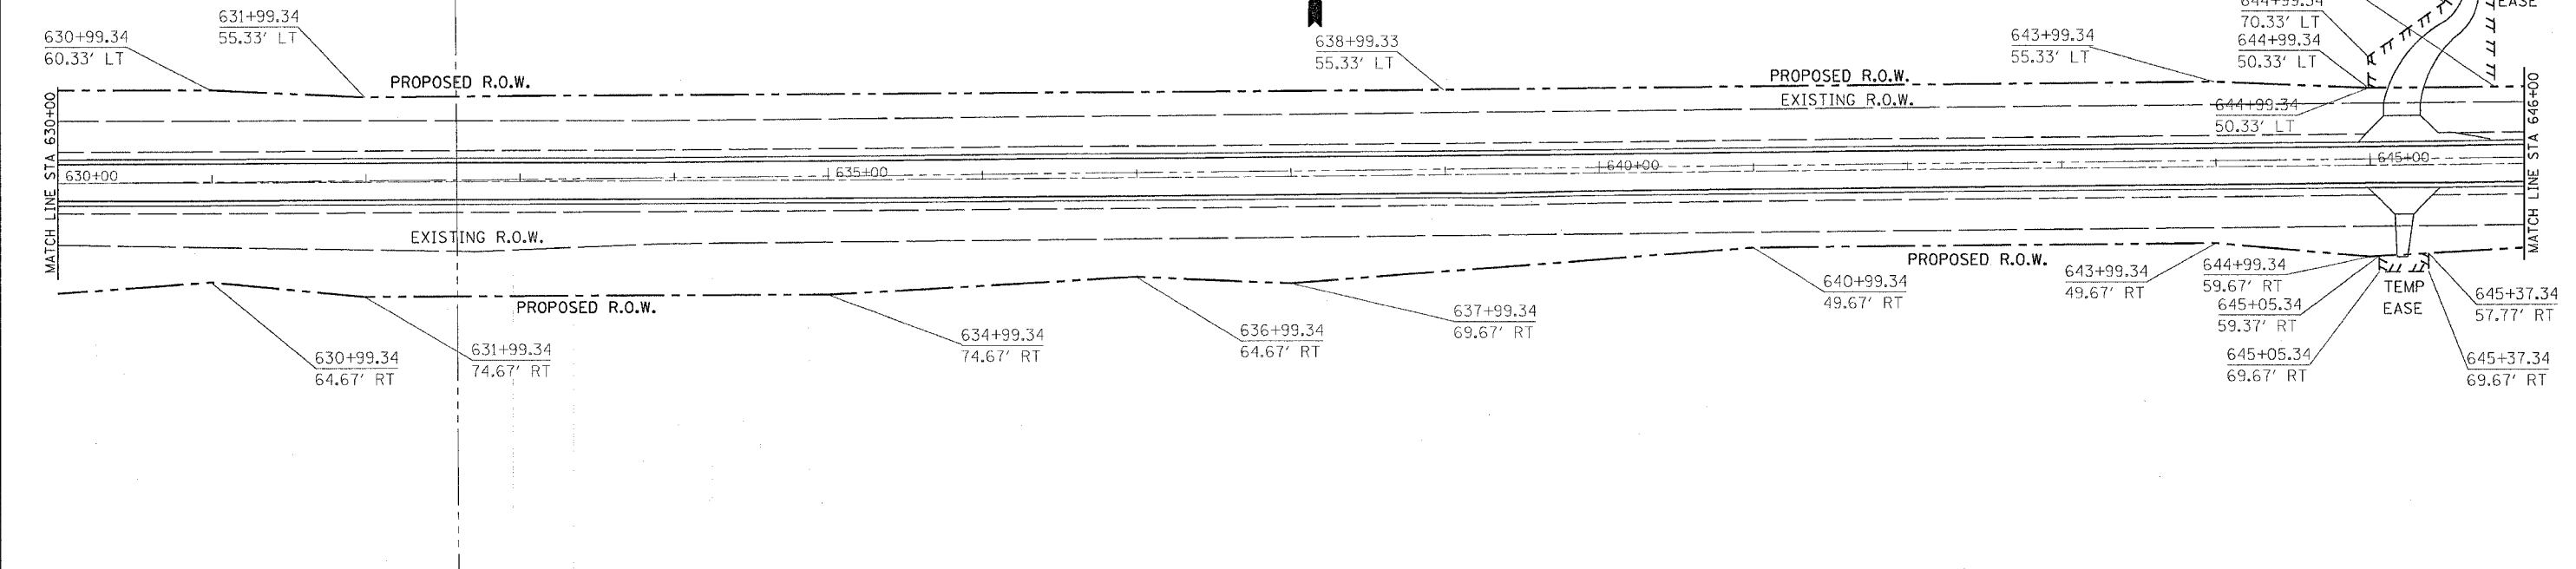

PLOT DATE = Tue Feb 08 14:59:51 2005
 FILE NAME = C:\p\proj\13\228497\228497.dgn
 PLOT SCALE = 30.0000 / IN.
 REFERENCE = BRP#