
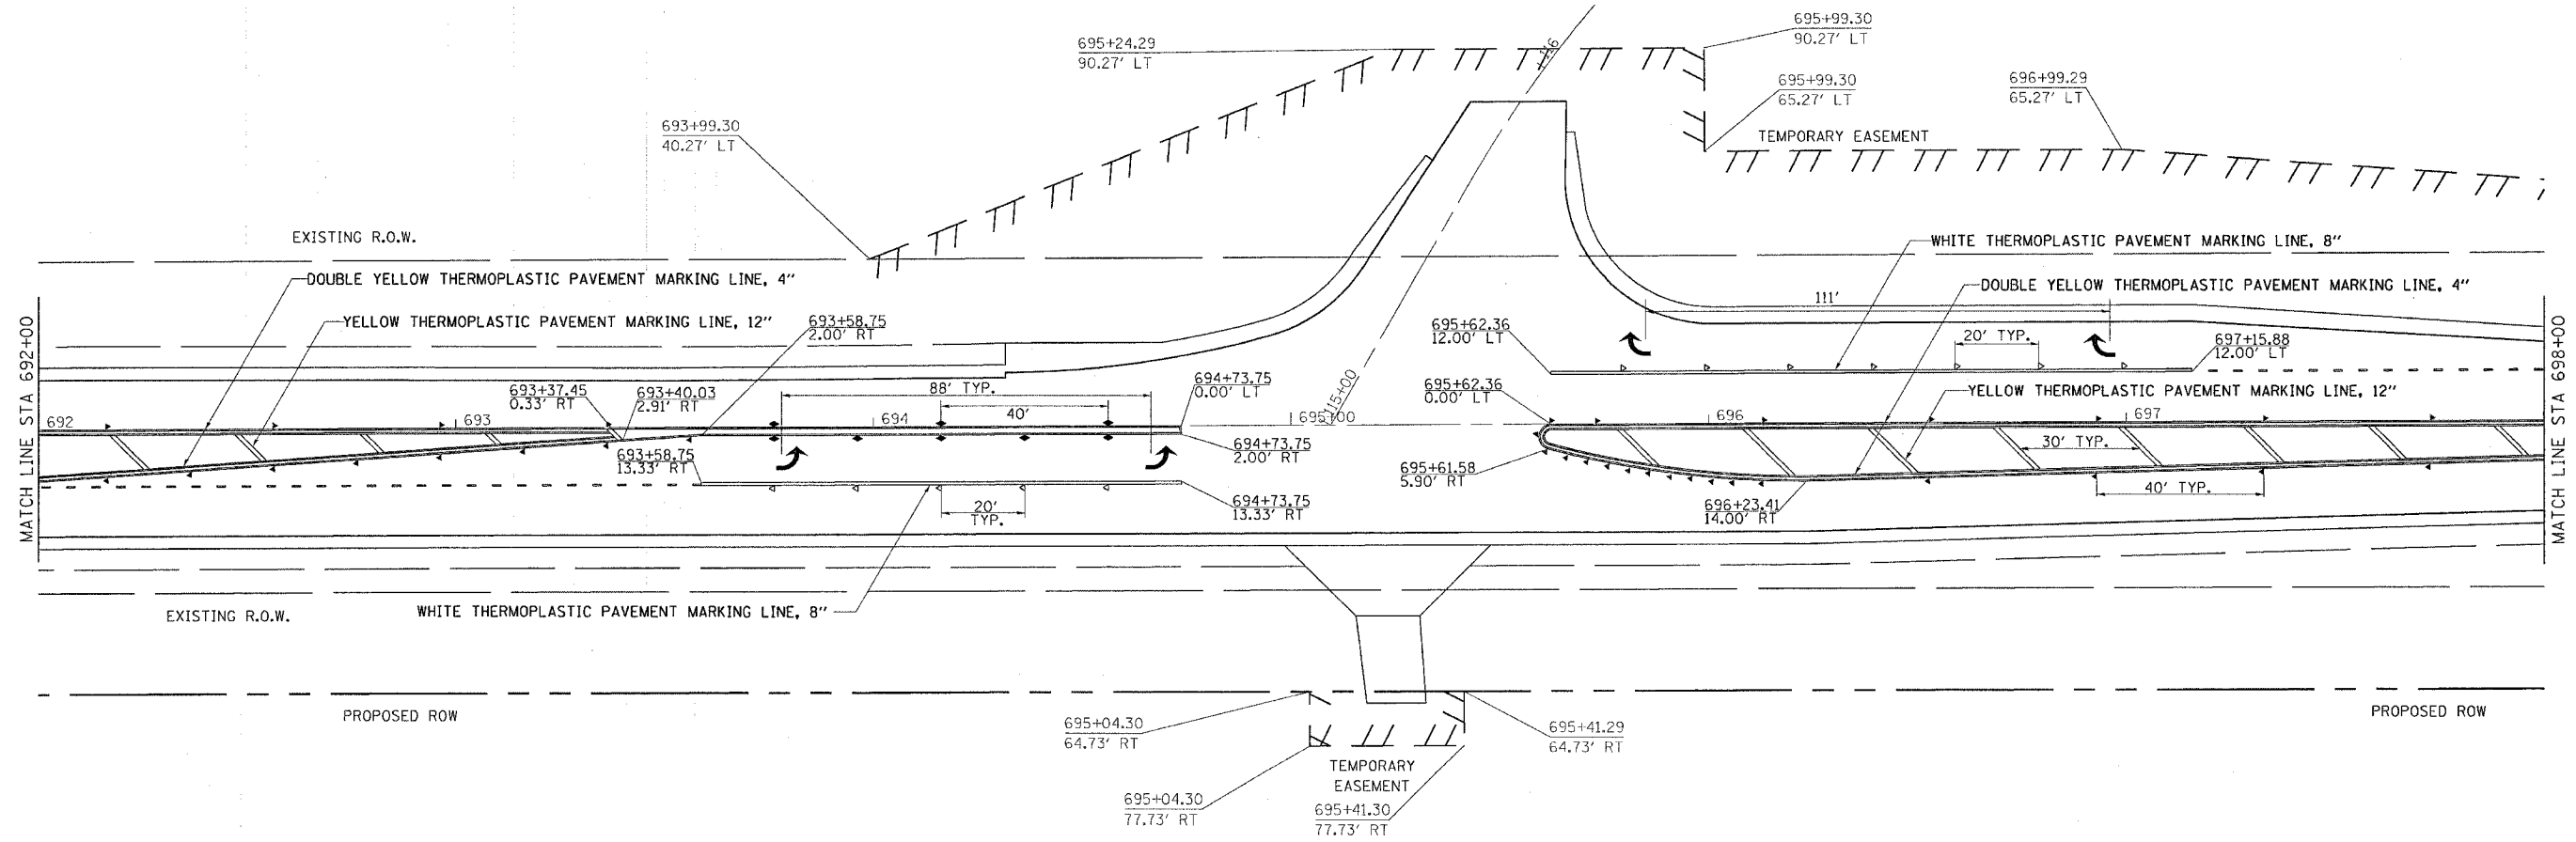


# PAVEMENT MARKING, R.O.W & EASEMENT DETAILS

CONTRACT NO. 64178

F.A.P. RTE.	SECTION	COUNTY	TOTAL SHEETS	SHEET NO.
549	116RS-1	OGLE	593	162
STA.		TO STA.		
FED. ROAD DIST. NO.		ILLINOIS	FED. AID PROJECT	

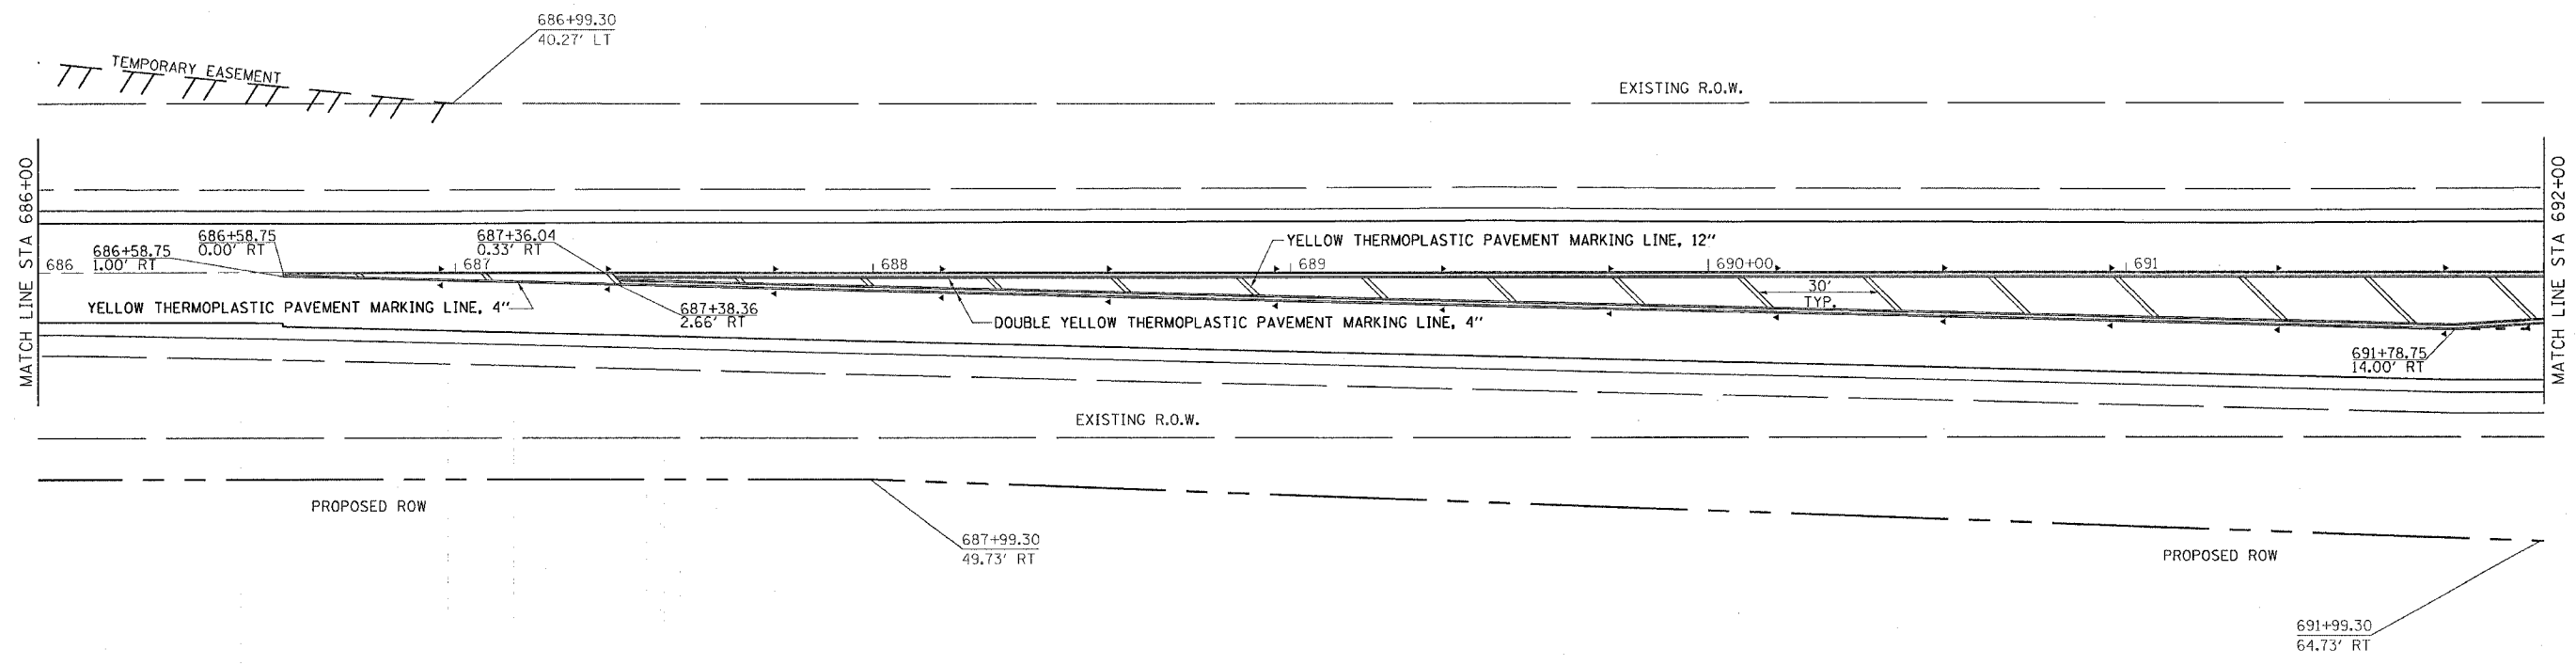

PLOT DATE = Tue Feb 08 14:59:52 2005  
 FILE NAME = C:\proj\p1\116RS-1\2004\17-086417.pmdgn  
 PLOT SCALE = 28.0000' / 1" IN.  
 REFERENCE = WREFS