



F.A.P. RTE.	SECTION	COUNTY	TOTAL SHEETS	SHEET NO.
549	116RS-1	OGLE	593	164
STA. 710+00		TO STA. 725+00		
FED. ROAD DIST. NO.		ILLINOIS	FED. AID PROJECT	

PAVEMENT MARKING, R.O.W & EASEMENT DETAILS

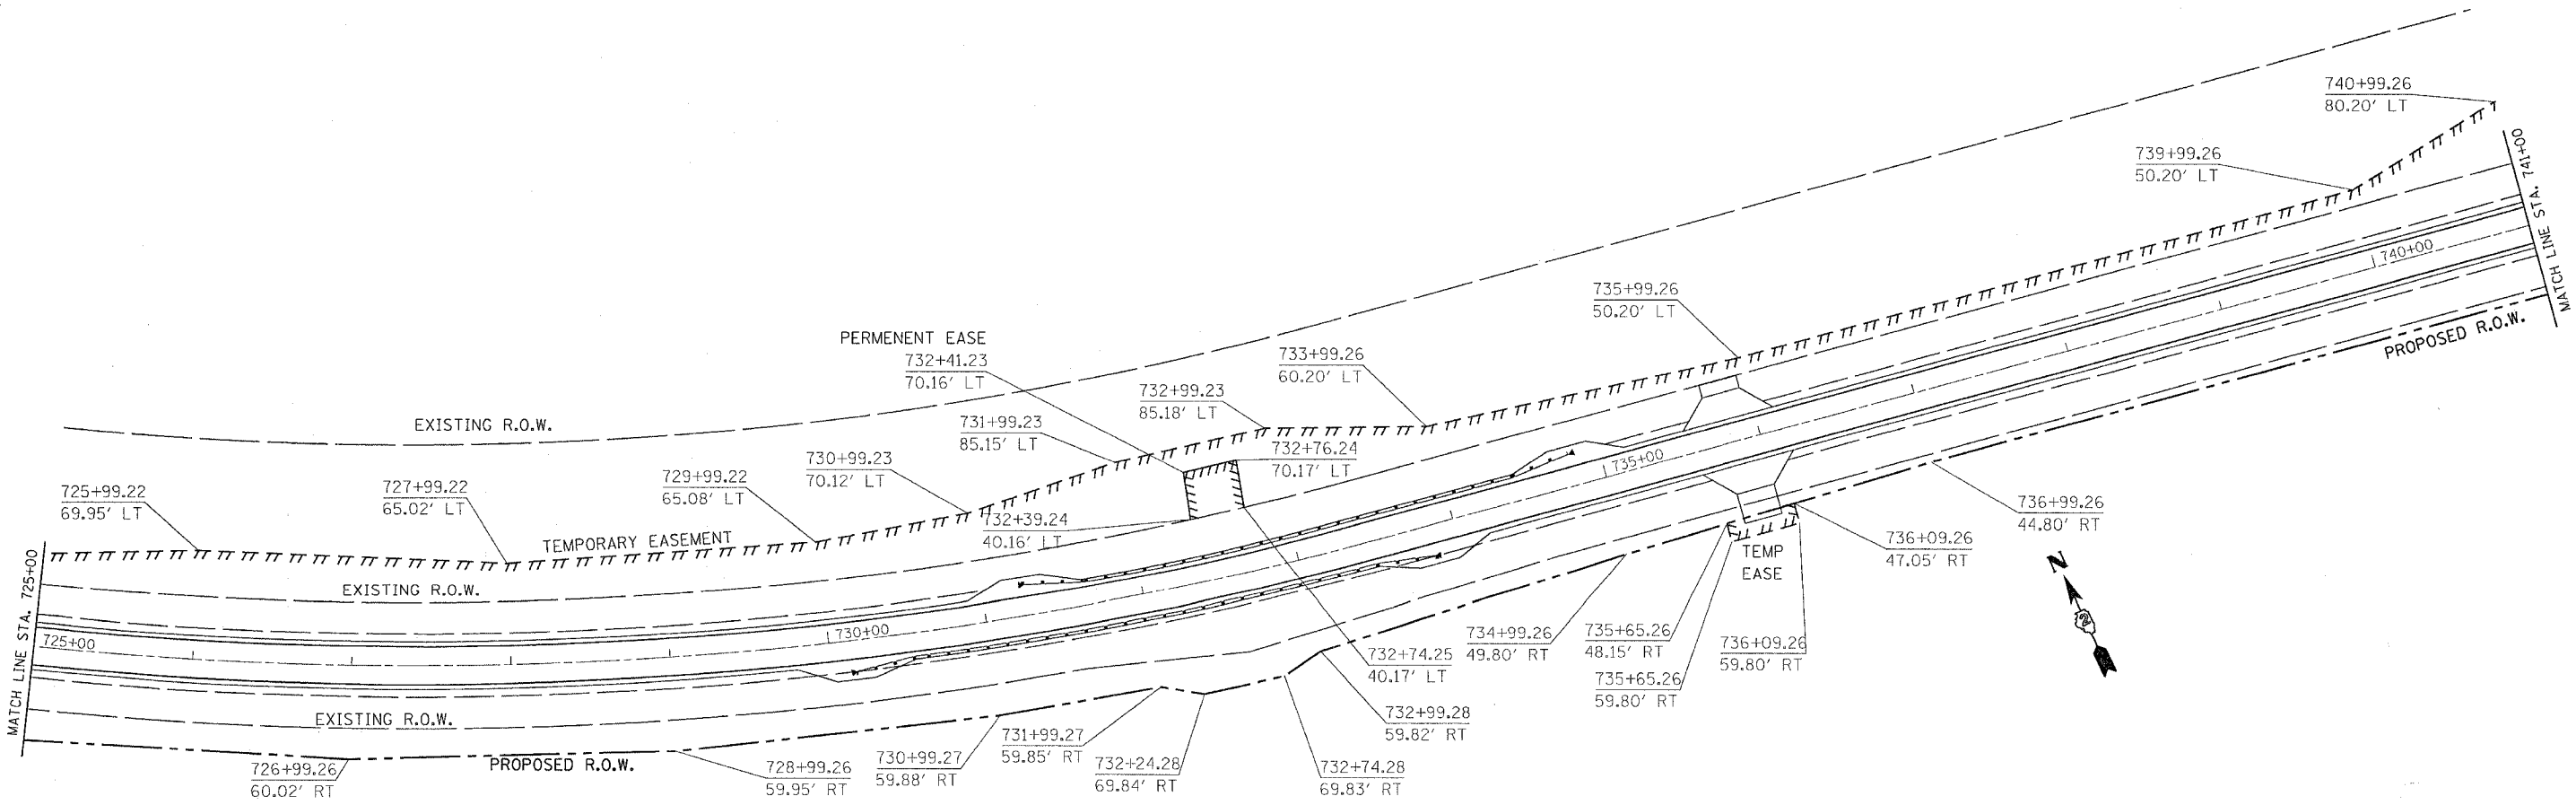

PLOT DATE = Tue Feb 08 14:59:53 2005
 FILE NAME = C:\p\proj\116RS-1\116RS-1.dwg
 PLOT SCALE = 1/8" = 1'-0"
 REFERENCE = SHEET 164

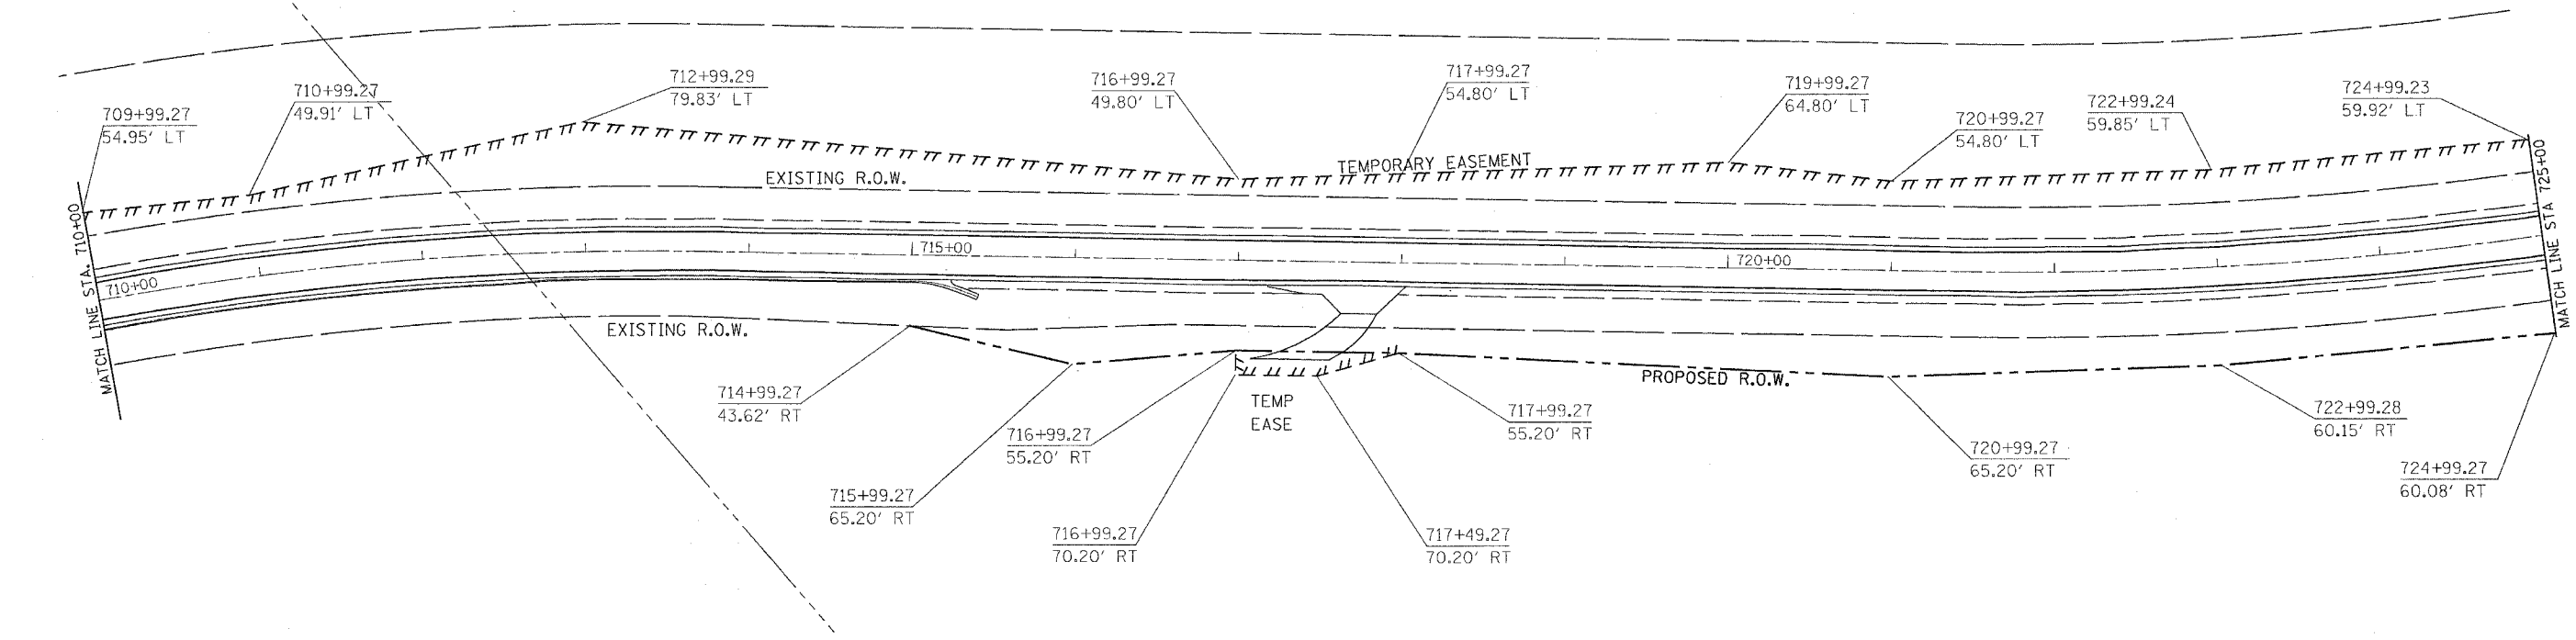