


F.A.P. RTE.	SECTION	COUNTY	TOTAL SHEETS	SHEET NO.
549	116R5-1	Ogle	593	165
STA.		TO STA.		
FED. ROAD DIST. NO.		ILLINOIS	FED. AID PROJECT	

PAVEMENT MARKING, R.O.W & EASEMENT DETAILS

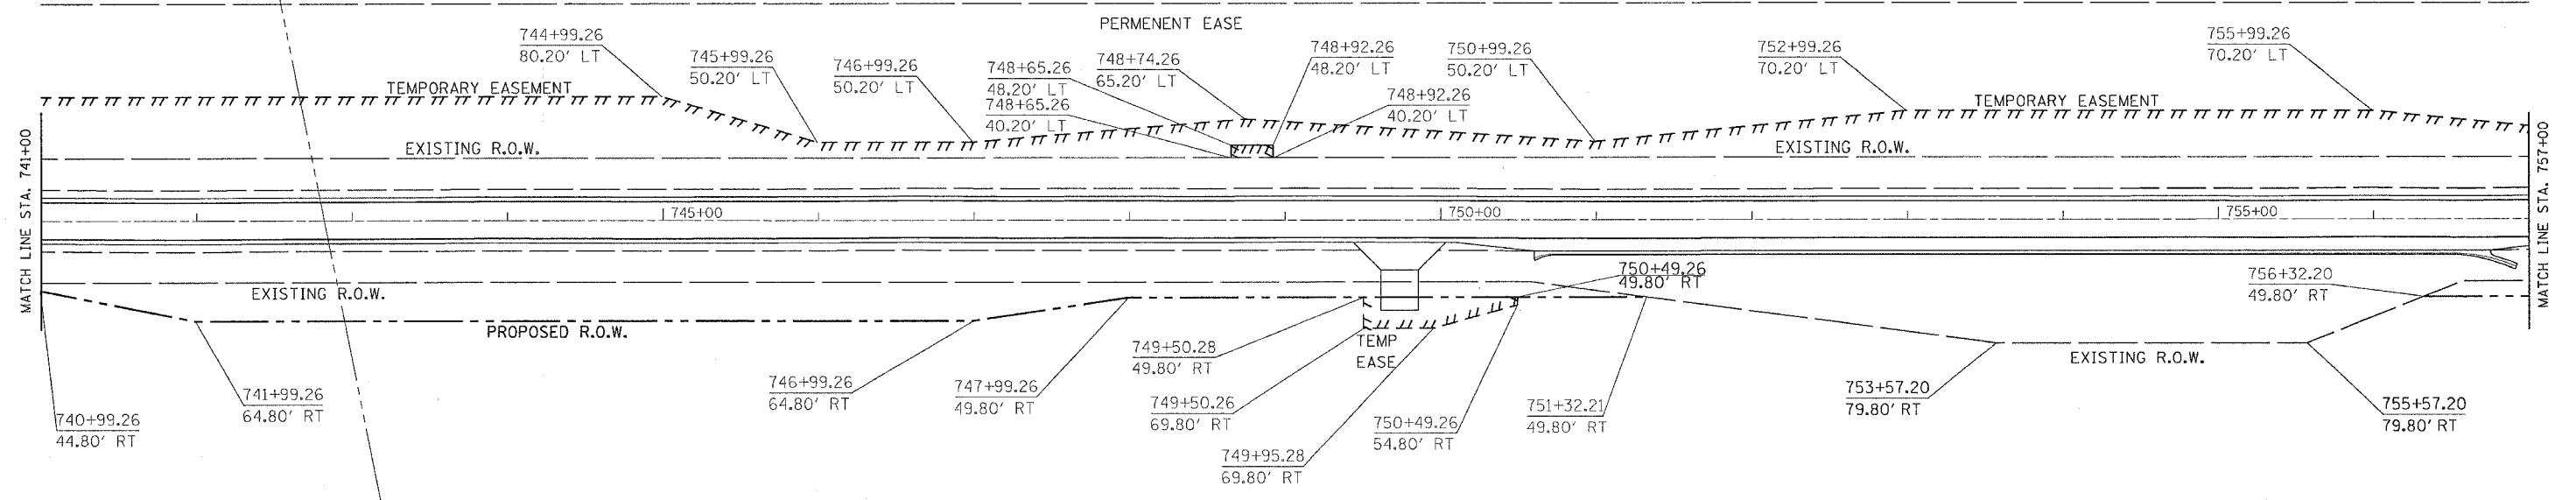

PLOT DATE = Tue Feb 08 14:59:53 2005
 FILE NAME = C:\p\projects\2004\97\200417\pmdgn
 PLOT SCALE = 50.0000 / IN.
 REFERENCE = REF#