


F.A.P. RTE.	SECTION	COUNTY	TOTAL SHEETS	SHEET NO.
549	116RS-1	OGLE	593	278
STA. 380+25.00		TO STA. 380+56.41		
FED. ROAD DIST. NO.		ILLINOIS FED. AID PROJECT		

DATE	BY

DATE	BY

ORIGINAL SURVEYED PLOTTED
 SURVEY SURVEY PLOTTED
 NOTE BOOK TEMPLATE
 NO. AREAS CHECKED
 NO.

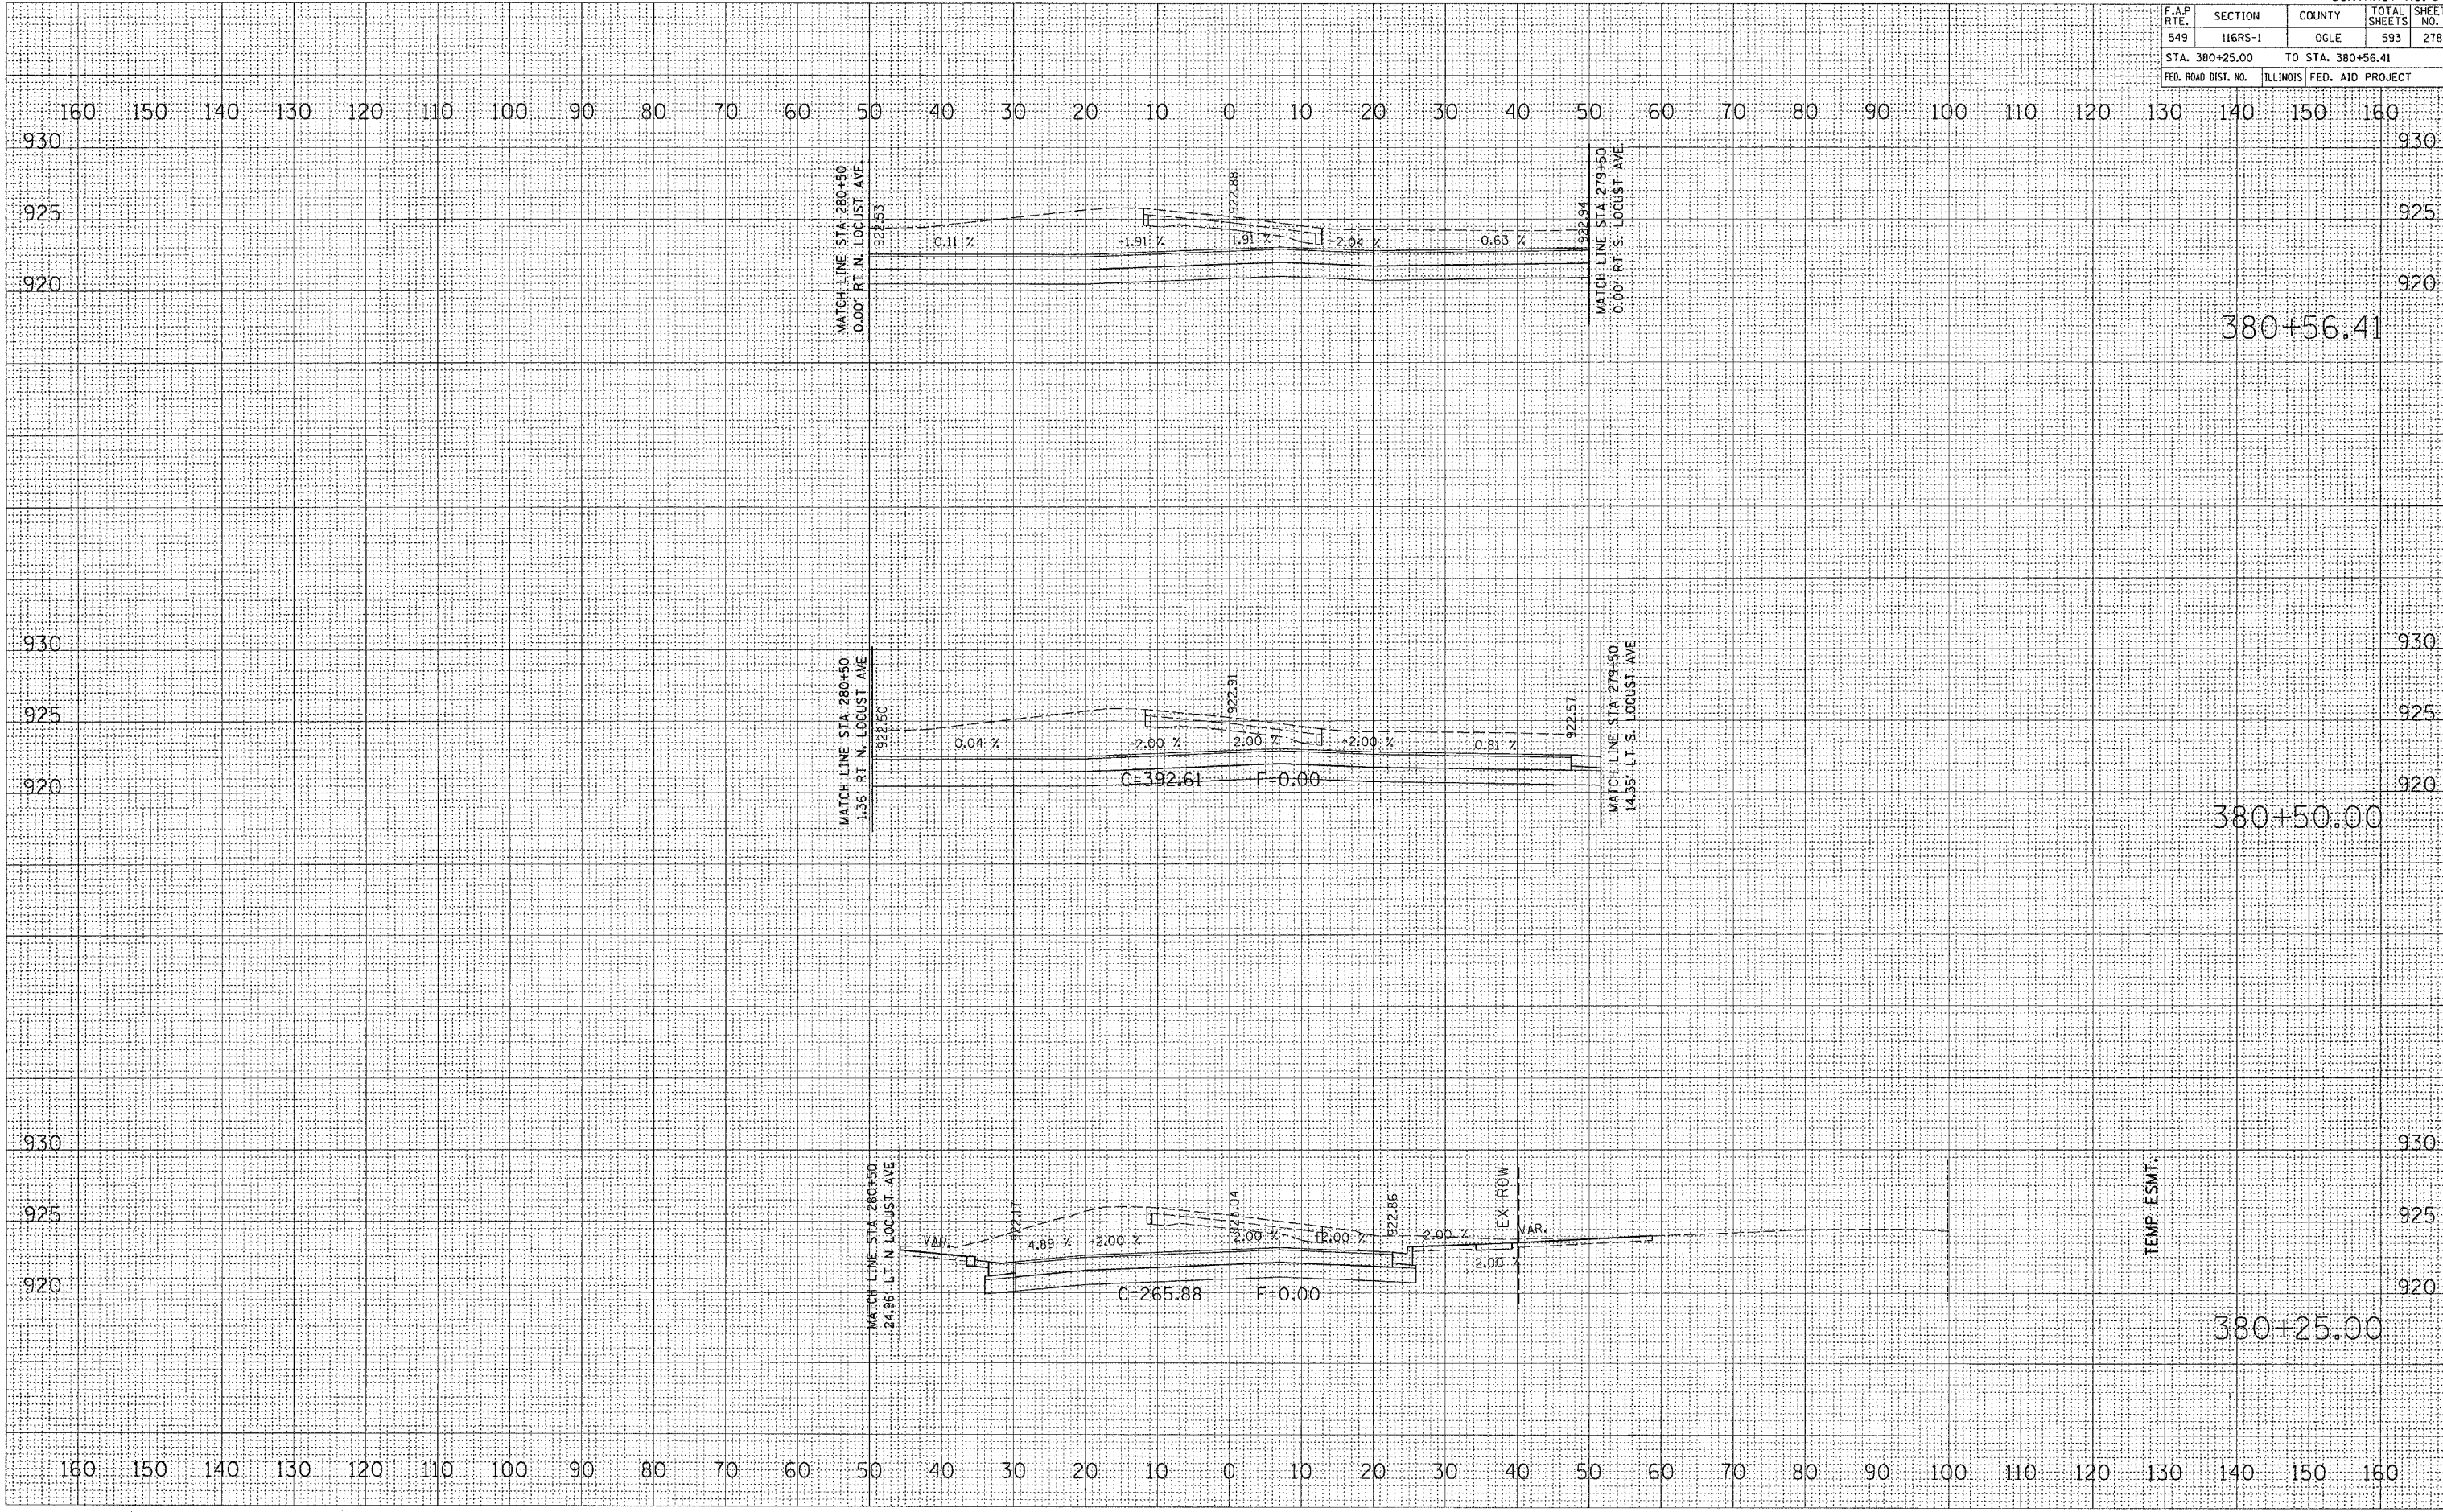

TEMP. ESMT.