


F.A.P. RTE.	SECTION	COUNTY	TOTAL SHEETS	SHEET NO.
549	116RS-1	OGLE	593	360
STA. 512+00.00		TO STA. 512+25.00		
FED. ROAD DIST. NO.		ILLINOIS FED. AID PROJECT		

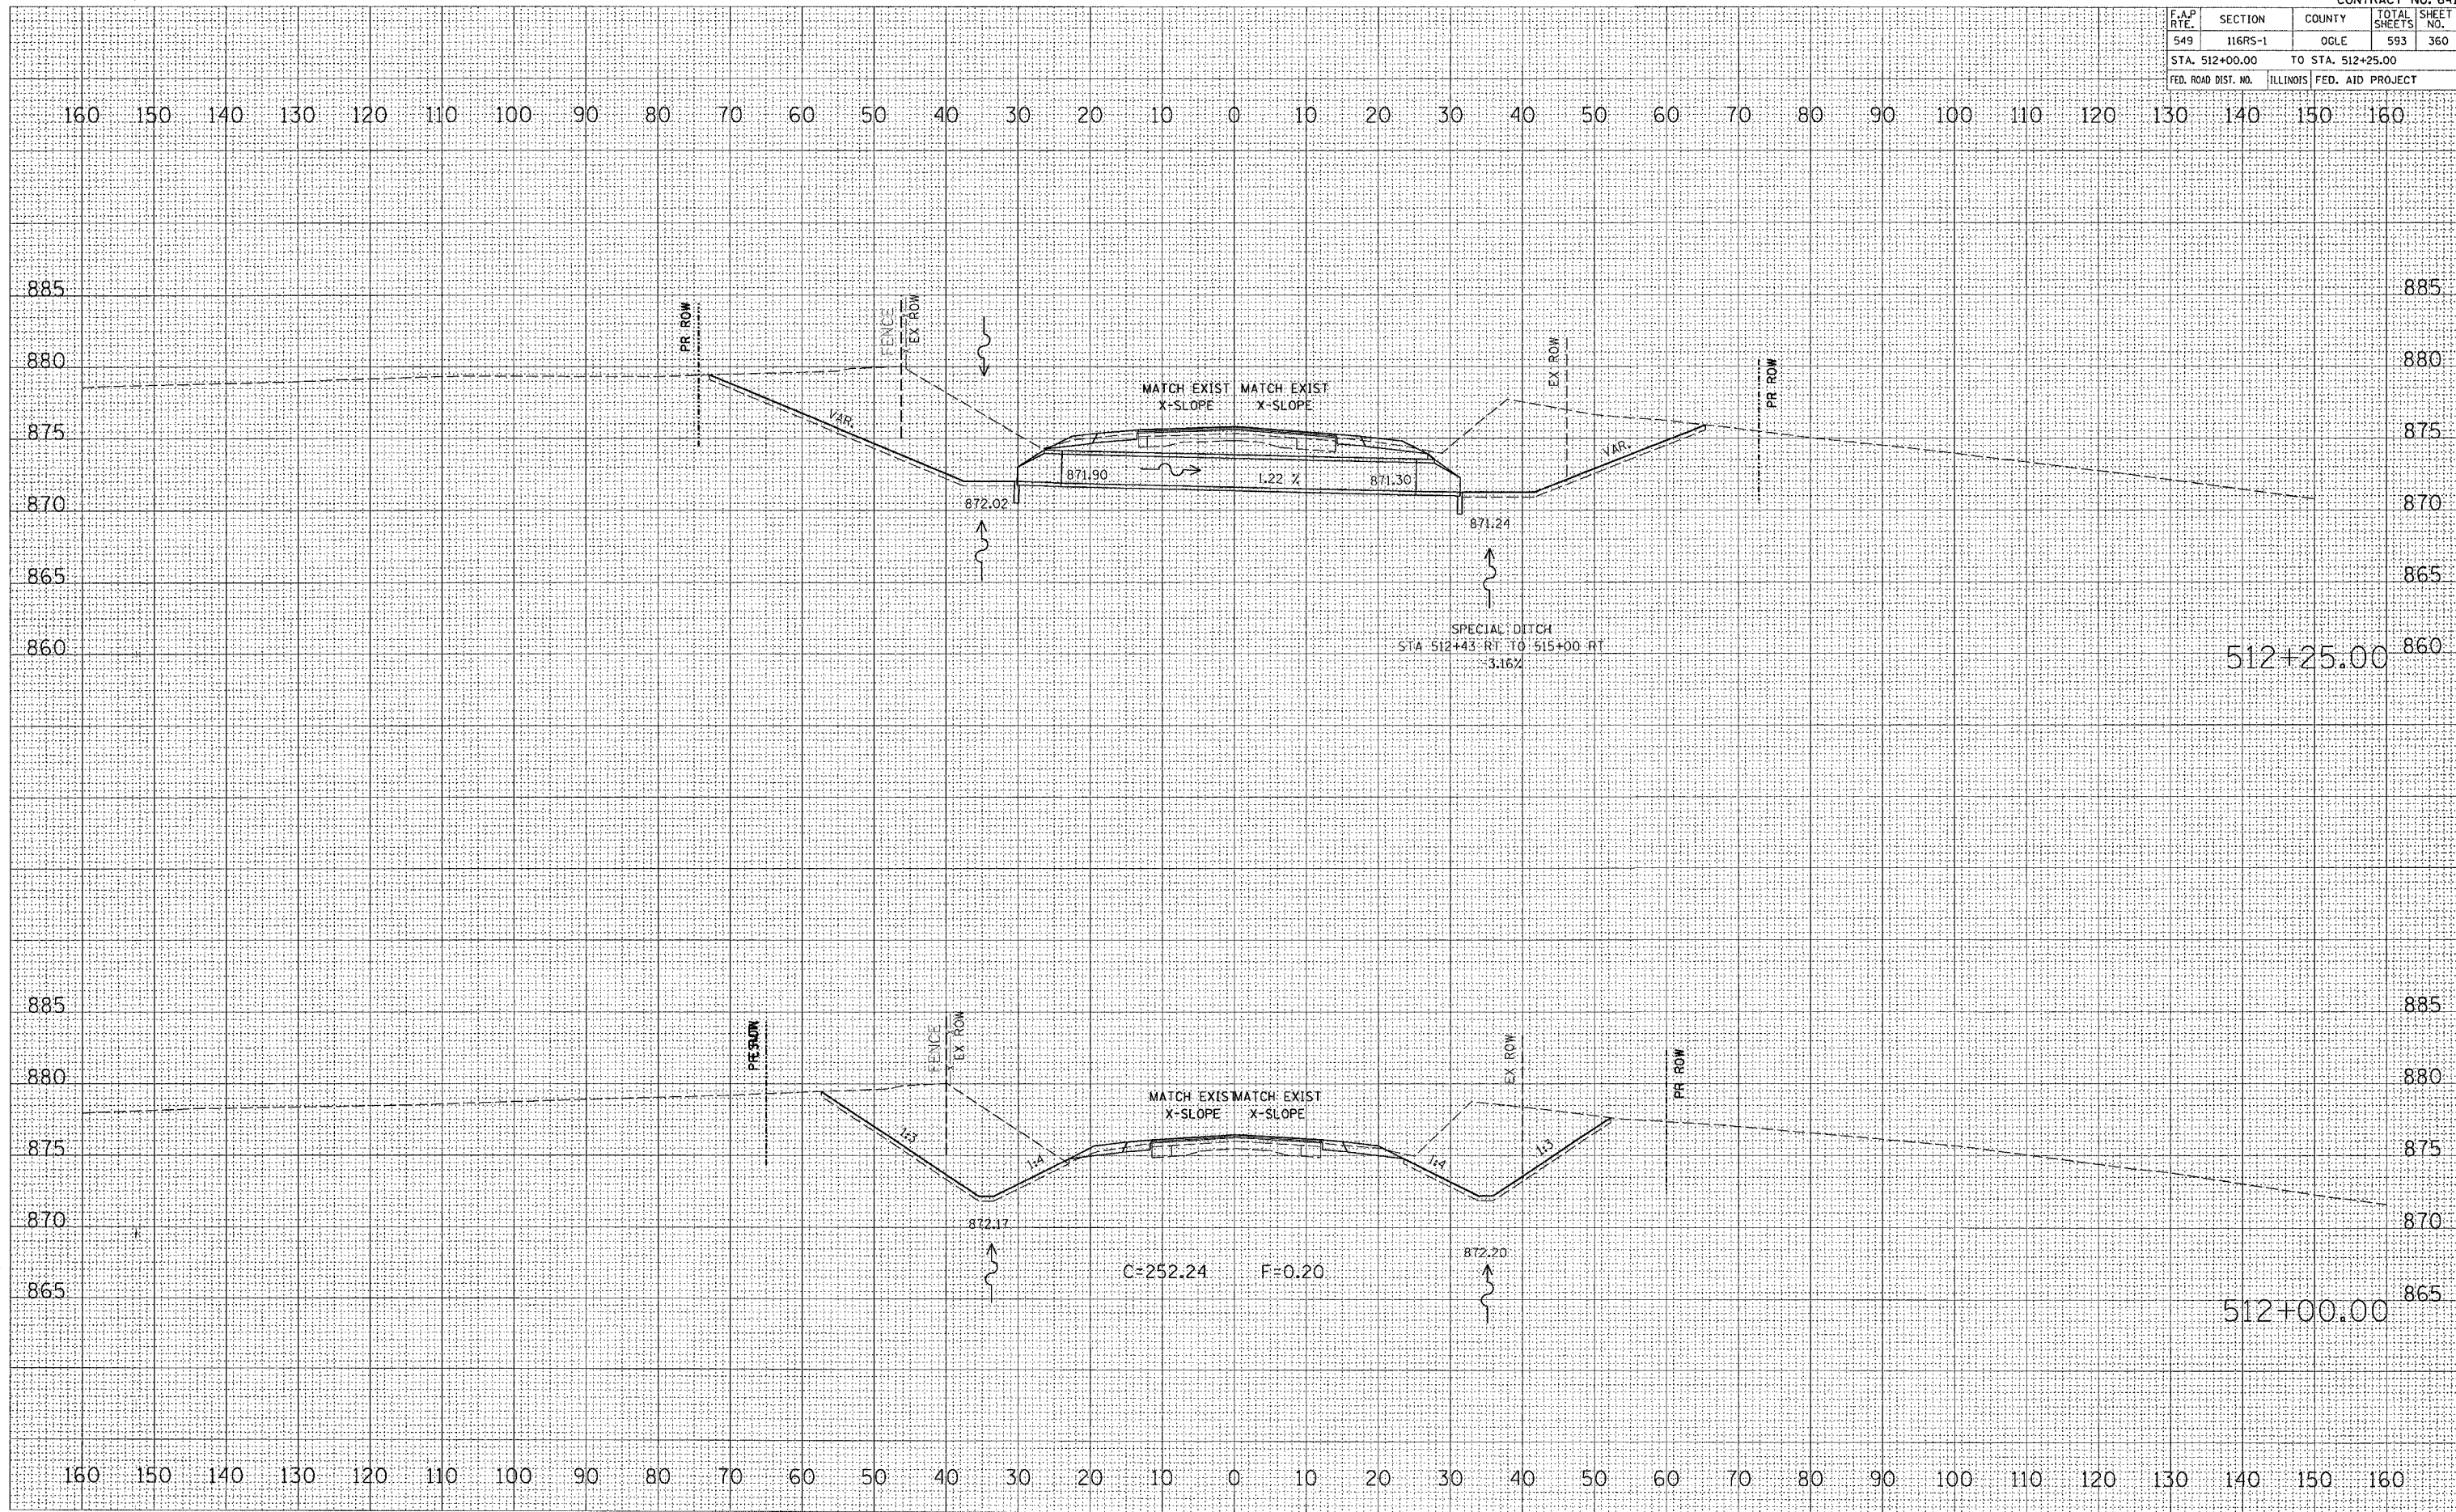

BY	DATE

NO.	AREAS CHECKED

NO.	NOTE BOOK

NO.	FINAL SURVEY

BY	DATE

NO.	AREAS CHECKED

NO.	NOTE BOOK

NO.	ORIGINAL SURVEY

PLOT DATE = Tue Feb 08 11:34:19 2005  
 FILE NAME = C:\Users\jms\Documents\64178\116RS-1\116RS-1.dwg  
 PLOT SCALE = 1" = 40' / IN.  
 REFERENCE = AREAS