


F.A.P. RTE.	SECTION	COUNTY	TOTAL SHEETS	SHEET NO.
549	116RS-1	OGLE	593	423
STA. 602+00.00		TO STA. 603+00.00		
FED. ROAD DIST. NO.	ILLINOIS	FED. AID PROJECT		

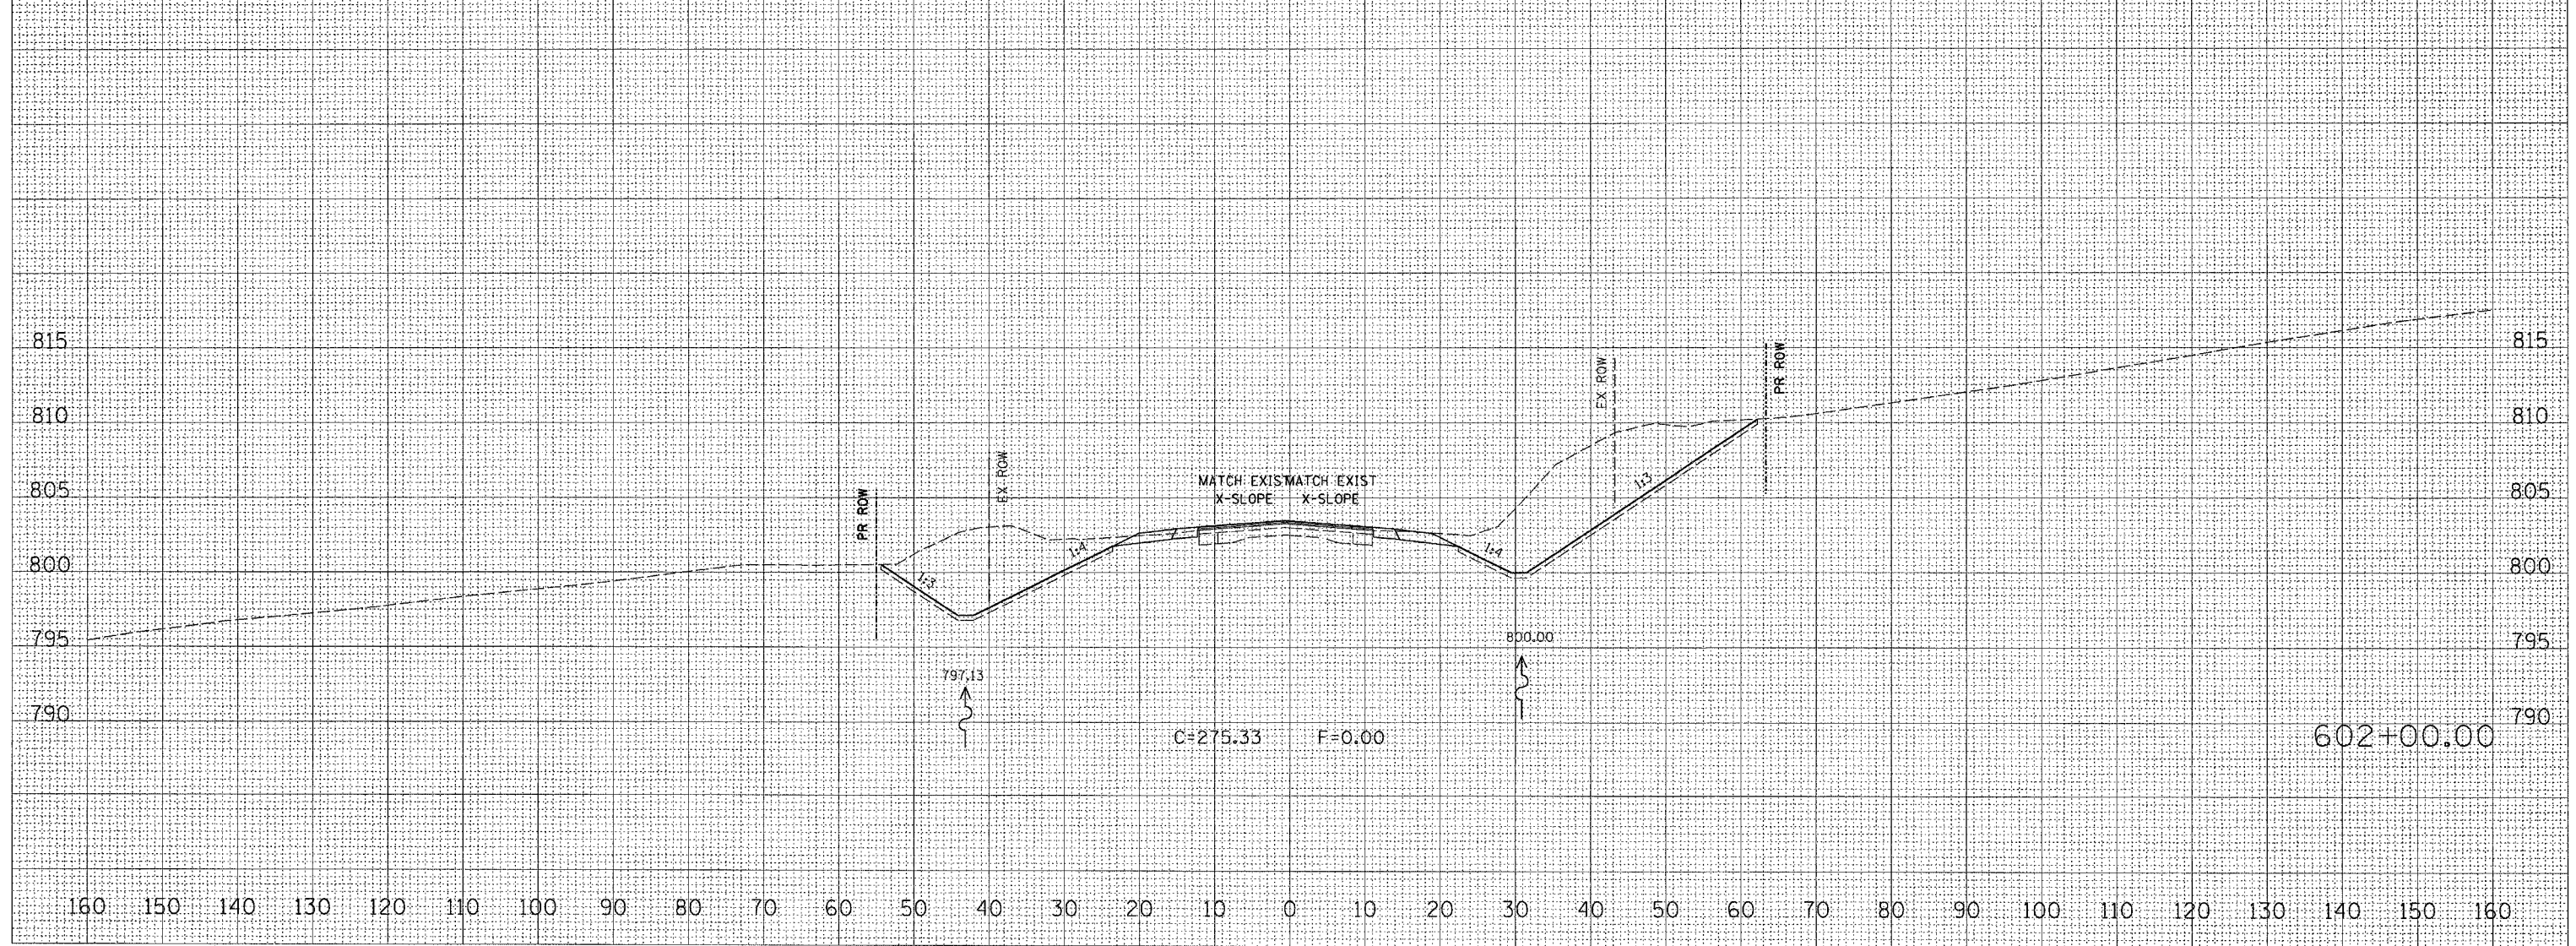

FINISHED	DATE
PLOTTED	BY
AREAS CHECKED	
NO.	

ORIGINAL	DATE
PLOTTED	BY
AREAS CHECKED	
NO.	

PLOT DATE = Tue Feb 08 11:34:59 2005
 FILE NAME = C:\pvc\p100\1000497\080497.dwg
 PLOT SCALE = 10.0000 / IN.
 REFERENCE = AREAS